


AREA SCHEDULE (Proposed) (SQM)	
Storage 1	16.1
Storage 2	9.6
Storage 3	10.6
Storage 4	3.3
Main Hall	190
Tea Point	7.9
ACC. 1	9.5
CLR	3.8
AMB * 5	9
Children's Toilet	2.7
Kitchen	37.5
Living Room	88
ACC. 2	6.5
Meeting Pod	16.7
Multipurpose Room 1	40
Multipurpose Room 2	47.2
Service Room	1.69
Existing Area	318.63
Extended Area	415.33
Total Building Area	733.96

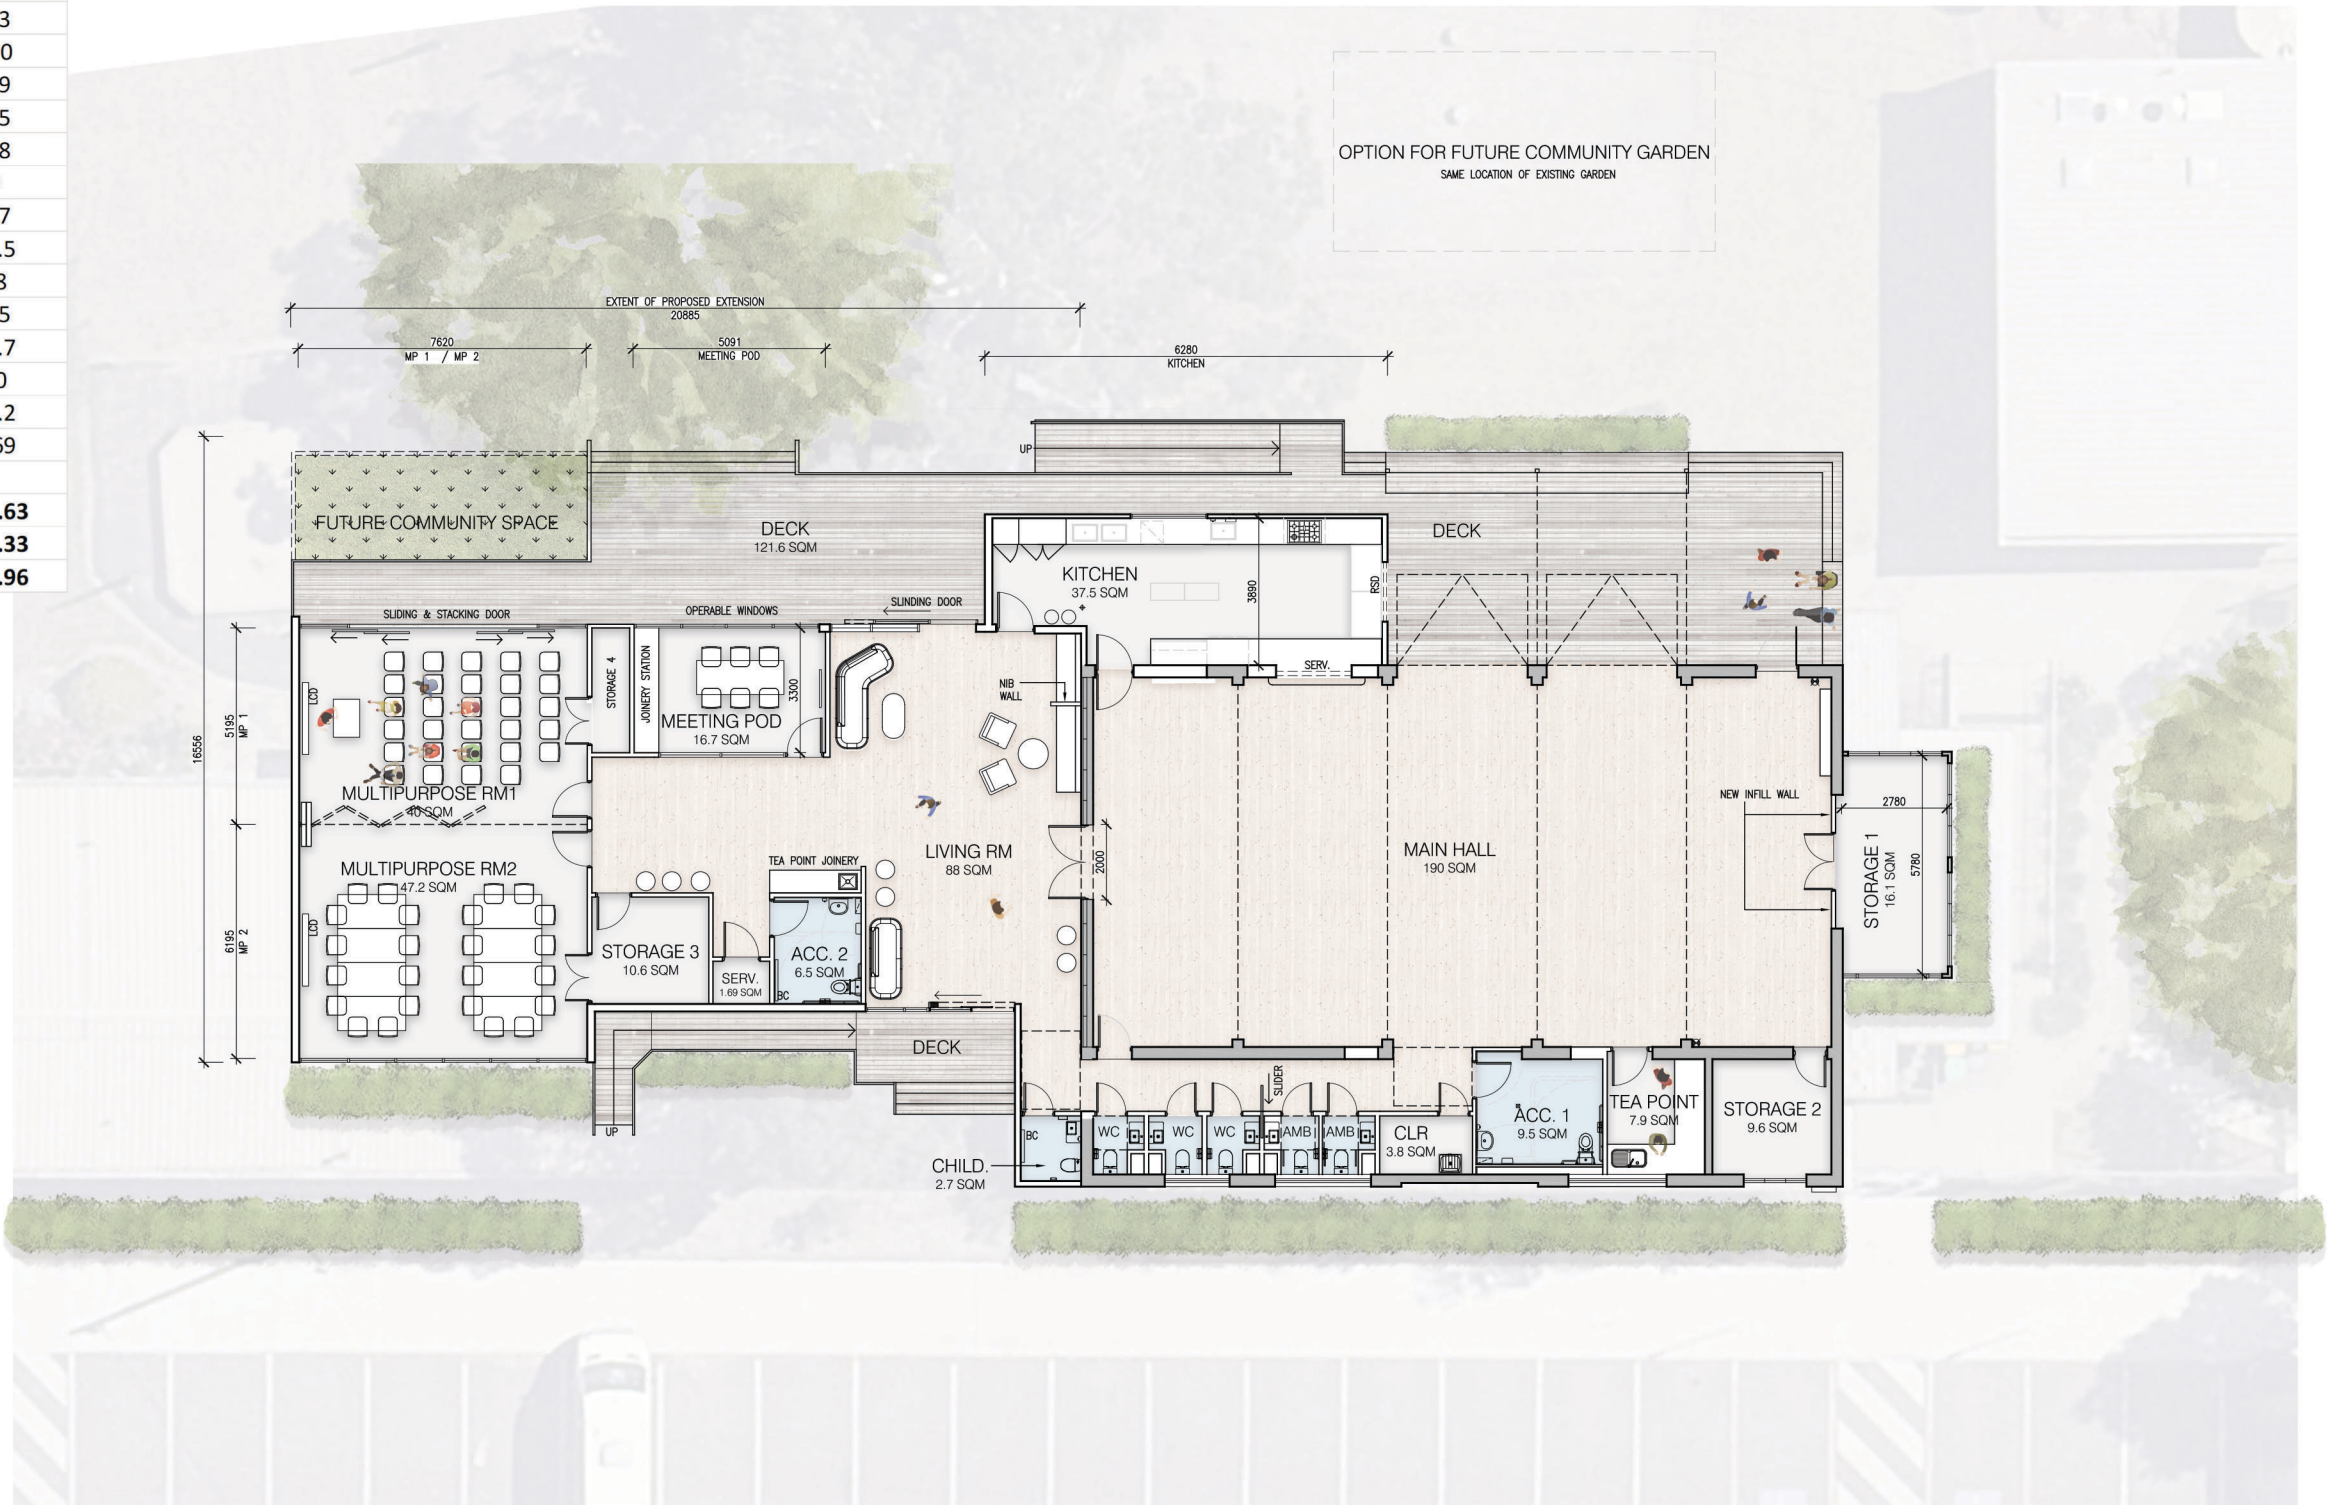

NO.	DATE	REVISION	BY	CHK
A	21.09.08	CONCEPT DESIGN	--	--
B	21.10.15	CONCEPT DESIGN	SL	JM
C	21.10.19	CONCEPT DESIGN	SL	JM
D	21.10.25	CONCEPT DESIGN	SL	JM
E	21.10.26	CONCEPT DESIGN	SL	JM
F	21.11.26	CONCEPT DESIGN	SL	JM
F	21.11.26	CONCEPT DESIGN	SL	JM
G	21.11.30	CONCEPT DESIGN	SL	JM

DRAWING NO.	DRAWING TITLE	REV.	STATUS	PROJECT
SK04	PROPOSED FLOOR PLAN OPT 1	G	CONCEPT DESIGN NOT FOR CONSTRUCTION	BROOKLYN HALL 22 CYPRESS AVE, BROOKLYN VIC 3012
DATE	DRAWN	CHECKED	JOB NO.	SCALE
30.11.21	SL	NM	20.088	1:50 @ A3 1:100 @ A1
PROPRIETOR		NOTES		
SIMBUILT		THIS DRAWING IS PROTECTED BY COPYRIGHT © MILLAR ARCHITECTS. ALL WORK SHALL CONFORM TO THE SPECIFICATION AND OTHER RELEVANT DRAWINGS. FIGURED DIMENSIONS TAKE PRECEDENCE OVER SCALED DIMENSIONS. CHECK ALL DIMENSIONS ON SITE. SHOP DRAWINGS SHALL BE SUBMITTED TO THIS OFFICE FOR APPROVAL BEFORE COMMENCEMENT OF ANY FABRICATION.		



WWW.MILLARARCH.COM.AU
INFO@MILLARARCH.COM.AU
+61 3 7885 8554
ACN 643 118 834