


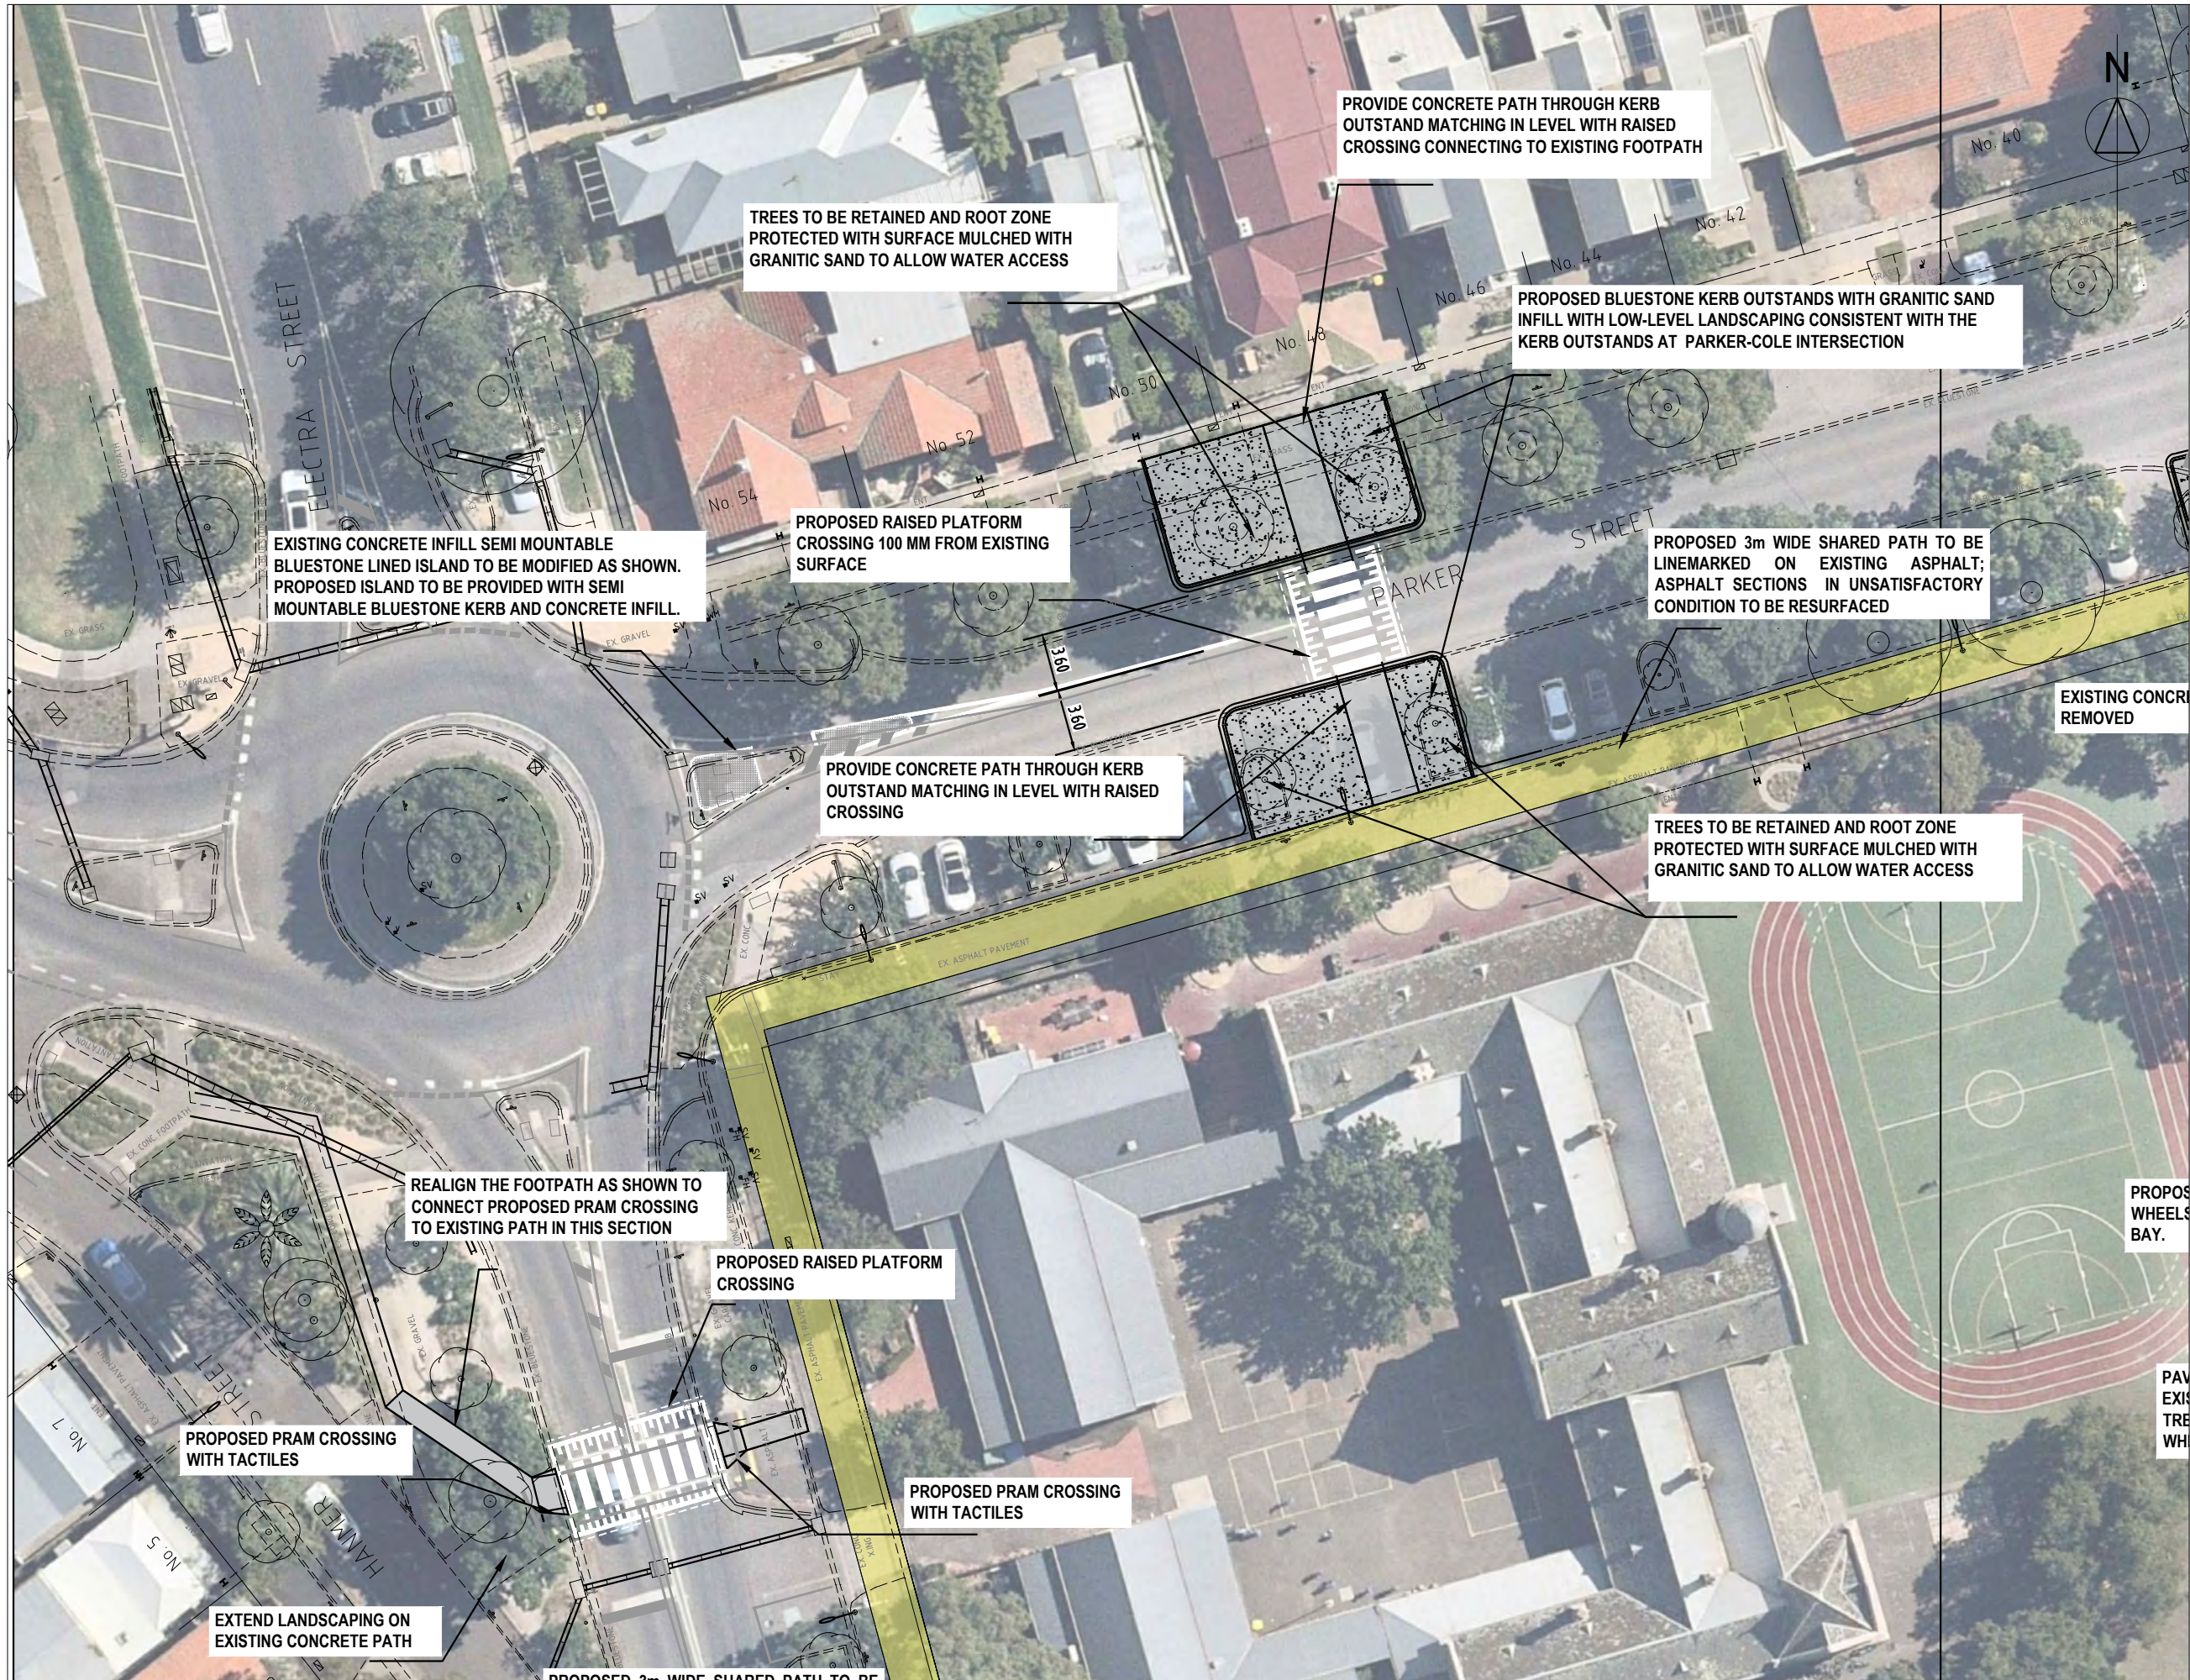

KEY PLAN

PROJECT LOCATION MELWAY REFERENCE 56-D10

NOTES

- ALL DIMENSIONS ARE IN METERS UNLESS STATED OTHERWISE.
- LANDSCAPING ON ALL KERB OUTSTANDS TO BE CONSISTENT WITH LANDSCAPING ON THE KERB OUTSTAND AT PARKER-COLE INTERSECTION AS SHOWN BELOW.

No.	DATE	BY	DESCRIPTION

HOBSONS BAY CITY COUNCIL
115 CIVIC PARADE ALTONA, VICTORIA, AUSTRALIA, 3018

**WARNING
BEWARE OF UNDERGROUND SERVICES**


THE LOCATION OF UNDERGROUND SERVICES ARE APPROXIMATE ONLY AND THEIR EXACT POSITION SHOULD BE PROVEN ON SITE. NO GUARANTEE IS GIVEN THAT ALL EXISTING SERVICES ARE SHOWN.

PROJECT:
T.A.C GRANT PROJECT
WILLIAMSTOWN SCHOOL ZONE
IMPROVEMENT WORKS

DRAWING TITLE:
**CONCEPT DESIGN
UPGRADE WORKS PLAN**

SCALE: 1:200@A1 1:400@A3	LEDGER No: .								
STAMP:	<table border="1"> <tr><td>DESIGN</td><td>DM</td></tr> <tr><td>DRAWN</td><td>DM</td></tr> <tr><td>CHECKED</td><td>NP</td></tr> <tr><td>APPROVED</td><td>MI</td></tr> </table>	DESIGN	DM	DRAWN	DM	CHECKED	NP	APPROVED	MI
DESIGN	DM								
DRAWN	DM								
CHECKED	NP								
APPROVED	MI								
DATE: 18/05/2020	REV: A								

DRAWING No: SHEET 2

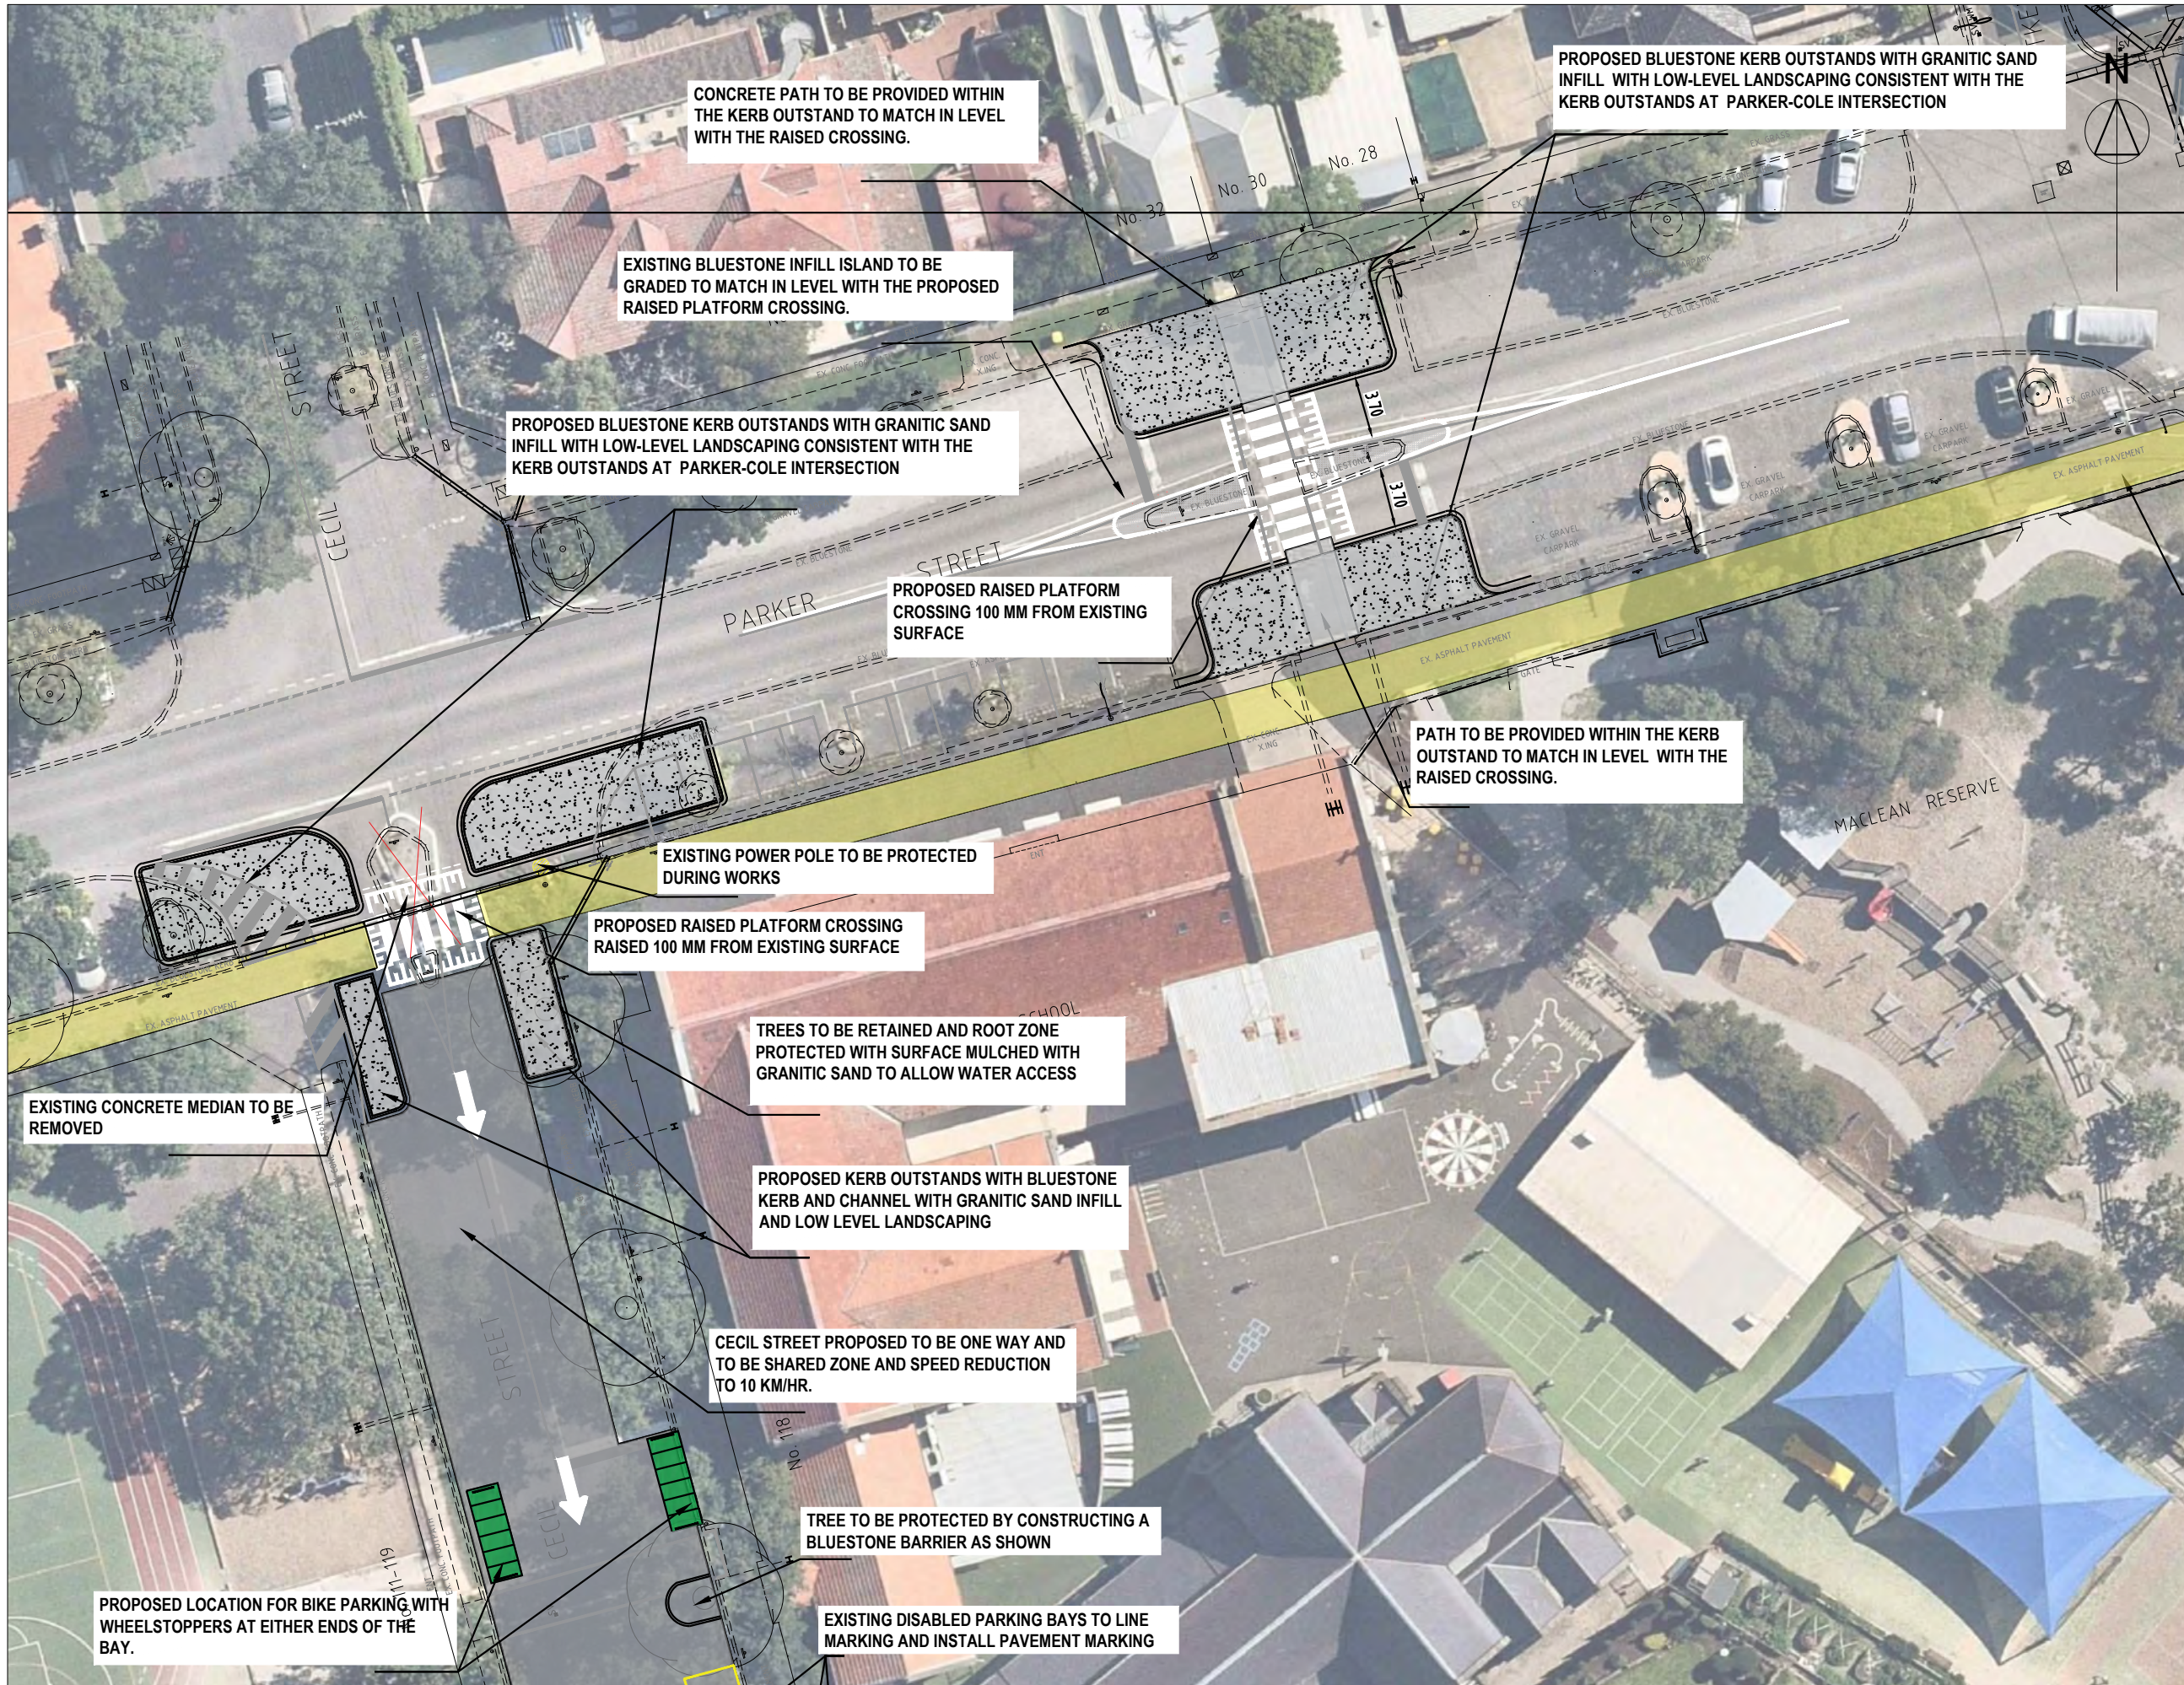

KEY PLAN

PROJECT LOCATION

MELWAY REFERENCE 56-D10

NOTES

- ALL DIMENSIONS ARE IN METERS UNLESS STATED OTHERWISE.
- LANDSCAPING ON ALL KERB OUTSTANDS TO BE CONSISTENT WITH LANDSCAPING ON THE KERB OUTSTAND AT PARKER-COLE INTERSECTION AS SHOWN BELOW.

No.	DATE	BY	DESCRIPTION

HOBSONS BAY
CITY COUNCIL

115 CIVIC PARADE ALTONA,
VICTORIA, AUSTRALIA, 3018

**WARNING
BEWARE OF UNDERGROUND
SERVICES**

THE LOCATION OF UNDERGROUND SERVICES ARE APPROXIMATE ONLY
AND THEIR EXACT POSITION SHOULD BE PROVEN ON SITE. NO
GUARANTEE IS GIVEN THAT ALL EXISTING SERVICES ARE SHOWN.

PROJECT:

T.A.C GRANT PROJECT
WILLIAMSTOWN SCHOOL ZONE
IMPROVEMENT WORKS

DRAWING TITLE:

CONCEPT DESIGN
UPGRADE WORKS PLAN

SCALE:	1:200@A1 1:400@A3	LEDGER No:	
STAMP:	DESIGN DRAWN CHECKED APPROVED	DM DM NP MI	
DATE:	18/05/2020		
DRAWING No:	SHEET 3	REV:	A



KEY PLAN

PROJECT LOCATION MELWAY REFERENCE 56-D10

NOTES

- ALL DIMENSIONS ARE IN METERS UNLESS STATED OTHERWISE.
- LANDSCAPING ON ALL KERB OUTSTANDS TO BE CONSISTENT WITH LANDSCAPING ON THE KERB OUTSTAND AT PARKER-COLE INTERSECTION AS SHOWN BELOW.

No.	DATE	BY	DESCRIPTION

HOBSONS BAY CITY COUNCIL
115 CIVIC PARADE ALTONA, VICTORIA, AUSTRALIA, 3018


WARNING
BEWARE OF UNDERGROUND SERVICES
THE LOCATION OF UNDERGROUND SERVICES ARE APPROXIMATE ONLY AND THEIR EXACT POSITION SHOULD BE PROVEN ON SITE. NO GUARANTEE IS GIVEN THAT ALL EXISTING SERVICES ARE SHOWN.

PROJECT:
T.A.C GRANT PROJECT
WILLIAMSTOWN SCHOOL ZONE
IMPROVEMENT WORKS

DRAWING TITLE:
**CONCEPT DESIGN
UPGRADE WORKS PLAN**

SCALE: 1:200@A1 1:400@A3	LEDGER No: .								
STAMP:	<table><tr><td>DESIGN</td><td>DM</td></tr><tr><td>DRAWN</td><td>DM</td></tr><tr><td>CHECKED</td><td>NP</td></tr><tr><td>APPROVED</td><td>MI</td></tr></table>	DESIGN	DM	DRAWN	DM	CHECKED	NP	APPROVED	MI
DESIGN	DM								
DRAWN	DM								
CHECKED	NP								
APPROVED	MI								
DATE: 18/05/2020	REV: A								

DRAWING No: SHEET 4

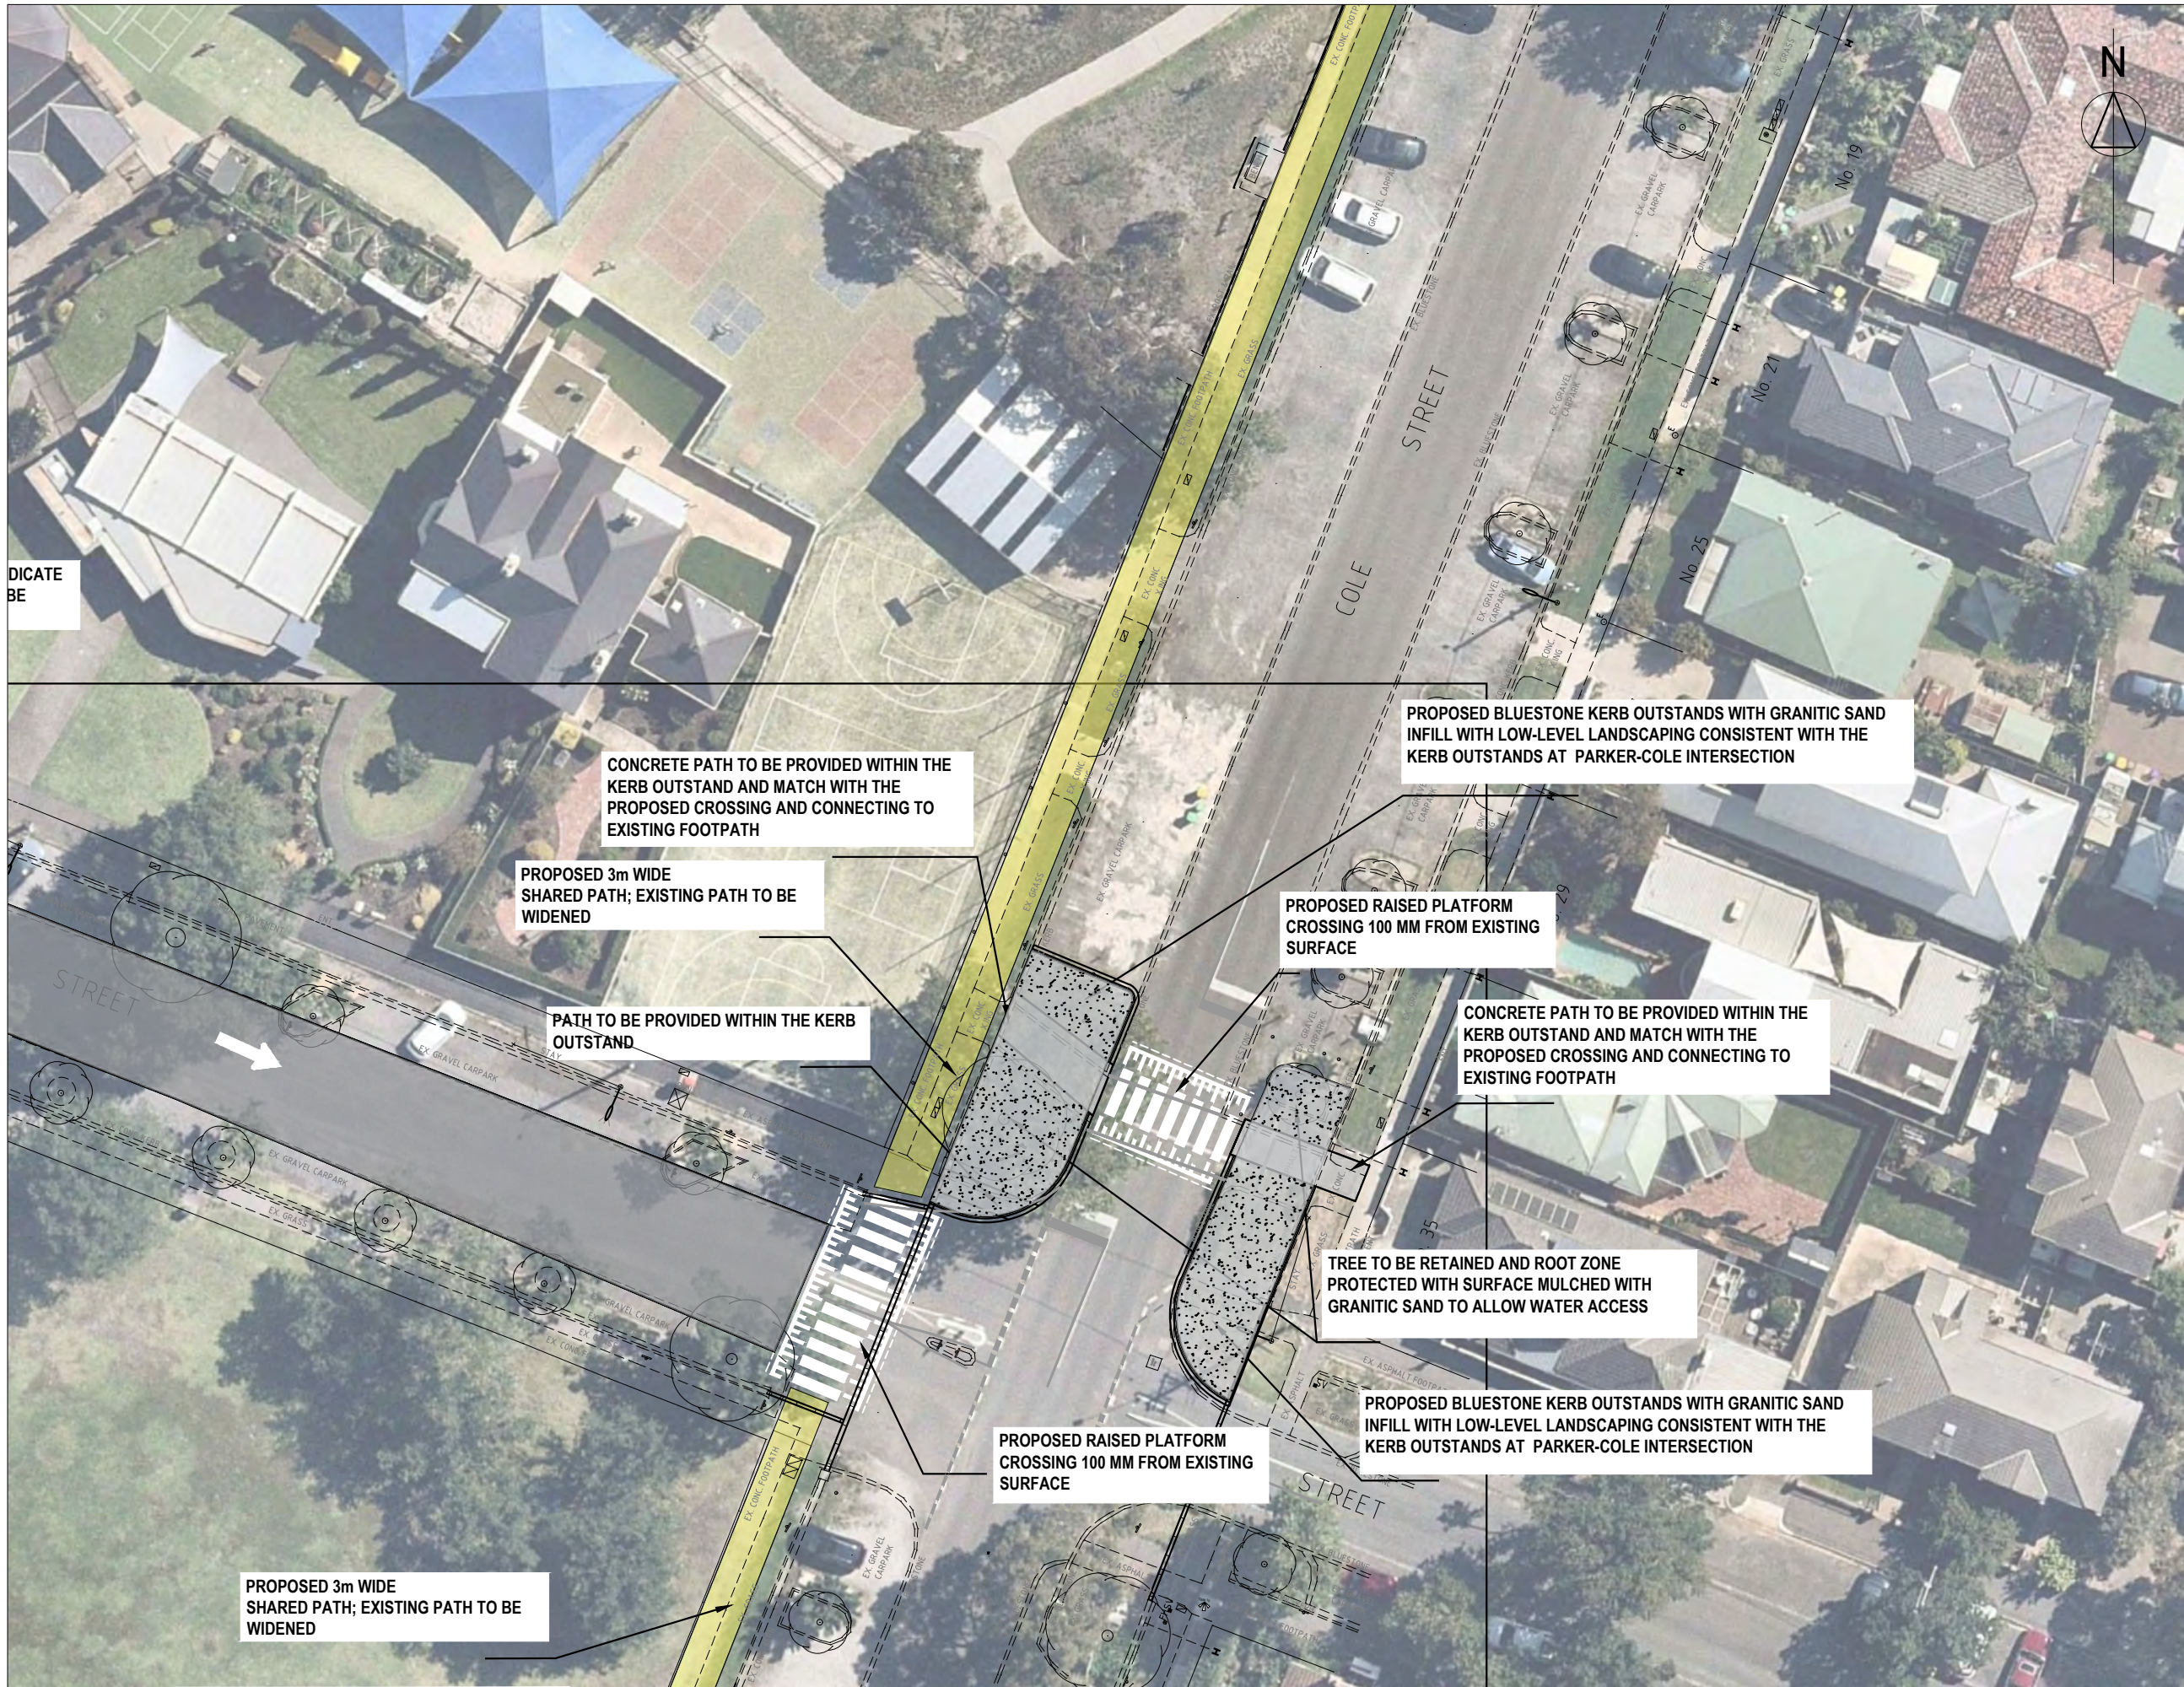

DICATE
BE

CONCRETE PATH TO BE PROVIDED WITHIN THE KERB OUTSTAND AND MATCH WITH THE PROPOSED CROSSING AND CONNECTING TO EXISTING FOOTPATH

PROPOSED 3m WIDE SHARED PATH; EXISTING PATH TO BE WIDENED

PATH TO BE PROVIDED WITHIN THE KERB OUTSTAND

PROPOSED BLUESTONE KERB OUTSTANDS WITH GRANITIC SAND INFILL WITH LOW-LEVEL LANDSCAPING CONSISTENT WITH THE KERB OUTSTANDS AT PARKER-COLE INTERSECTION

PROPOSED RAISED PLATFORM CROSSING 100 MM FROM EXISTING SURFACE

CONCRETE PATH TO BE PROVIDED WITHIN THE KERB OUTSTAND AND MATCH WITH THE PROPOSED CROSSING AND CONNECTING TO EXISTING FOOTPATH

TREE TO BE RETAINED AND ROOT ZONE PROTECTED WITH SURFACE MULCHED WITH GRANITIC SAND TO ALLOW WATER ACCESS

PROPOSED RAISED PLATFORM CROSSING 100 MM FROM EXISTING SURFACE

PROPOSED BLUESTONE KERB OUTSTANDS WITH GRANITIC SAND INFILL WITH LOW-LEVEL LANDSCAPING CONSISTENT WITH THE KERB OUTSTANDS AT PARKER-COLE INTERSECTION

PROPOSED 3m WIDE SHARED PATH; EXISTING PATH TO BE WIDENED

KEY PLAN

PROJECT LOCATION

MELWAY REFERENCE 56-D10

NOTES

- ALL DIMENSIONS ARE IN METERS UNLESS STATED OTHERWISE.
- LANDSCAPING ON ALL KERB OUTSTANDS TO BE CONSISTENT WITH LANDSCAPING ON THE KERB OUTSTAND AT PARKER-COLE INTERSECTION AS SHOWN BELOW.

No.	DATE	BY	DESCRIPTION

HOBSONS BAY
CITY COUNCIL

115 CIVIC PARADE ALTONA,
VICTORIA, AUSTRALIA, 3018

**WARNING
BEWARE OF UNDERGROUND
SERVICES**

THE LOCATION OF UNDERGROUND SERVICES ARE APPROXIMATE ONLY AND THEIR EXACT POSITION SHOULD BE PROVEN ON SITE. NO GUARANTEE IS GIVEN THAT ALL EXISTING SERVICES ARE SHOWN.

PROJECT:

T.A.C GRANT PROJECT
WILLIAMSTOWN SCHOOL ZONE
IMPROVEMENT WORKS

DRAWING TITLE:

CONCEPT DESIGN
UPGRADE WORKS PLAN

SCALE:	1:200@A1 1:400@A3	LEDGER No:	
STAMP:	DESIGN	DM	
	DRAWN	DM	
	CHECKED	NP	
	APPROVED	MI	
DATE:	18/05/2020		
DRAWING No:	SHEET 5	REV:	A



KEY PLAN

PROJECT LOCATION MELWAY REFERENCE 56-D10

NOTES

- ALL DIMENSIONS ARE IN METERS UNLESS STATED OTHERWISE.
- LANDSCAPING ON ALL KERB OUTSTANDS TO BE CONSISTENT WITH LANDSCAPING ON THE KERB OUTSTAND AT PARKER-COLE INTERSECTION AS SHOWN BELOW.

No.	DATE	BY	DESCRIPTION

HOBSONS BAY CITY COUNCIL
115 CIVIC PARADE ALTONA, VICTORIA, AUSTRALIA, 3018

WARNING
BEWARE OF UNDERGROUND SERVICES
THE LOCATION OF UNDERGROUND SERVICES ARE APPROXIMATE ONLY AND THEIR EXACT POSITION SHOULD BE PROVEN ON SITE. NO GUARANTEE IS GIVEN THAT ALL EXISTING SERVICES ARE SHOWN.

PROJECT:
T.A.C GRANT PROJECT
WILLIAMSTOWN SCHOOL ZONE
IMPROVEMENT WORKS

DRAWING TITLE:
**CONCEPT DESIGN
UPGRADE WORKS PLAN**

SCALE: 1:200@A1 1:400@A3	LEDGER No: .								
STAMP:	<table><tr><td>DESIGN</td><td>DM</td></tr><tr><td>DRAWN</td><td>DM</td></tr><tr><td>CHECKED</td><td>NP</td></tr><tr><td>APPROVED</td><td>MI</td></tr></table>	DESIGN	DM	DRAWN	DM	CHECKED	NP	APPROVED	MI
DESIGN	DM								
DRAWN	DM								
CHECKED	NP								
APPROVED	MI								
DATE: 18/05/2020									
DRAWING No: SHEET 6	REV: A								



KEY PLAN

PROJECT LOCATION

MELWAY REFERENCE 56-D10

NOTES

1. ALL DIMENSIONS ARE IN METERS UNLESS STATED OTHERWISE.

2. LANDSCAPING ON ALL KERB OUTSTANDS TO BE CONSISTENT WITH LANDSCAPING ON THE KERB OUTSTAND AT PARKER-COLE INTERSECTION AS SHOWN BELOW.

No.	DATE	BY	DESCRIPTION

HOBSONS BAY
CITY COUNCIL

115 CIVIC PARADE ALTONA,
VICTORIA, AUSTRALIA, 3018

WARNING
BEWARE OF UNDERGROUND
SERVICES

THE LOCATION OF UNDERGROUND SERVICES ARE APPROXIMATE ONLY
AND THEIR EXACT POSITION SHOULD BE PROVEN ON SITE. NO
GUARANTEE IS GIVEN THAT ALL EXISTING SERVICES ARE SHOWN.

PROJECT:

T.A.C GRANT PROJECT
WILLIAMSTOWN SCHOOL ZONE
IMPROVEMENT WORKS

DRAWING TITLE:

CONCEPT DESIGN
UPGRADE WORKS PLAN

SCALE:	1:200@A1 1:400@A3	LEDGER No:	
STAMP:	DESIGN DRAWN CHECKED	DM DM NP	
DATE:	18/05/2020	APPROVED	MI
DRAWING No:	SHEET 7	REV:	A



KEY PLAN

PROJECT LOCATION

MELWAY REFERENCE 56-D10

NOTES

1. ALL DIMENSIONS ARE IN METERS UNLESS STATED OTHERWISE.

2. LANDSCAPING ON ALL KERB OUTSTANDS TO BE CONSISTENT WITH LANDSCAPING ON THE KERB OUTSTAND AT PARKER-COLE INTERSECTION AS SHOWN BELOW.

No.	DATE	BY	DESCRIPTION

HOBSONS BAY
CITY COUNCIL

115 CIVIC PARADE ALTONA,
VICTORIA, AUSTRALIA, 3018

WARNING
BEWARE OF UNDERGROUND
SERVICES

THE LOCATION OF UNDERGROUND SERVICES ARE APPROXIMATE ONLY
AND THEIR EXACT POSITION SHOULD BE PROVEN ON SITE. NO
GUARANTEE IS GIVEN THAT ALL EXISTING SERVICES ARE SHOWN.

PROJECT:

T.A.C GRANT PROJECT
WILLIAMSTOWN SCHOOL ZONE
IMPROVEMENT WORKS

DRAWING TITLE:

CONCEPT DESIGN
UPGRADE WORKS PLAN

SCALE:

1:200@A1
1:400@A3

LEDGER No:

.

STAMP:

DESIGN	DM
DRAWN	DM
CHECKED	NP
APPROVED	MI

DATE:

18/05/2020

DRAWING No:

SHEET 8

REV:

A



KEY PLAN

PROJECT LOCATION

MELWAY REFERENCE 56-D10

NOTES

1. ALL DIMENSIONS ARE IN METERS UNLESS STATED OTHERWISE.

2. LANDSCAPING ON ALL KERB OUTSTANDS TO BE CONSISTENT WITH LANDSCAPING ON THE KERB OUTSTAND AT PARKER-COLE INTERSECTION AS SHOWN BELOW.

No.	DATE	BY	DESCRIPTION

HOBSONS BAY CITY COUNCIL

115 CIVIC PARADE ALTONA, VICTORIA, AUSTRALIA, 3018

WARNING

BEWARE OF UNDERGROUND SERVICES

THE LOCATION OF UNDERGROUND SERVICES ARE APPROXIMATE ONLY AND THEIR EXACT POSITION SHOULD BE PROVEN ON SITE. NO GUARANTEE IS GIVEN THAT ALL EXISTING SERVICES ARE SHOWN.

PROJECT:

T.A.C GRANT PROJECT

WILLIAMSTOWN SCHOOL ZONE

IMPROVEMENT WORKS

DRAWING TITLE:

CONCEPT DESIGN

UPGRADE WORKS PLAN

SCALE:	1:200@A1	LEDGER No:	
	1:400@A3		
STAMP:	DESIGN	DM	
	DRAWN	DM	
	CHECKED	NP	
	APPROVED	MI	
DATE:	18/05/2020		

DRAWING No: SHEET 9

REV: A

PROPOS

SHARED

WIDENE