



5 Toddler scrambling play area



2 Customised twin tower with slide



13 40m long Flying Fox



4 Basket swing




7 Native meadow garden beds

These photographs are to give an indication of the feel, character and components in this proposed design concept.

- 1 New gravel path with steel edging
- 3 See saw
- 6 New seating areas
- 8 Park entry is moved to accomodate the flying fox
- 9 Small curvey path through the trees
- 10 Existing trees - shown dark green
- 11 New native trees - shown with a cross in the middle
- 12 Extents of existing playground and path (to be removed) - dashed lines

PLAN VIEW

* This is a design concept only and may be subject to change.

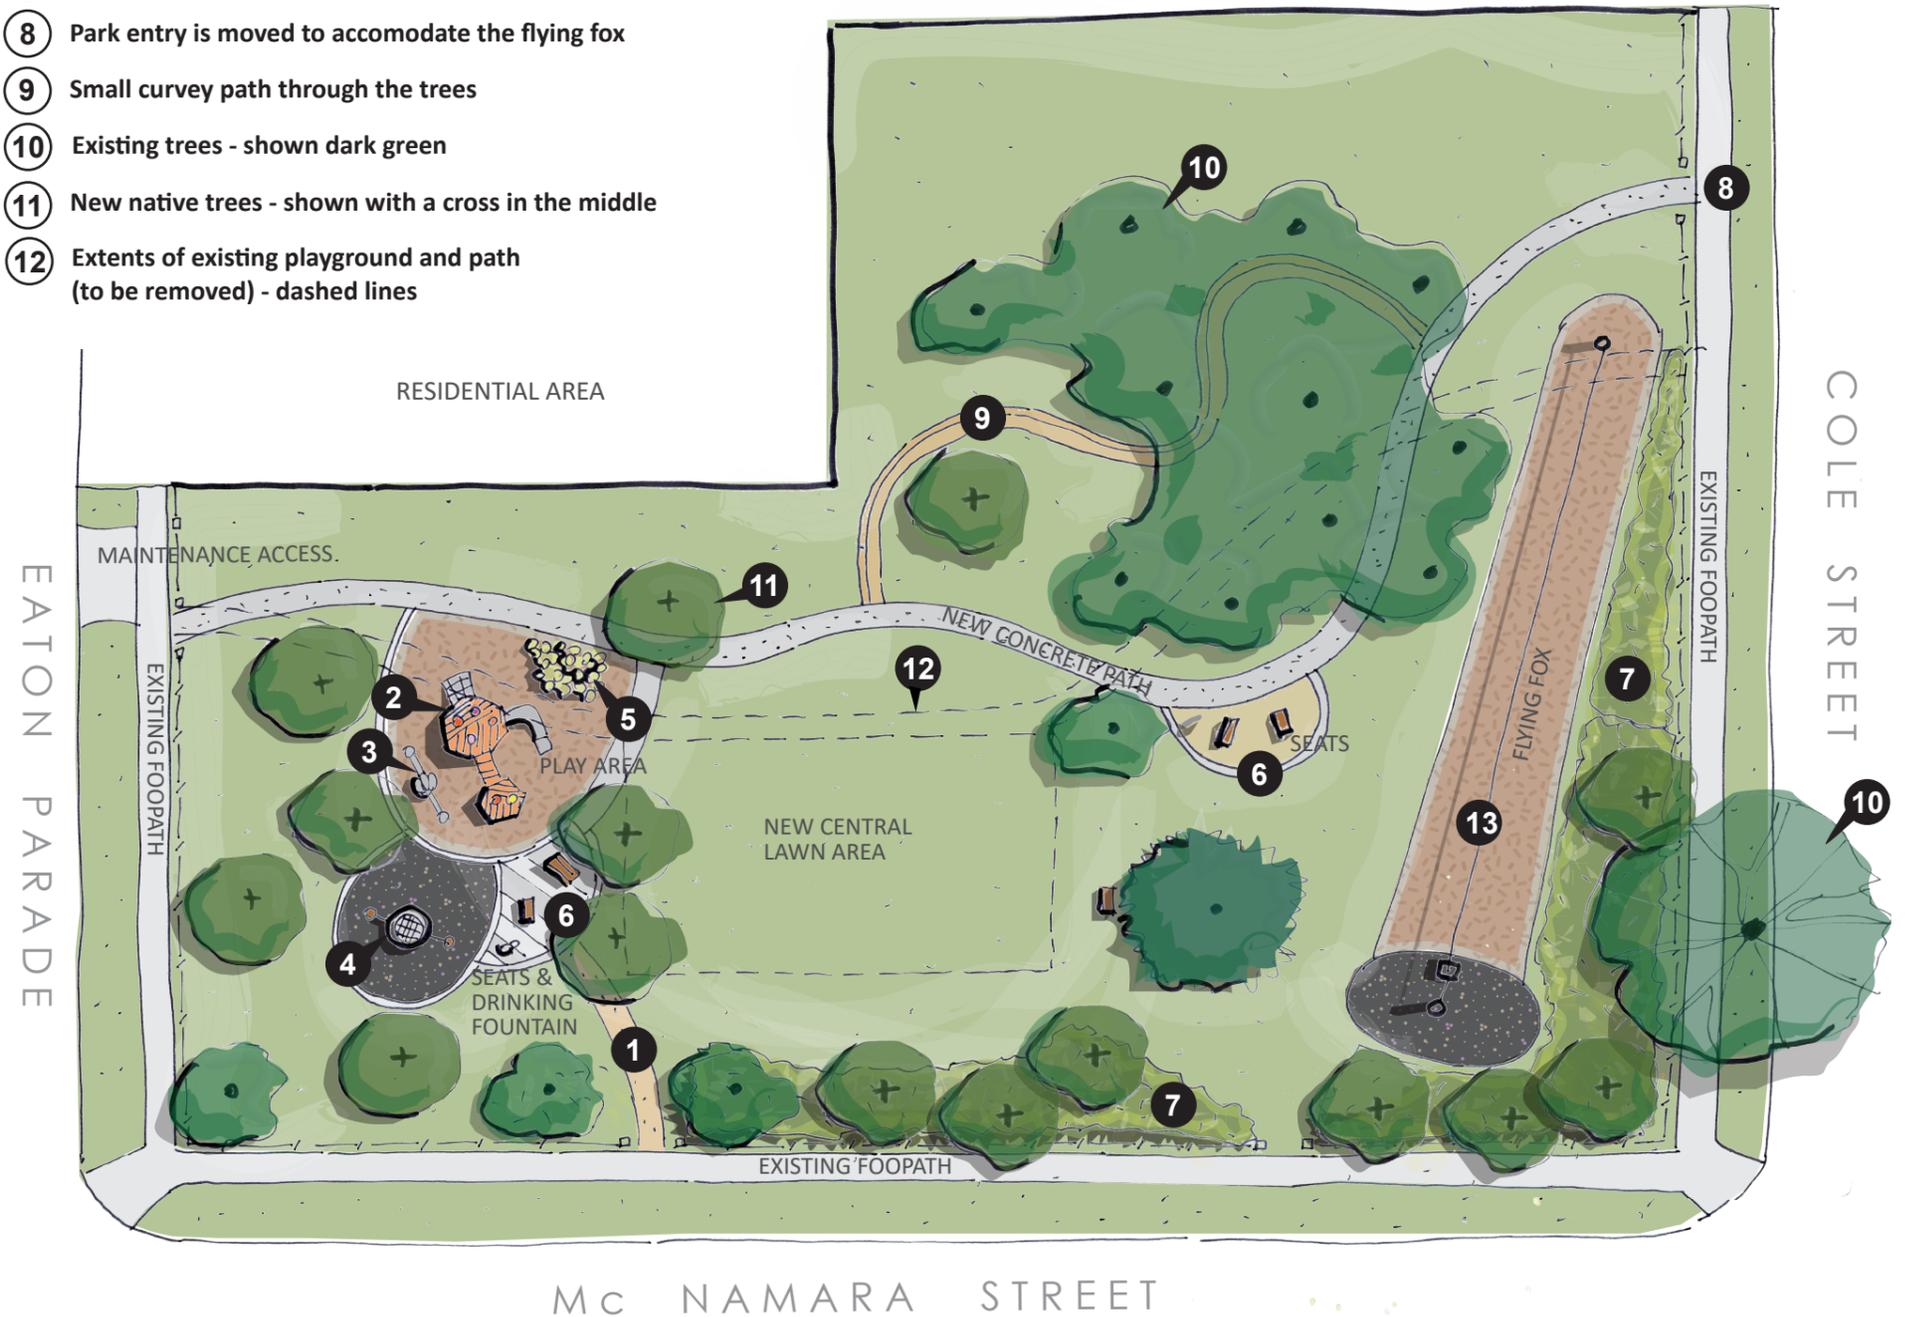

DICK MURDOCH RESERVE, LAVERTON
PARK UPGRADE : Design Concept

PREPARED: November 2020
NOT TO SCALE @ A3

HOBSONS
BAY CITY
COUNCIL



BETTER
PLACES
Hobsons Bay

This park will be upgraded in the near future with a new playground, seating spaces and open lawn catering for toddlers to teenagers with the highlight being a 40m. long flying fox. We would like to introduce some meadow grassland garden beds to reflect the indigenous landscape of the Western Plains of Melbourne.