


Mason St - between Millers Rd & Blenheim Rd

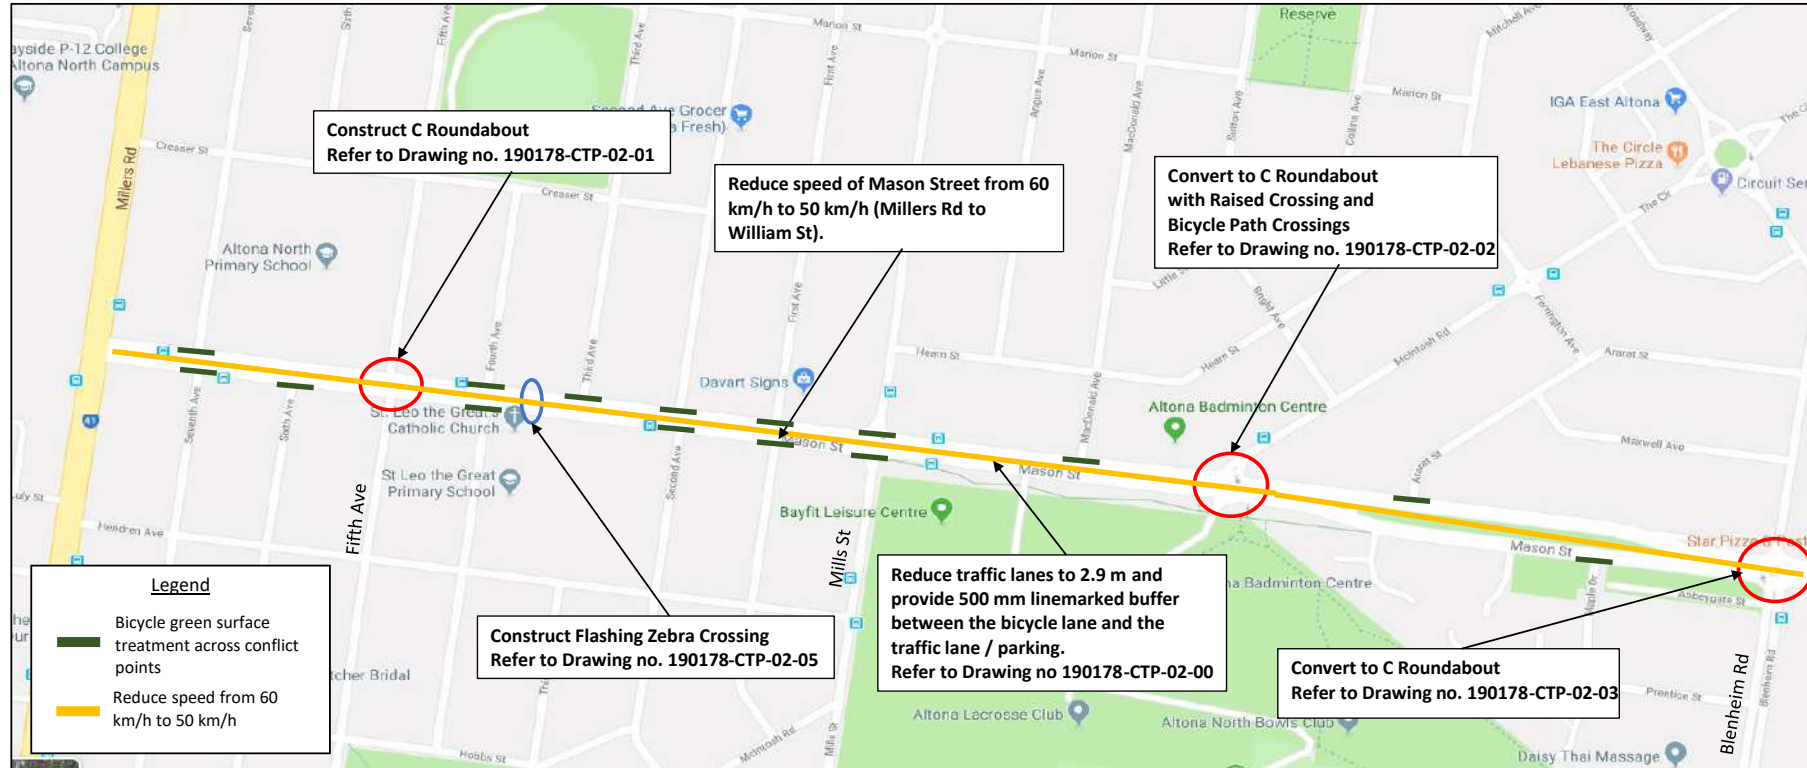

1st Floor 933 Upper Heidelberg Road / VANDER VEC 3079
P.O. Box 417 / VANDER VEC 3079
Tel: (03) 9490 5500 Fax: (03) 9490 5510 www.trafficworks.com.au


MASON STREET (MILLERS RD TO
BLENHEIM RD)
HOBSON'S BAY CITY COUNCIL

KEY DIAGRAM


DATE OF ISSUE 6/11/2019

DRAWN KT	APP'D BCh
-------------	--------------


Mason St - between Blenheim Rd & Melbourne Rd

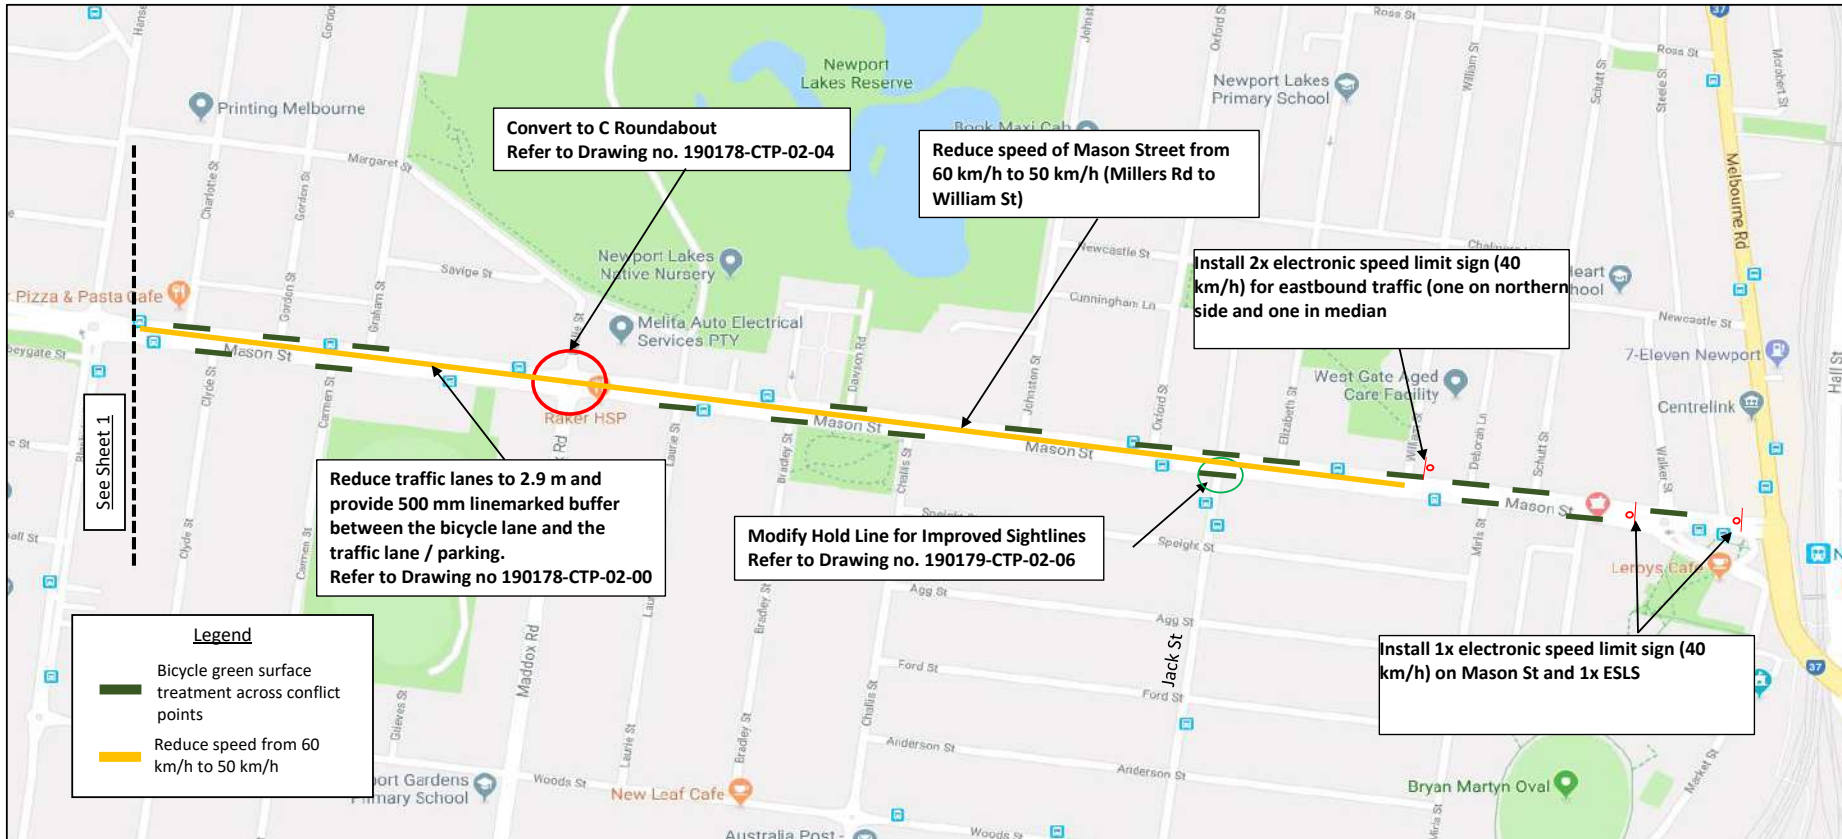

EXISTING TYPICAL CROSS SECTION
MASON STREET

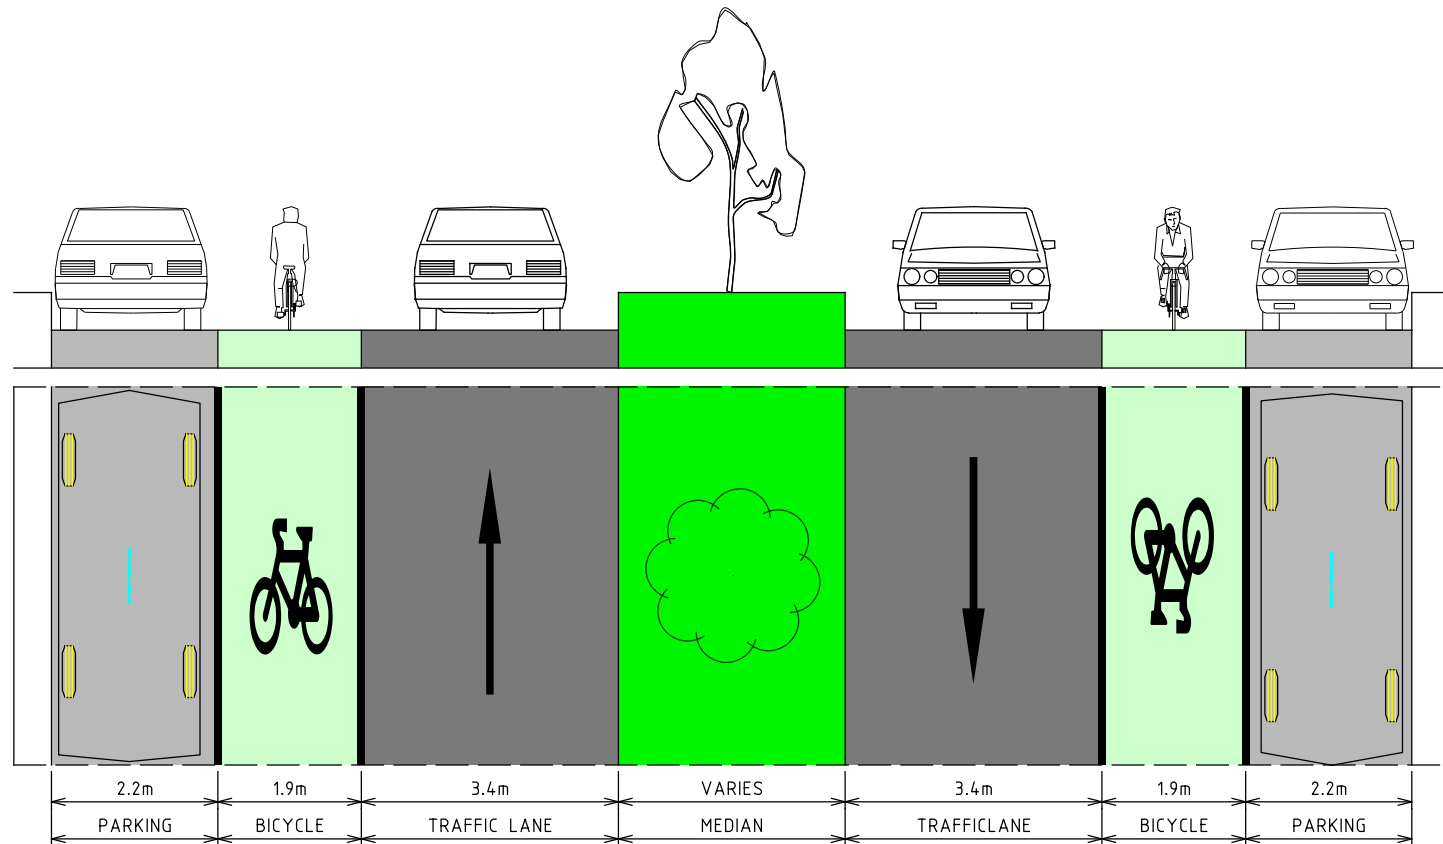

PROPOSED TYPICAL CROSS SECTION
MASON STREET

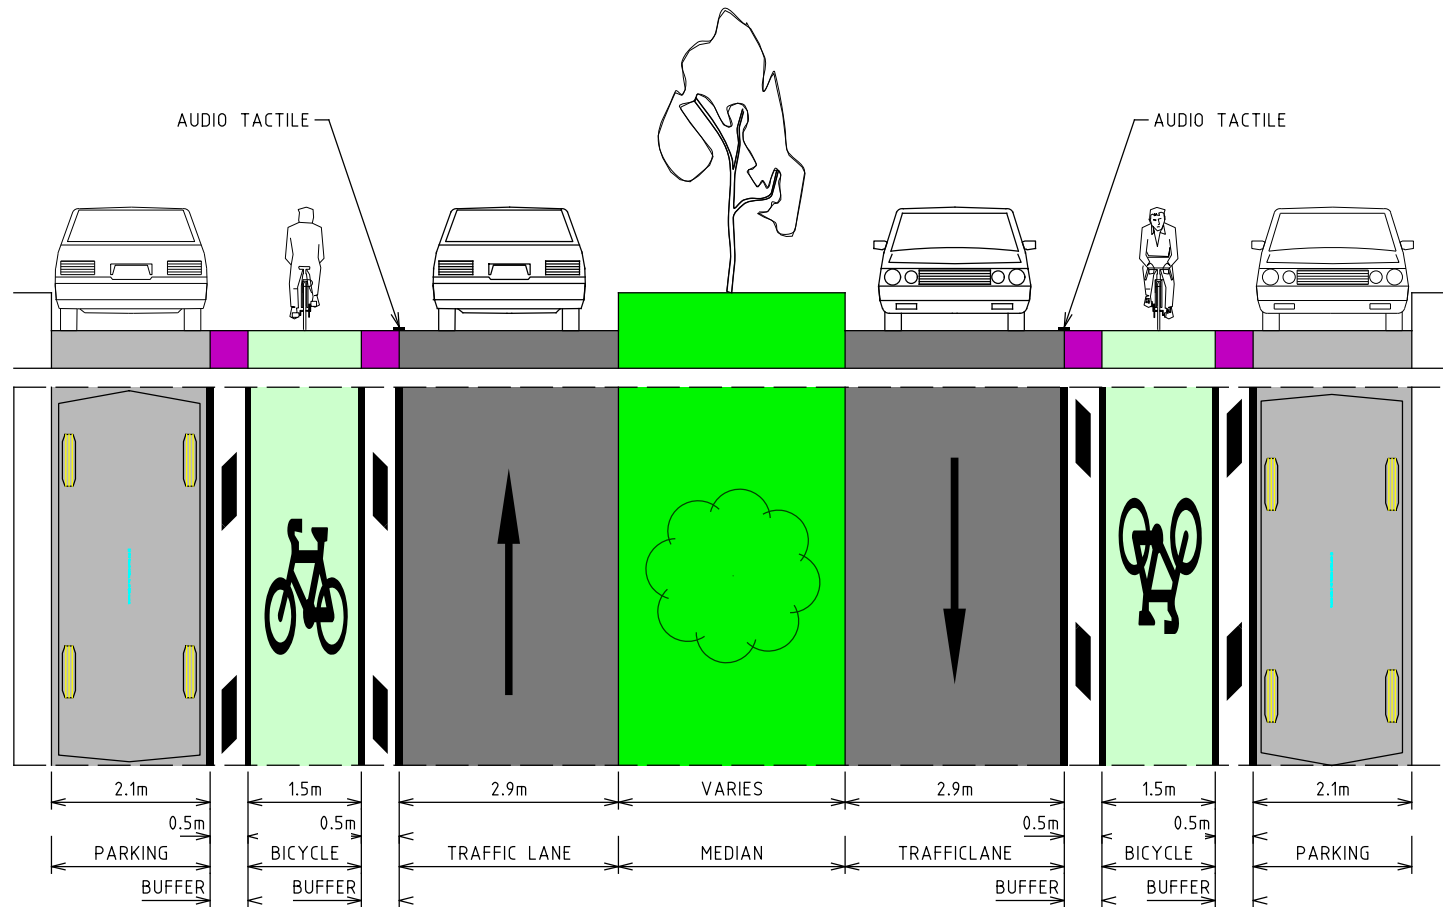

Drawing Record

ISSUE	DRAWN	APP'D	DATE	AMENDMENT
P4	KT	BC	06.11.19	PRELIMINARY ISSUE FOR COMMENT

WARNING
BEWARE OF UNDERGROUND SERVICES
THE LOCATIONS OF UNDERGROUND SERVICES ARE APPROXIMATE ONLY AND THEIR EXACT POSITION SHOULD BE PROVEN ON SITE. NO GUARANTEE IS GIVEN THAT ALL EXISTING SERVICES ARE SHOWN.

PRELIMINARY PLAN
FOR DISCUSSION PURPOSES ONLY
SUBJECT TO CHANGE WITHOUT NOTIFICATION
DATE OF ISSUE: 06/11/19

Notes & Legend

- AERIAL IMAGE FROM NEARMAP UNDER LICENSE AGREEMENT WITH TRAFFICWORKS PTY LTD.
- ALL DIMENSIONS ARE TO FACE OF KERB UNLESS SHOWN OTHERWISE.

	PARKING
	BICYCLE LANE
	TRAFFIC LANE
	MEDIAN
	BUFFER LINEMARKING



1st Floor 132 Upper Heidelberg Road IVANHOE VIC. 3079
P.O. Box 417 IVANHOE VIC. 3079
Tel (03) 9490 5900 Fax (03) 9490 5910 www.trafficworks.com.au

CLIENT
HOBSONS BAY CITY COUNCIL

SCALE OF METRES
0 1.0 2.0


Mason Street

Hobsons Bay City Council

Typical Cross Sections

SHEET NO. 1	DRAWING NO. 190178-CTP-02-00	ISSUE P4
----------------	---------------------------------	-------------

6/11/2019 190178-CTP-02-01
3:46:01 PM T:\1920 Projects\190178\Design\190178-CTP-01-P4.dgn

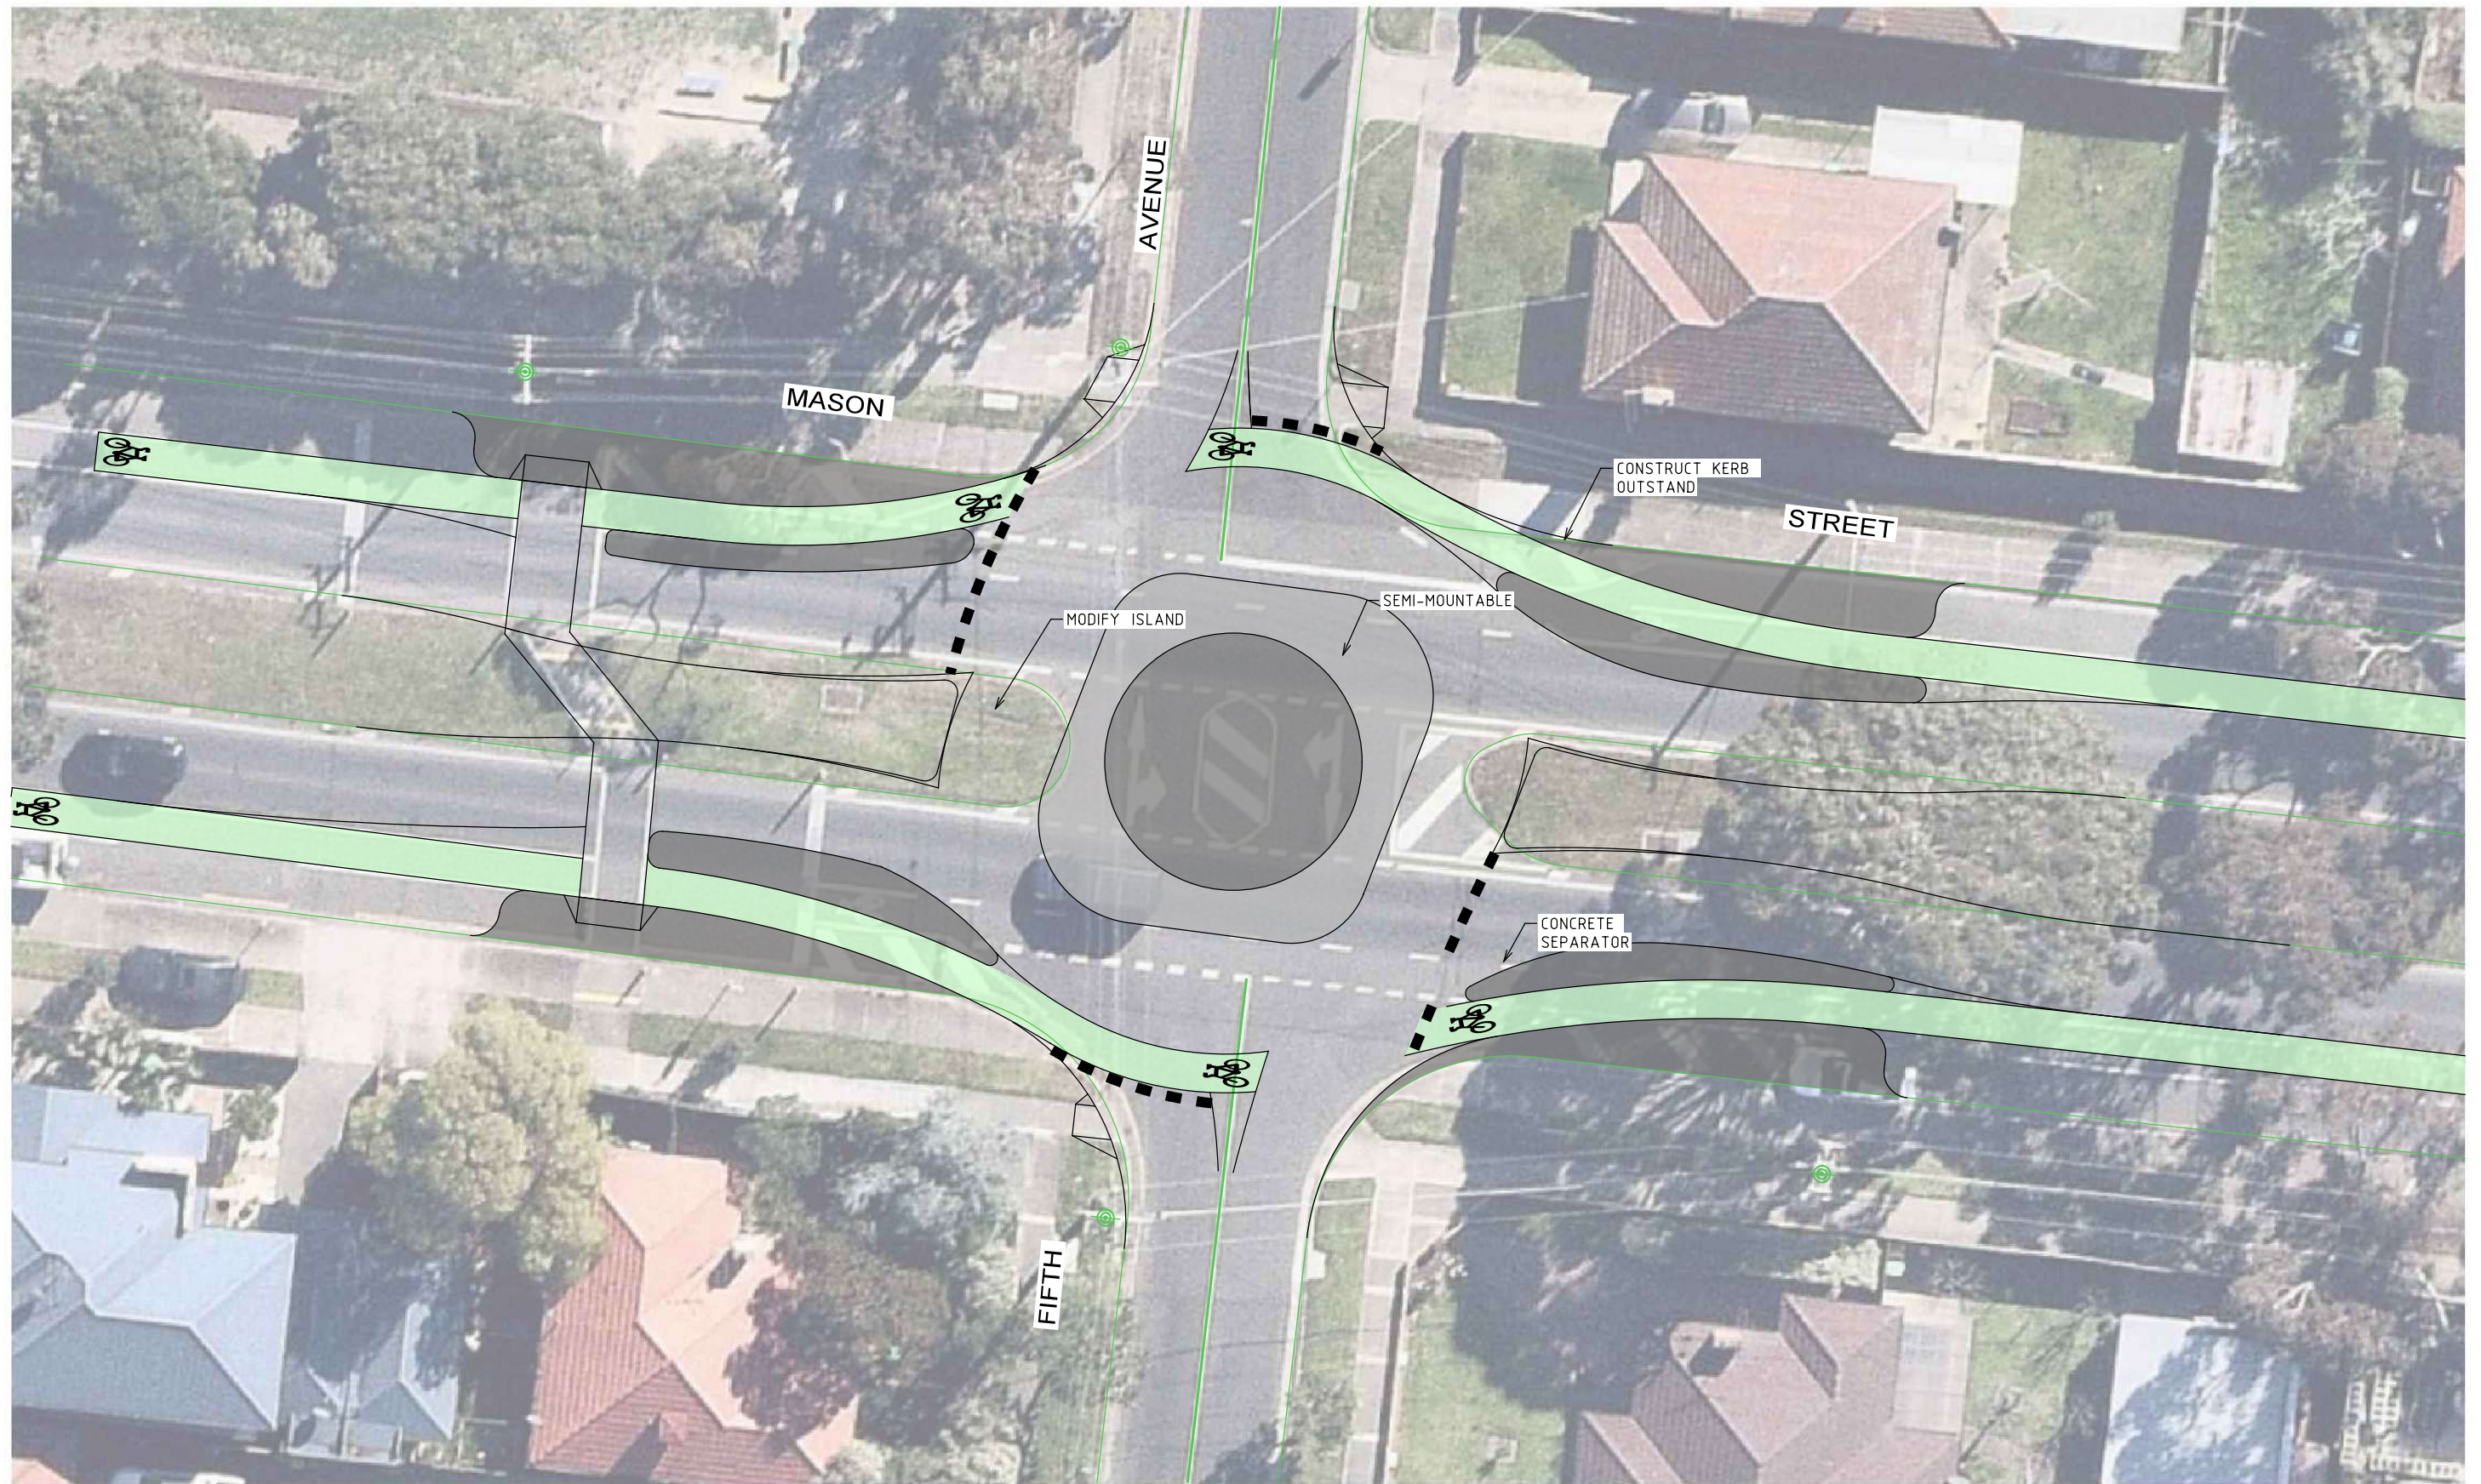

Drawing Record

ISSUE	DRAWN	APP'D	DATE	AMENDMENT
P4	KT	BC	06.11.19	PRELIMINARY ISSUE FOR COMMENT

WARNING
BEWARE OF UNDERGROUND SERVICES
THE LOCATIONS OF UNDERGROUND SERVICES ARE
APPROXIMATE ONLY AND THEIR EXACT POSITION
SHOULD BE PROVEN ON SITE. NO GUARANTEE IS
GIVEN THAT ALL EXISTING SERVICES ARE SHOWN.

PRELIMINARY PLAN
FOR DISCUSSION PURPOSES ONLY
SUBJECT TO CHANGE WITHOUT NOTIFICATION
DATE OF ISSUE: 08/09/19

Notes & Legend


1. AERIAL IMAGE FROM NEARMAP UNDER LICENSE AGREEMENT WITH TRAFFICWORKS PTY LTD.
2. ALL DIMENSIONS ARE TO FACE OF KERB UNLESS SHOWN OTHERWISE.



1st Floor 132 Upper Heidelberg Road IVANHOE VIC. 3079
P.O. Box 417 IVANHOE VIC. 3079
Tel (03) 9490 5900 Fax (03) 9490 5910 www.trafficworks.com.au

CLIENT

HOBSONS BAY CITY COUNCIL

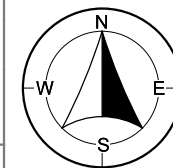

SCALE OF METRES
0 2.5 5

Mason Street / Fifth Avenue

Hobsons Bay City Council

Concept Plan

SHEET NO.
2

DRAWING NO.
190178-CTP-02-01

ISSUE
P4

6/11/2019 190178-CTP-02-02
3:46:02 PM T:\1920 Projects\190178\Design\190178-CTP-01-P4.dgn



Drawing Record

ISSUE	DRAWN	APP'D	DATE	AMENDMENT
P4	KT	BC	06.11.19	PRELIMINARY ISSUE FOR COMMENT

WARNING
BEWARE OF UNDERGROUND SERVICES
THE LOCATIONS OF UNDERGROUND SERVICES ARE
APPROXIMATE ONLY AND THEIR EXACT POSITION
SHOULD BE PROVEN ON SITE. NO GUARANTEE IS
GIVEN THAT ALL EXISTING SERVICES ARE SHOWN.

PRELIMINARY PLAN
FOR DISCUSSION PURPOSES ONLY
SUBJECT TO CHANGE WITHOUT NOTIFICATION
DATE OF ISSUE: 08/09/19

Notes & Legend


1. AERIAL IMAGE FROM NEARMAP UNDER LICENSE AGREEMENT WITH TRAFFICWORKS PTY LTD.
2. ALL DIMENSIONS ARE TO FACE OF KERB UNLESS SHOWN OTHERWISE.



1st Floor 132 Upper Heidelberg Road IVANHOE VIC. 3079
P.O. Box 417 IVANHOE VIC. 3079
Tel (03) 9490 5900 Fax (03) 9490 5910 www.trafficworks.com.au

CLIENT

HOBSONS BAY CITY COUNCIL

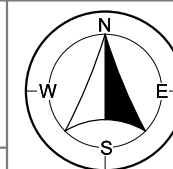

SCALE OF METRES
0 5 10

Mason Street / McIntosh Road

Hobsons Bay City Council


Concept Plan

SHEET NO.
3

DRAWING NO.
190178-CTP-02-02

ISSUE
P4

6/11/2019 190178-CTP-02-03
3:46:03 PM T:\1920 Projects\190178-Design\190178-CTP-01-P4.dgn

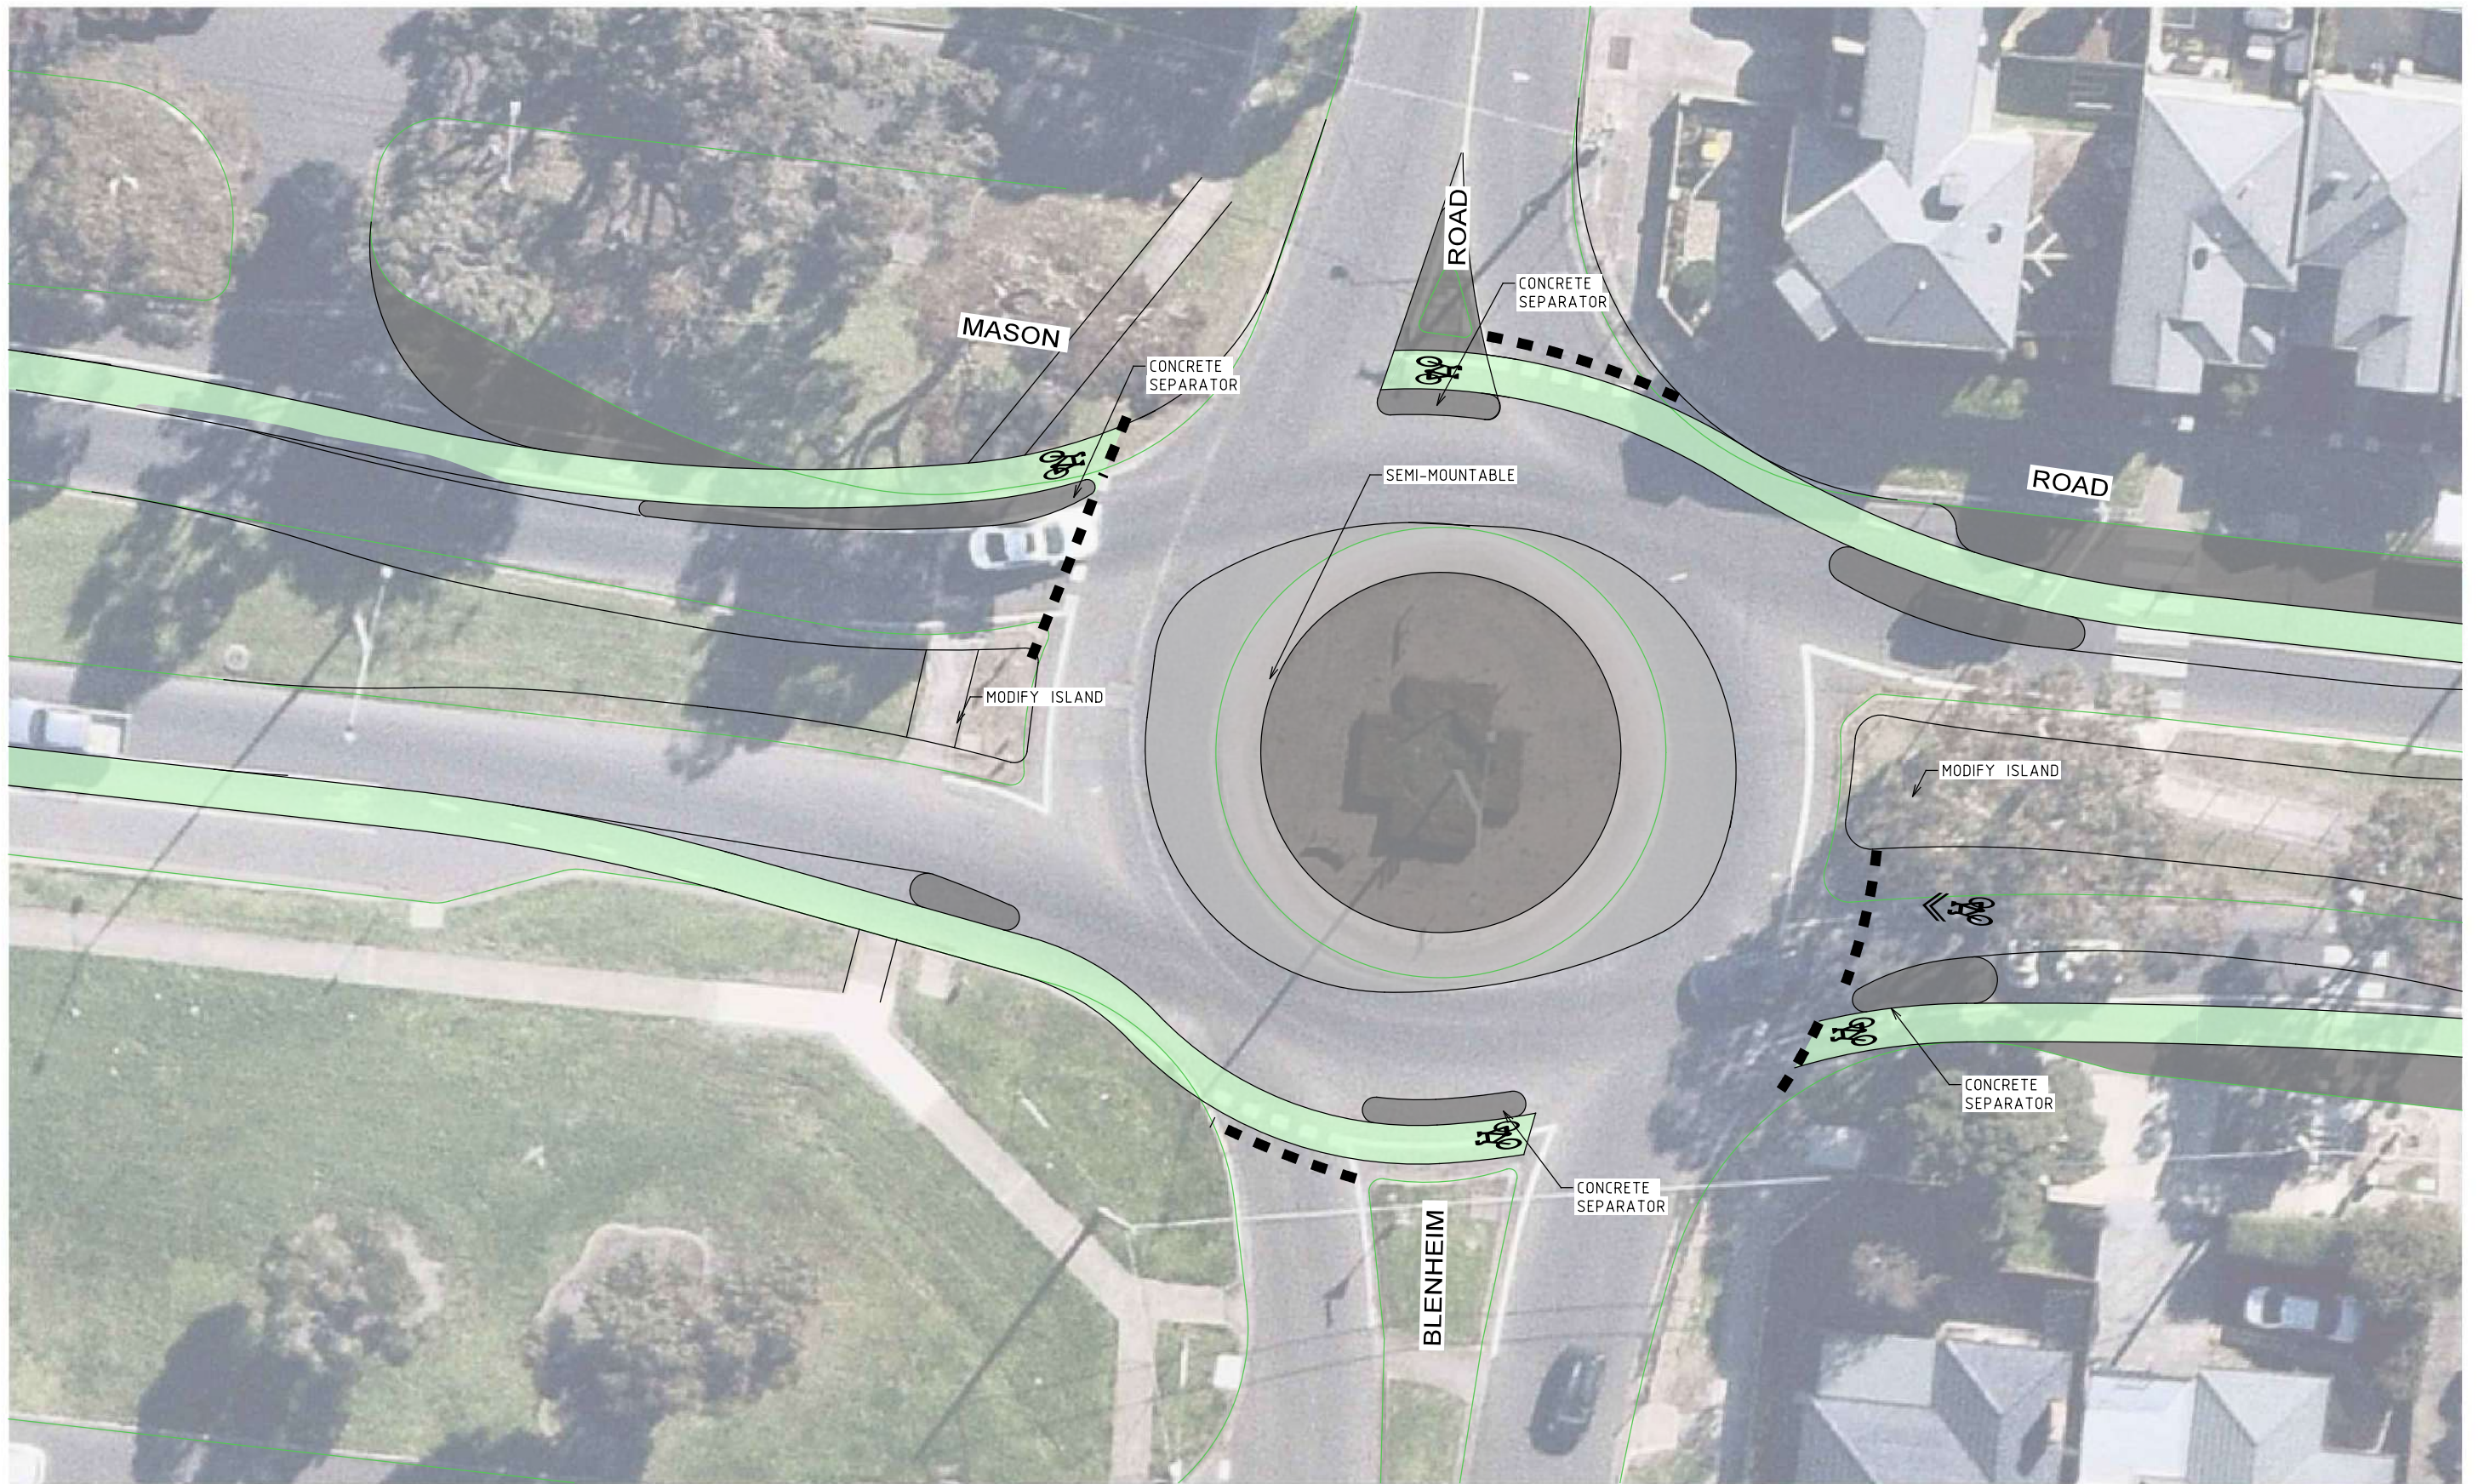

Drawing Record

ISSUE	DRAWN	APP'D	DATE	AMENDMENT
P4	KT	BC	06.11.19	PRELIMINARY ISSUE FOR COMMENT

WARNING
BEWARE OF UNDERGROUND SERVICES
THE LOCATIONS OF UNDERGROUND SERVICES ARE
APPROXIMATE ONLY AND THEIR EXACT POSITION
SHOULD BE PROVEN ON SITE. NO GUARANTEE IS
GIVEN THAT ALL EXISTING SERVICES ARE SHOWN.

PRELIMINARY PLAN
FOR DISCUSSION PURPOSES ONLY
SUBJECT TO CHANGE WITHOUT NOTIFICATION
DATE OF ISSUE: 06/11/19

Notes & Legend


1. AERIAL IMAGE FROM NEARMAP UNDER LICENSE AGREEMENT WITH TRAFFICWORKS PTY LTD.
2. ALL DIMENSIONS ARE TO FACE OF KERB UNLESS SHOWN OTHERWISE.



1st Floor 132 Upper Hekkerberg Road IVANHOE VIC. 3079
P.O. Box 417 IVANHOE VIC. 3079
Tel (03) 9490 5900 Fax (03) 9490 5910 www.trafficworks.com.au

CLIENT

HOBSONS BAY CITY COUNCIL

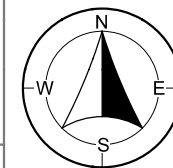

SCALE OF METRES
0 2.5 5

Mason Street / Blenheim Road


Hobsons Bay City Council

Concept Plan

SHEET NO.
4

DRAWING NO.
190178-CTP-02-03

ISSUE
P4

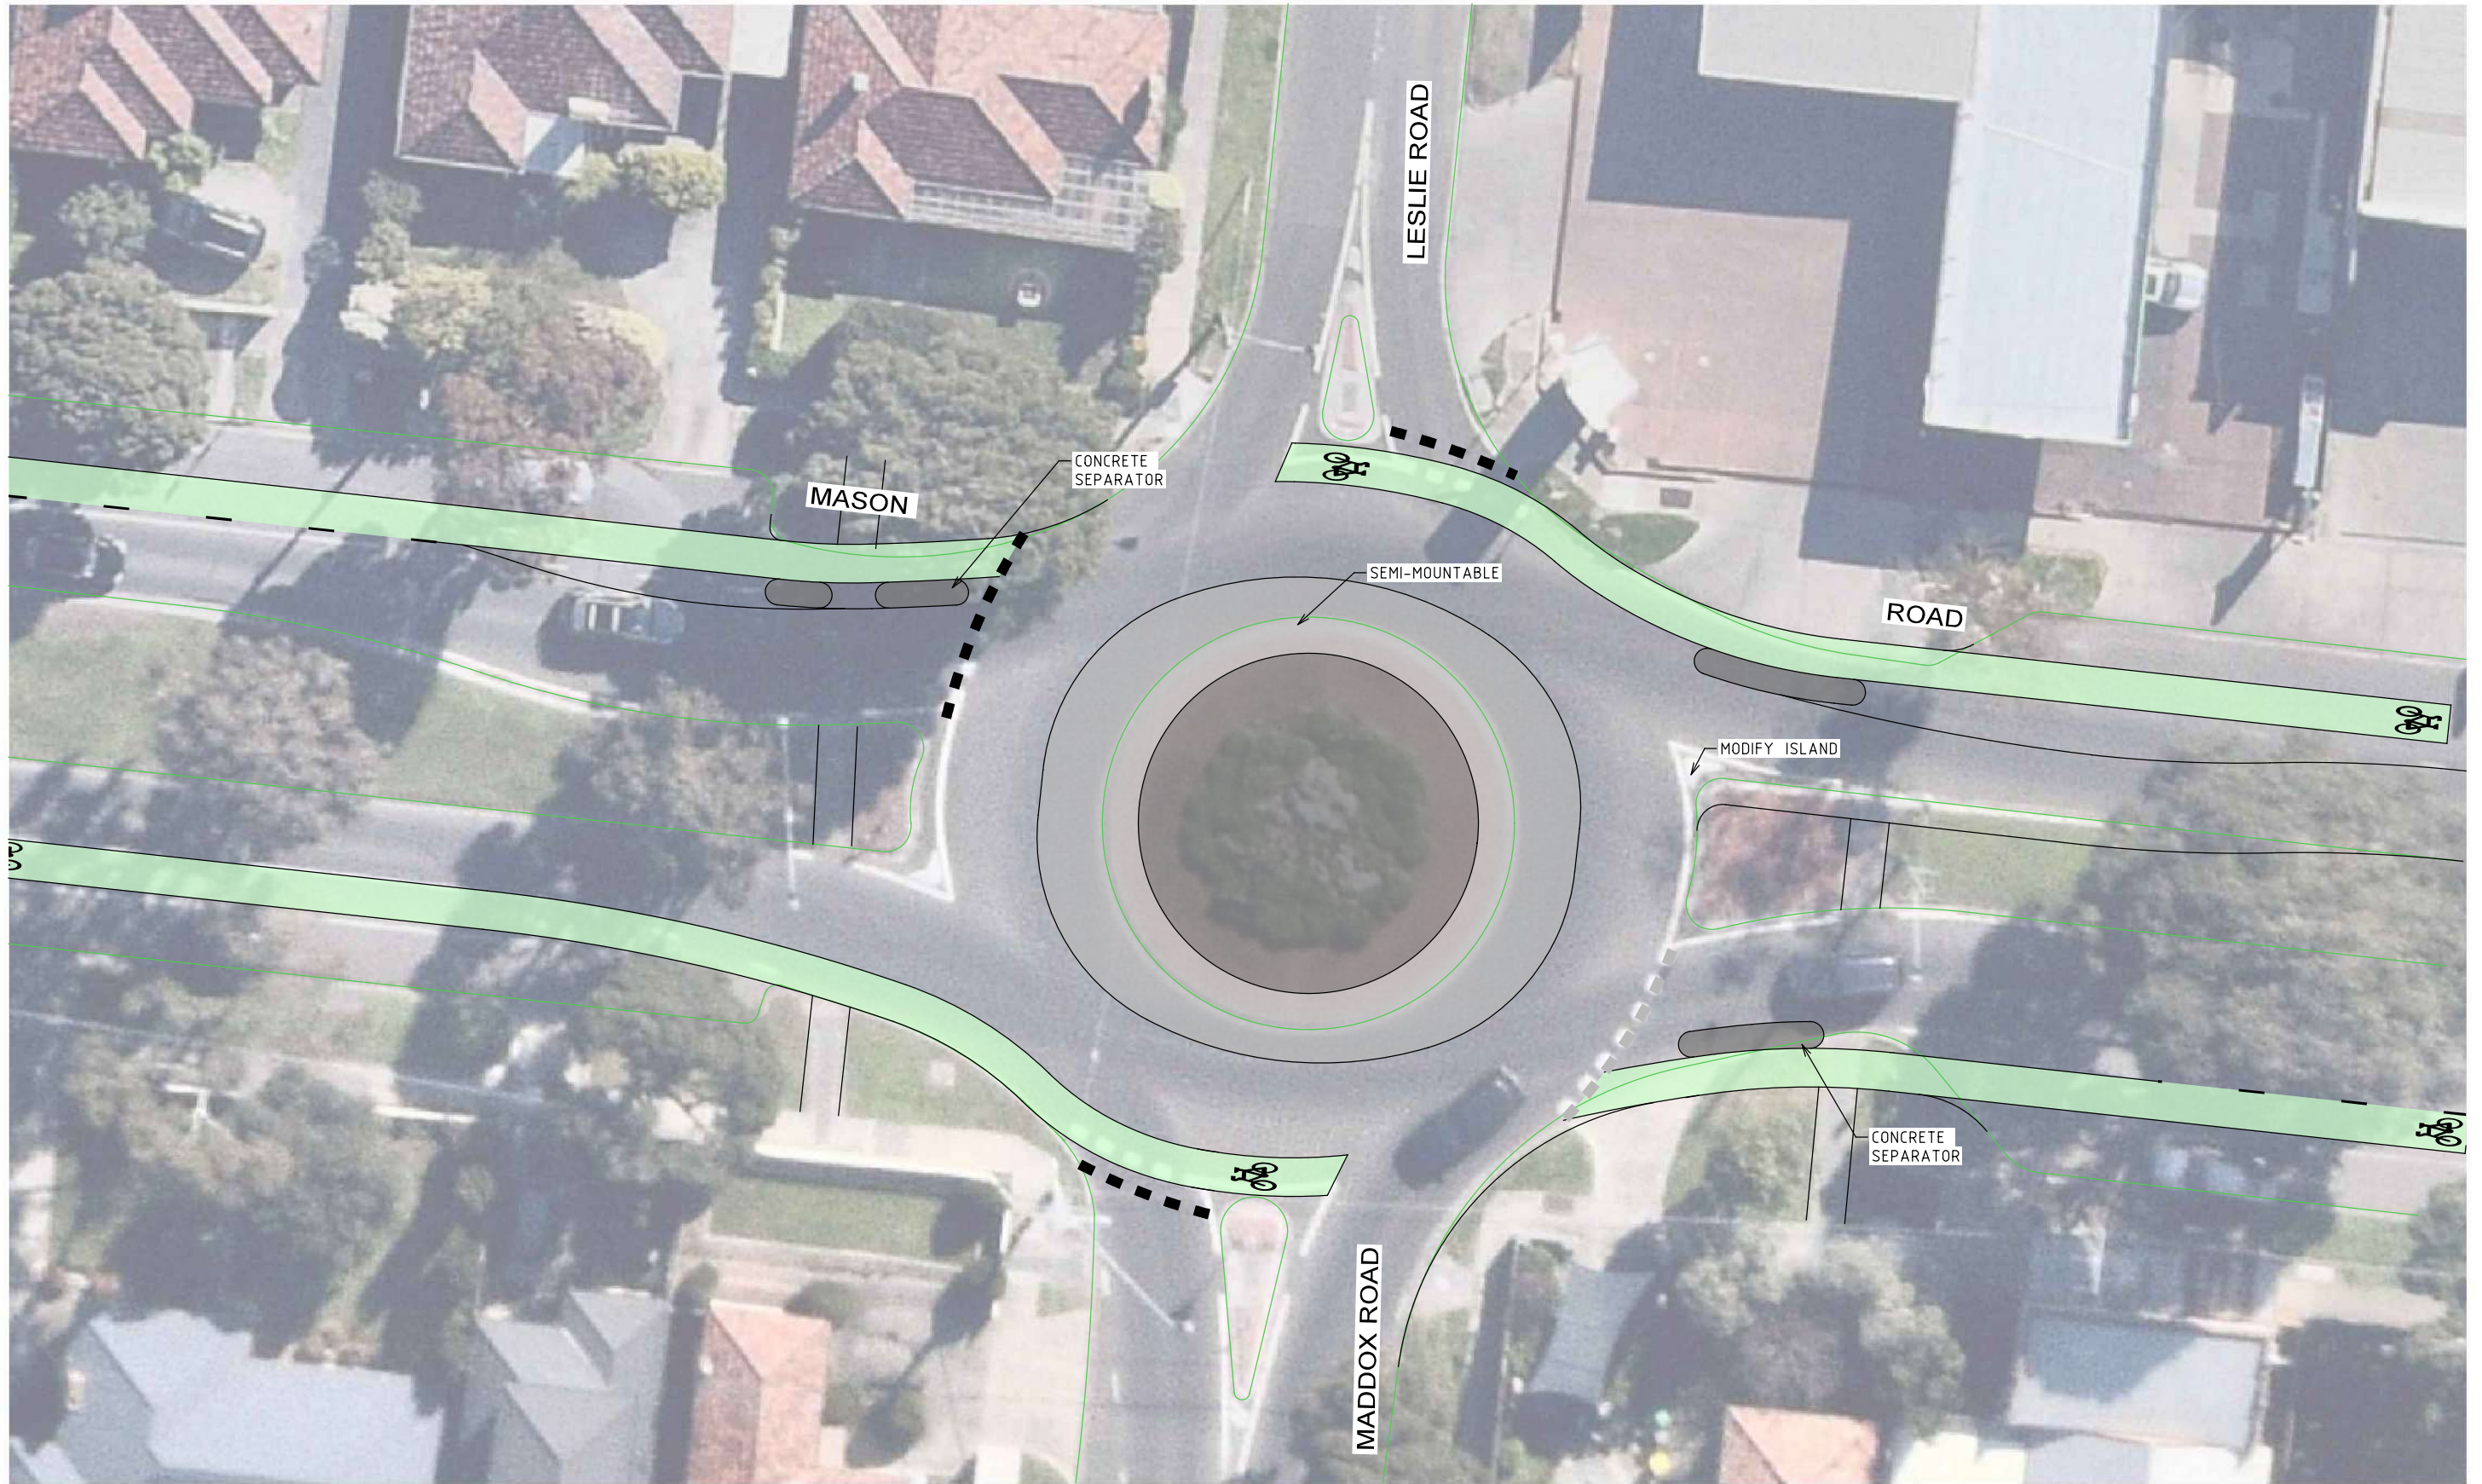

Drawing Record

ISSUE	DRAWN	APP'D	DATE	AMENDMENT
P4	KT	BC	06.11.19	PRELIMINARY ISSUE FOR COMMENT

WARNING
BEWARE OF UNDERGROUND SERVICES
THE LOCATIONS OF UNDERGROUND SERVICES ARE APPROXIMATE ONLY AND THEIR EXACT POSITION SHOULD BE PROVEN ON SITE. NO GUARANTEE IS GIVEN THAT ALL EXISTING SERVICES ARE SHOWN.

PRELIMINARY PLAN
FOR DISCUSSION PURPOSES ONLY
SUBJECT TO CHANGE WITHOUT NOTIFICATION
DATE OF ISSUE: 06/11/19

Notes & Legend


1. AERIAL IMAGE FROM NEARMAP UNDER LICENSE AGREEMENT WITH TRAFFICWORKS PTY LTD.
2. ALL DIMENSIONS ARE TO FACE OF KERB UNLESS SHOWN OTHERWISE.



1st Floor 132 Upper Heidelberg Road IVANHOE VIC. 3079
P.O. Box 417 IVANHOE VIC. 3079
Tel (03) 9490 5900 Fax (03) 9490 5910 www.trafficworks.com.au

CLIENT

HOBSONS BAY CITY COUNCIL

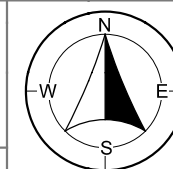

SCALE OF METRES
0 2.5 5


Mason Street / Maddox Road

Hobsons Bay City Council

Concept Plan

SHEET NO. 5	DRAWING NO. 190178-CTP-02-04	ISSUE P4
----------------	---------------------------------	-------------

6/11/2019 3:46:04 PM 190178-CTP-02-05 T:\1920 Projects\190178-Design\190178-CTP-01-P4.dgn

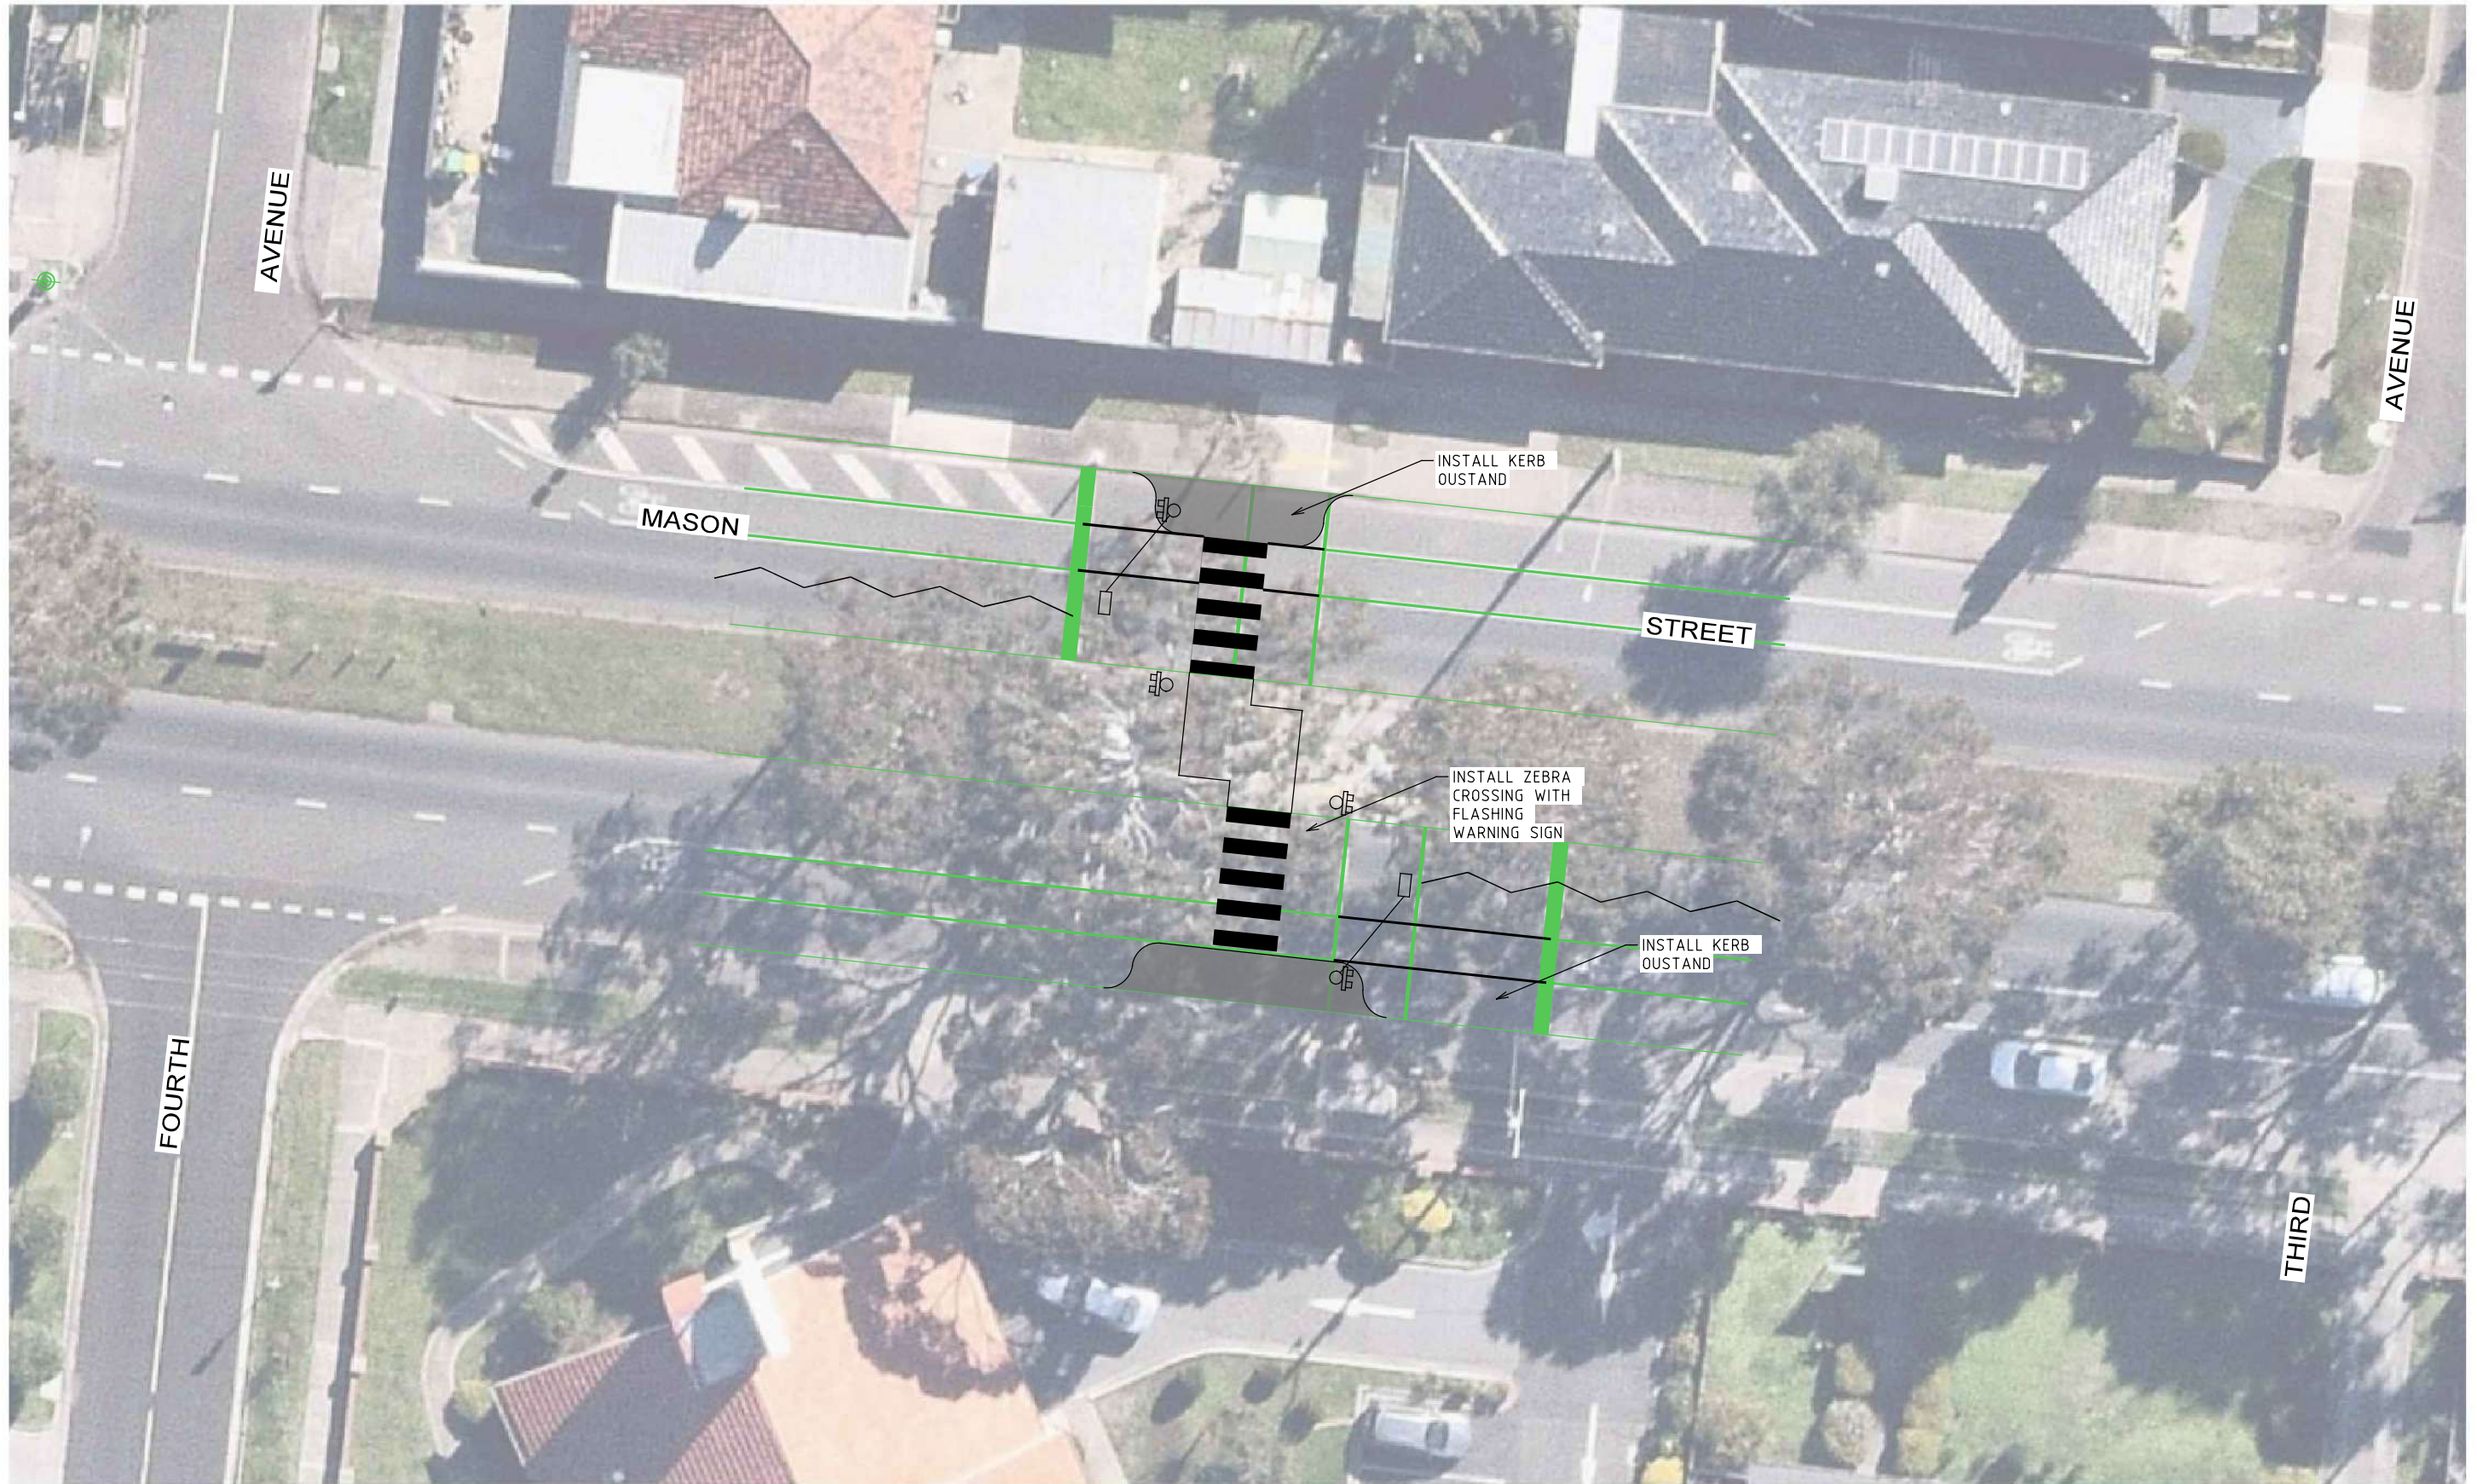

Drawing Record

ISSUE	DRAWN	APP'D	DATE	AMENDMENT
P4	KT	BC	06.11.19	PRELIMINARY ISSUE FOR COMMENT

WARNING
BEWARE OF UNDERGROUND SERVICES
THE LOCATIONS OF UNDERGROUND SERVICES ARE APPROXIMATE ONLY AND THEIR EXACT POSITION SHOULD BE PROVEN ON SITE. NO GUARANTEE IS GIVEN THAT ALL EXISTING SERVICES ARE SHOWN.

PRELIMINARY PLAN
FOR DISCUSSION PURPOSES ONLY
SUBJECT TO CHANGE WITHOUT NOTIFICATION
DATE OF ISSUE: 06/11/19

Notes & Legend


1. AERIAL IMAGE FROM NEARMAP UNDER LICENSE AGREEMENT WITH TRAFFICWORKS PTY LTD.
2. ALL DIMENSIONS ARE TO FACE OF KERB UNLESS SHOWN OTHERWISE.



1st Floor 132 Upper Hekkerberg Road IVANHOE VIC. 3079
P.O. Box 417 IVANHOE VIC. 3079
Tel (03) 9490 5900 Fax (03) 9490 5910 www.trafficworks.com.au

CLIENT

HOBSONS BAY CITY COUNCIL

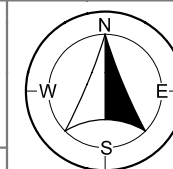

SCALE OF METRES
0 2.5 5

Mason Street between Forth Avenue and Third Avenue
Hobsons Bay City Council

Concept Plan

SHEET NO. 6	DRAWING NO. 190178-CTP-02-05	ISSUE P4
----------------	---------------------------------	-------------





onemilegrid


TRAFFIC ENGINEERING

56 Down Street, Collingwood, VIC 3066

Email: info@onemilegrid.com.au Web: www.onemilegrid.com.au

Phone (03) 9939 8250

Scale
1:400 @ A3

 

Drawing Title
MASON STREET IMPROVEMENT WORKS
MASON STREET / LAURIE ST, NEWPORT
CONCEPT LAYOUT PLAN

Designed DK	Approved JD	Metway Ref 55 F3
----------------	----------------	---------------------

Project Number 200621	Drawing Number CLP100	Revision B
--------------------------	--------------------------	---------------





onemilegrid
TRAFFIC ENGINEERING
56 Down Street, Collingwood, VIC 3066
Email: info@onemilegrid.com.au Web: www.onemilegrid.com.au
Phone (03) 9939 8250

Scale
1:400 @ A3

0 2 4 8

Drawing Title MASON STREET IMPROVEMENT WORKS MASON ST / CHALLIS ST, NEWPORT CONCEPT LAYOUT PLAN		
Designed DK	Approved JD	Metway Ref 55 G3
Project Number 200621	Drawing Number CLP200	Revision A






onemilegrid
TRAFFIC ENGINEERING

56 Down Street, Collingwood, VIC 3066
Email: info@onemilegrid.com.au Web: www.onemilegrid.com.au
Phone (03) 9939 8250

Scale
1:400 @ A3

 

Drawing Title
MASON STREET IMPROVEMENT WORKS
MASON ST / JACK ST, NEWPORT
CONCEPT LAYOUT PLAN

Designed DK	Approved JD	Metway Ref 55 G3
----------------	----------------	---------------------

Project Number 200621	Drawing Number CLP300	Revision B
--------------------------	--------------------------	---------------





onemilegrid
TRAFFIC ENGINEERING

56 Down Street, Collingwood, VIC 3066
Email: info@onemilegrid.com.au Web: www.onemilegrid.com.au
Phone (03) 9939 8250

Scale
1:400 @ A3

0 2 4 8

Drawing Title MASON STREET IMPROVEMENT WORKS MASON ST / SCHUTT ST CROSSING CONCEPT LAYOUT PLAN		
Designed DK	Approved JD	Metway Ref 55 G3
Project Number 200621	Drawing Number CLP400	Revision B