

LANDSCAPE : Design Concept Plan

PREPARED: November 2021 NOT TO SCALE @ A3




PLAN

LEGEND

- (1)New feature paving
- (2) Custom timber seats
- **3** Bike parking
- (4) Productive & native, colourful garden beds
- (5) Potential community garden area
- (6) Existing trees - shown dark green
- **(7)** New trees shown bright green
- (8) Compacted granitic gravel paving
- (9) New feature tree

* This is a design concept only and may be subject to change.

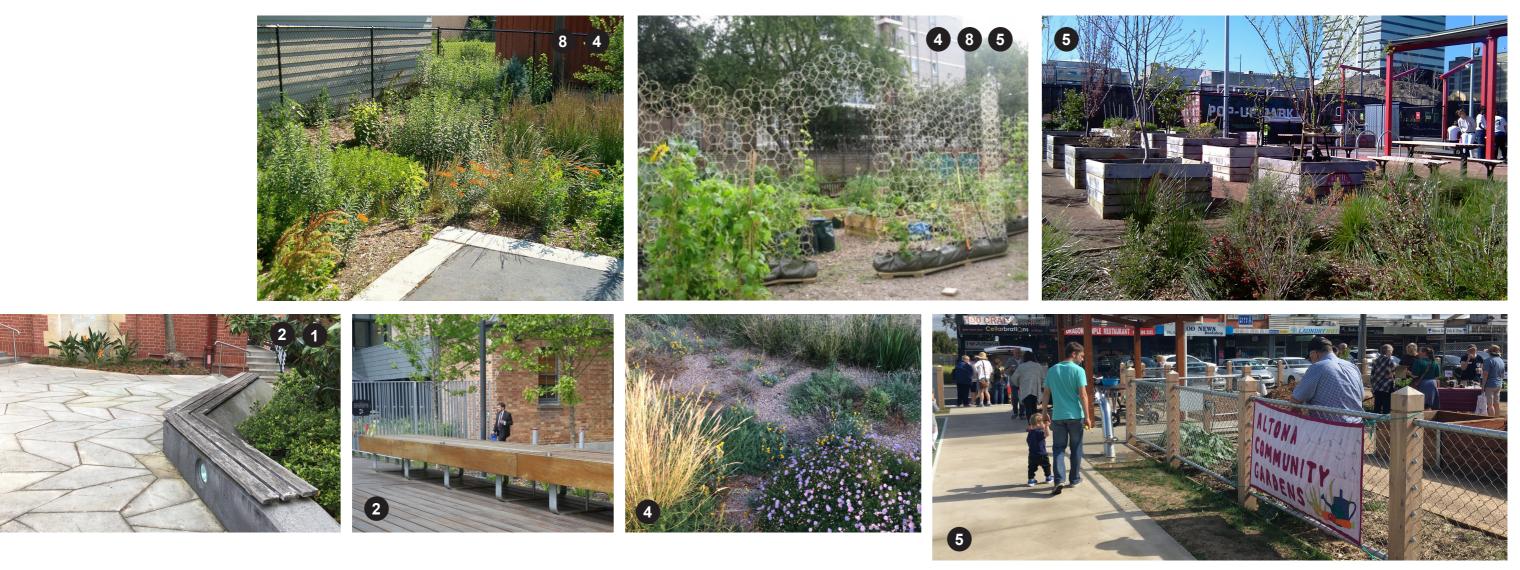







These photographs are to give the feel and character of the ideas in the landscape design using example images. (Numbers: refer to plan legend)

BROOKLYN COMMUNITY CENTRE LANDSCAPE : Precedent Images

PREPARED: November 2021 NOT TO SCALE @ A3





