
LEGEND

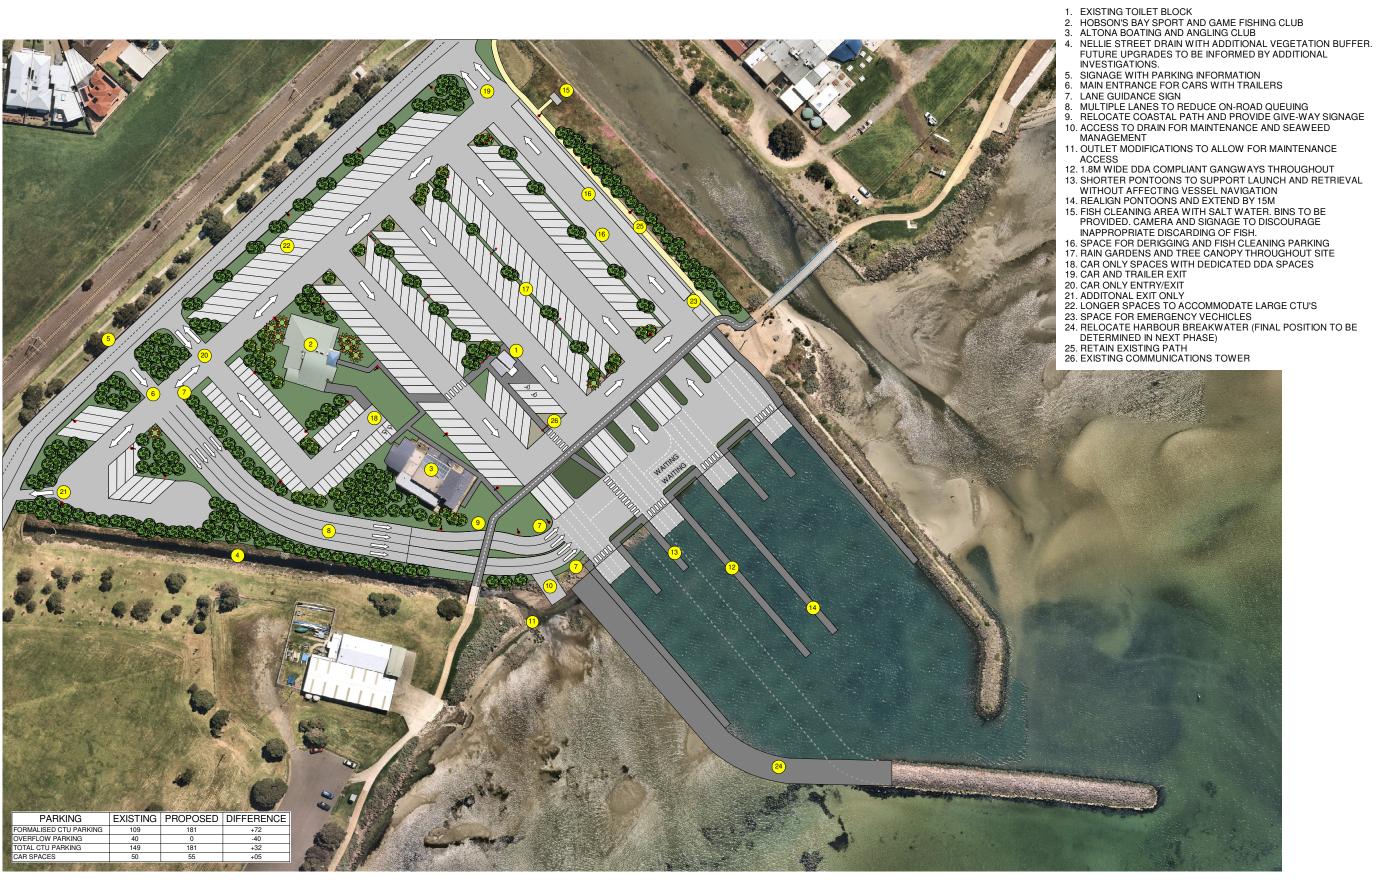

Range							CL
Range/FSC							
ang							
360://FSC							
360	1	2022-02-11	ISSUED FOR REVIEW ONLY	MP	AP	NB	
Σ	REV.	DATE	DESCRIPTION	DES.	VER.	APPD.	



© RANGE CONSULTING ALL RIGHTS RESERVED. THIS DOCUMENT IS PRODUCED BY RANGE CONSULTING SOLELY FOR THE BENEFIT OF AND USE BY THE CLIENT IN ACCORDANCE WITH THE TERMS OF THE RETAINER. RANGE CONSULTING DOES NOT AND SHALL NOT ASSUME ANY RESPONSIBILITY OR LIABILITY WHATSGEVEN TO ANY THIRD PARTY ARISING OUT OF ANY USE OR RELIANCE BY THIRD PARTY ON THE CONTENT OF THIS DOCUMENT

FSC	$R\Lambda N$	GΕ
	ABN 97 644 088 344.	

ABN 97 644 088 344,
LEVEL 1, 366 Bridge Rd,
Richmond VIC Australia 3121.
Phone 1300 372 477
Email: projects@fsc-range.com
Web: www.fsc-range.com

DRAWN	TJ	CLIENT	HOBSONS BAY CITY COUNCIL			
CHECKED	BB	PROJECT		STATUS		
DESIGNED	MP		ALTONA BOAT RAMP	CONC		
VERIFIED	AP	TITLE			SCALE NTS	A3
APPROVED	NB	1	CONCEPT DESIGN OPTION 3	DRAWING NUMBER]5	REV
	IND			210122-DRG-001	1	