

**VICTORIA STREET, WILLIAMSTOWN**  
**TRAFFIC IMPROVEMENT WORKS**  
**CONCEPT DESIGN**






NOTES  
1. ALL DIMENSIONS ARE IN METERS UNLESS STATED OTHERWISE.

**Traffix Group**  
Level 28, 459 Collins St, MELBOURNE VIC 3000  
T: (03) 9822 2888  
www.traffixgroup.com.au



**WARNING**  
ALL SERVICES SHOWN ON THESE DRAWINGS ARE APPROXIMATE ONLY AND EXACT LOCATION IS TO BE CONFIRMED ON SITE BY CONTRACTOR PRIOR TO COMMENCEMENT OF ANY WORKS.

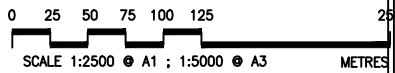

D	04/04/22	AM
C	24/02/22	AM
B	28/01/22	AM
A	27/12/20	YX
No	DATE	BY
		DESCRIPTION



**HOBSONS BAY  
CITY COUNCIL**


115 CIVIC PARADE ALTONA,  
VICTORIA, AUSTRALIA, 3018

**WARNING  
BEWARE OF UNDERGROUND  
SERVICES**  
THE LOCATION OF UNDERGROUND SERVICES ARE APPROXIMATE ONLY AND THEIR EXACT POSITION SHOULD BE PROVEN ON SITE. NO GUARANTEE IS GIVEN THAT ALL EXISTING SERVICES ARE SHOWN.

PROJECT:  
VICTORIA STREET, WILLIAMSTOWN  
INTERSECTION IMPROVEMENT WORKS

DRAWING TITLE:  
**SHEET INDEX**

SCALE: 1:2500@A1 1:5000@A3	LEDGER No:	
STAMP:	DESIGN	AM
	DRAWN	AM
DATE: 04/04/2022	CHECKED	WDW
SHEET No: 0	APPROVED	TD
DRAWING No: CD-RD-DG-10100-000		REV: D

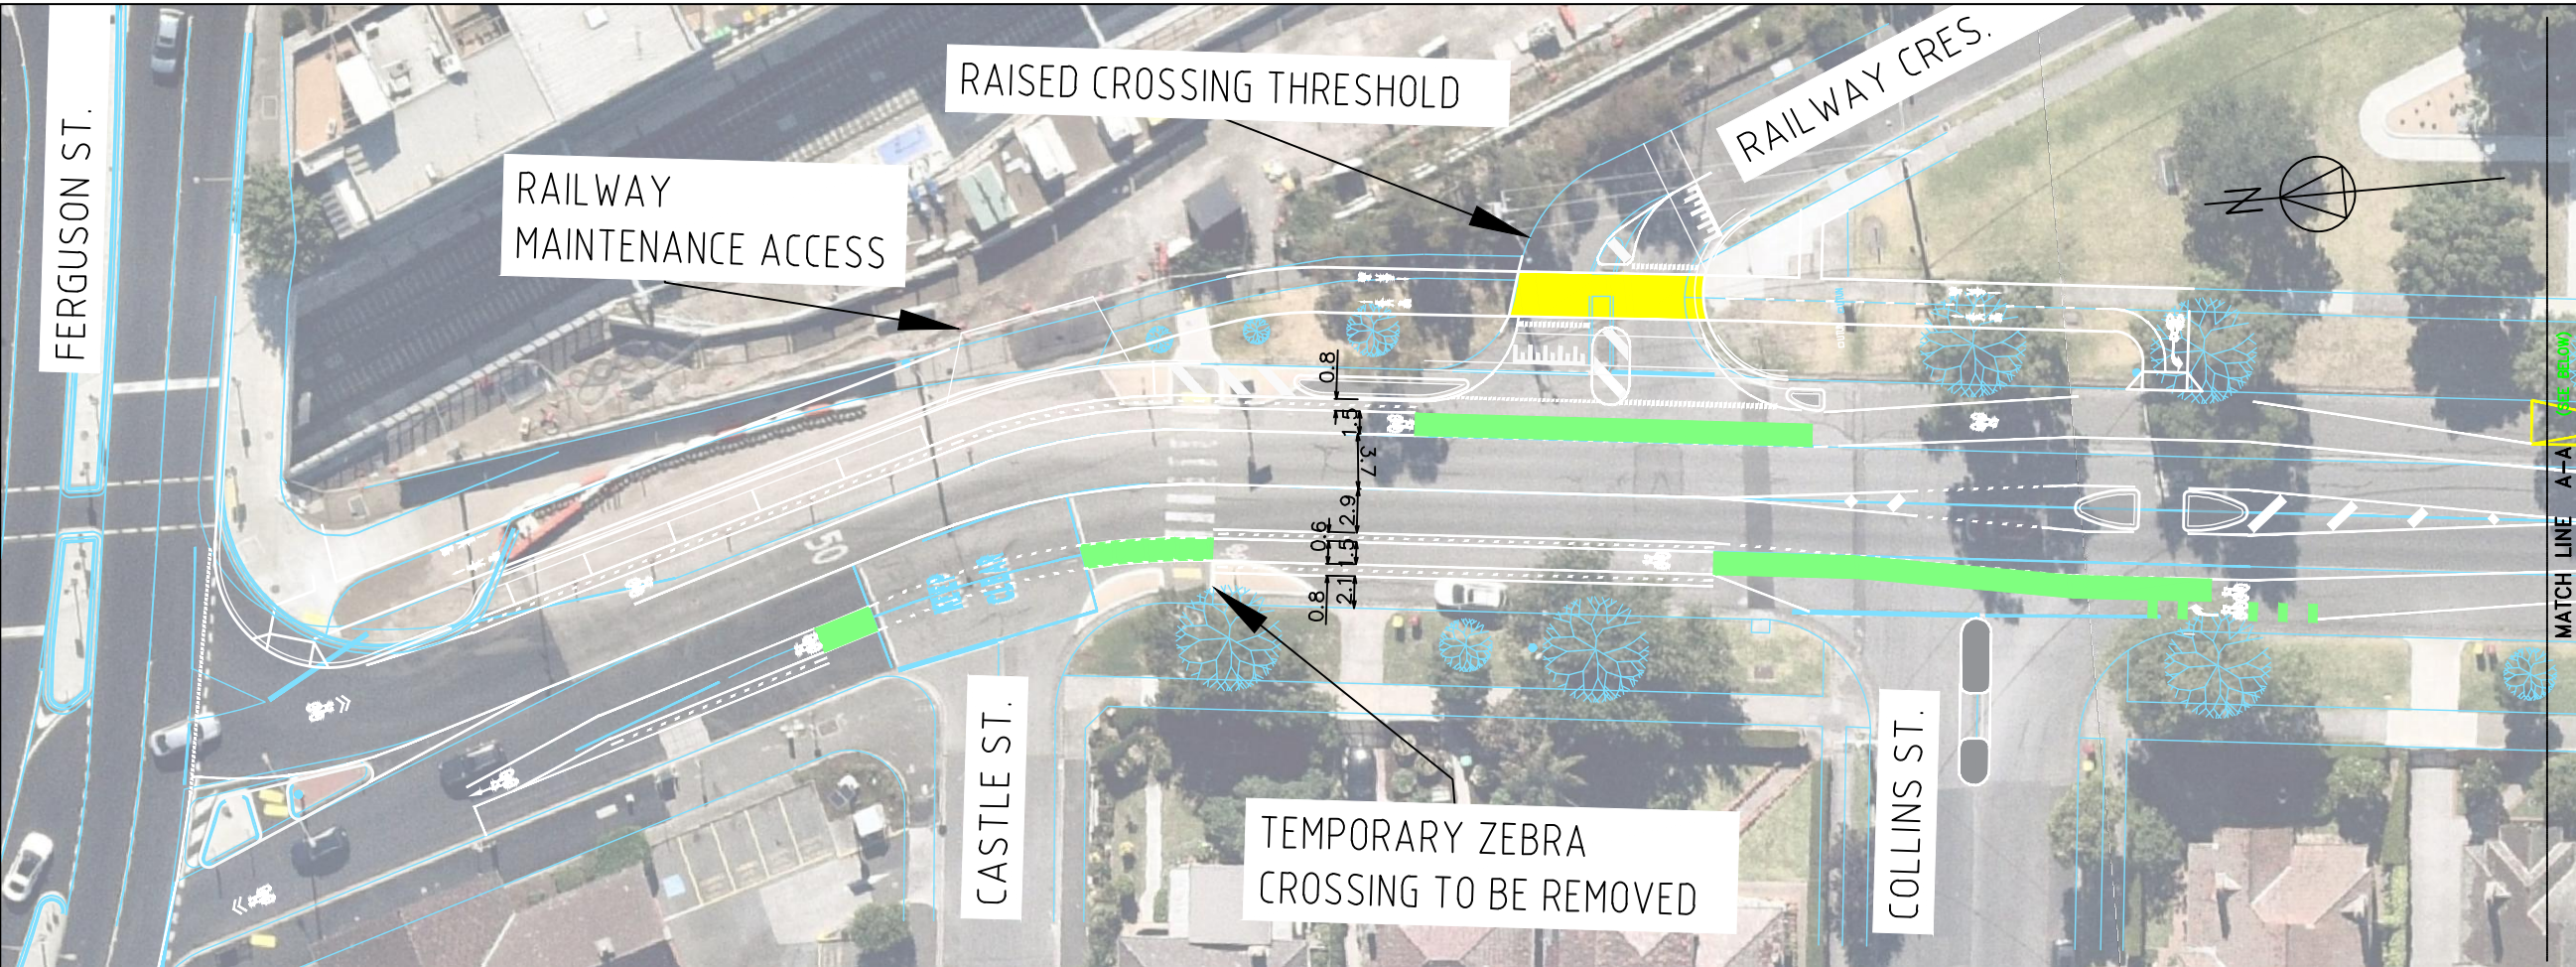

**NOTES**  
1. ALL DIMENSIONS ARE IN METERS UNLESS STATED OTHERWISE.

**LEGENDS**  
— EXISTING FEATURES

**Traffix Group**  
Level 28, 459 Collins St, MELBOURNE VIC 3000  
T: (03) 9822 2888  
www.traffixgroup.com.au

**DIAL BEFORE YOU DIG**  
www.1100.com.au  
The Essential First Step

**WARNING**  
ALL SERVICES SHOWN ON THESE DRAWINGS ARE APPROXIMATE ONLY AND EXACT LOCATION IS TO BE CONFIRMED ON SITE BY CONTRACTOR PRIOR TO COMMENCEMENT OF ANY WORKS.

0 2.5 5 7.5 10 12.5 25  
SCALE 1:250 @ A1 ; 1:500 @ A3 METRES

No.	DATE	BY	DESCRIPTION
D	04/04/22	AM	REVISED CONCEPT DESIGN
C	24/02/22	AM	REVISED CONCEPT DESIGN
B	28/01/22	AM	REVISED CONCEPT DESIGN
A	27/12/20	YX	CONCEPT DESIGN


**Hobsons Bay CITY COUNCIL**  
115 CIVIC PARADE ALTONA, VICTORIA, AUSTRALIA, 3018

**WARNING BEWARE OF UNDERGROUND SERVICES**  
THE LOCATION OF UNDERGROUND SERVICES ARE APPROXIMATE ONLY AND THEIR EXACT POSITION SHOULD BE PROVEN ON SITE. NO GUARANTEE IS GIVEN THAT ALL EXISTING SERVICES ARE SHOWN.

**PROJECT:**  
VICTORIA STREET, WILLIAMSTOWN INTERSECTION IMPROVEMENT WORKS

**DRAWING TITLE:**  
CONCEPT PLAN

SCALE: 1:250@A1 1:500@A3	LEDGER No:
STAMP:	DESIGN AM
	DRAWN AM
DATE: 4/04/2022	CHECKED WDW
SHEET No: 1	APPROVED TD
DRAWING No: CD-RD-DG-10100-001	REV: D

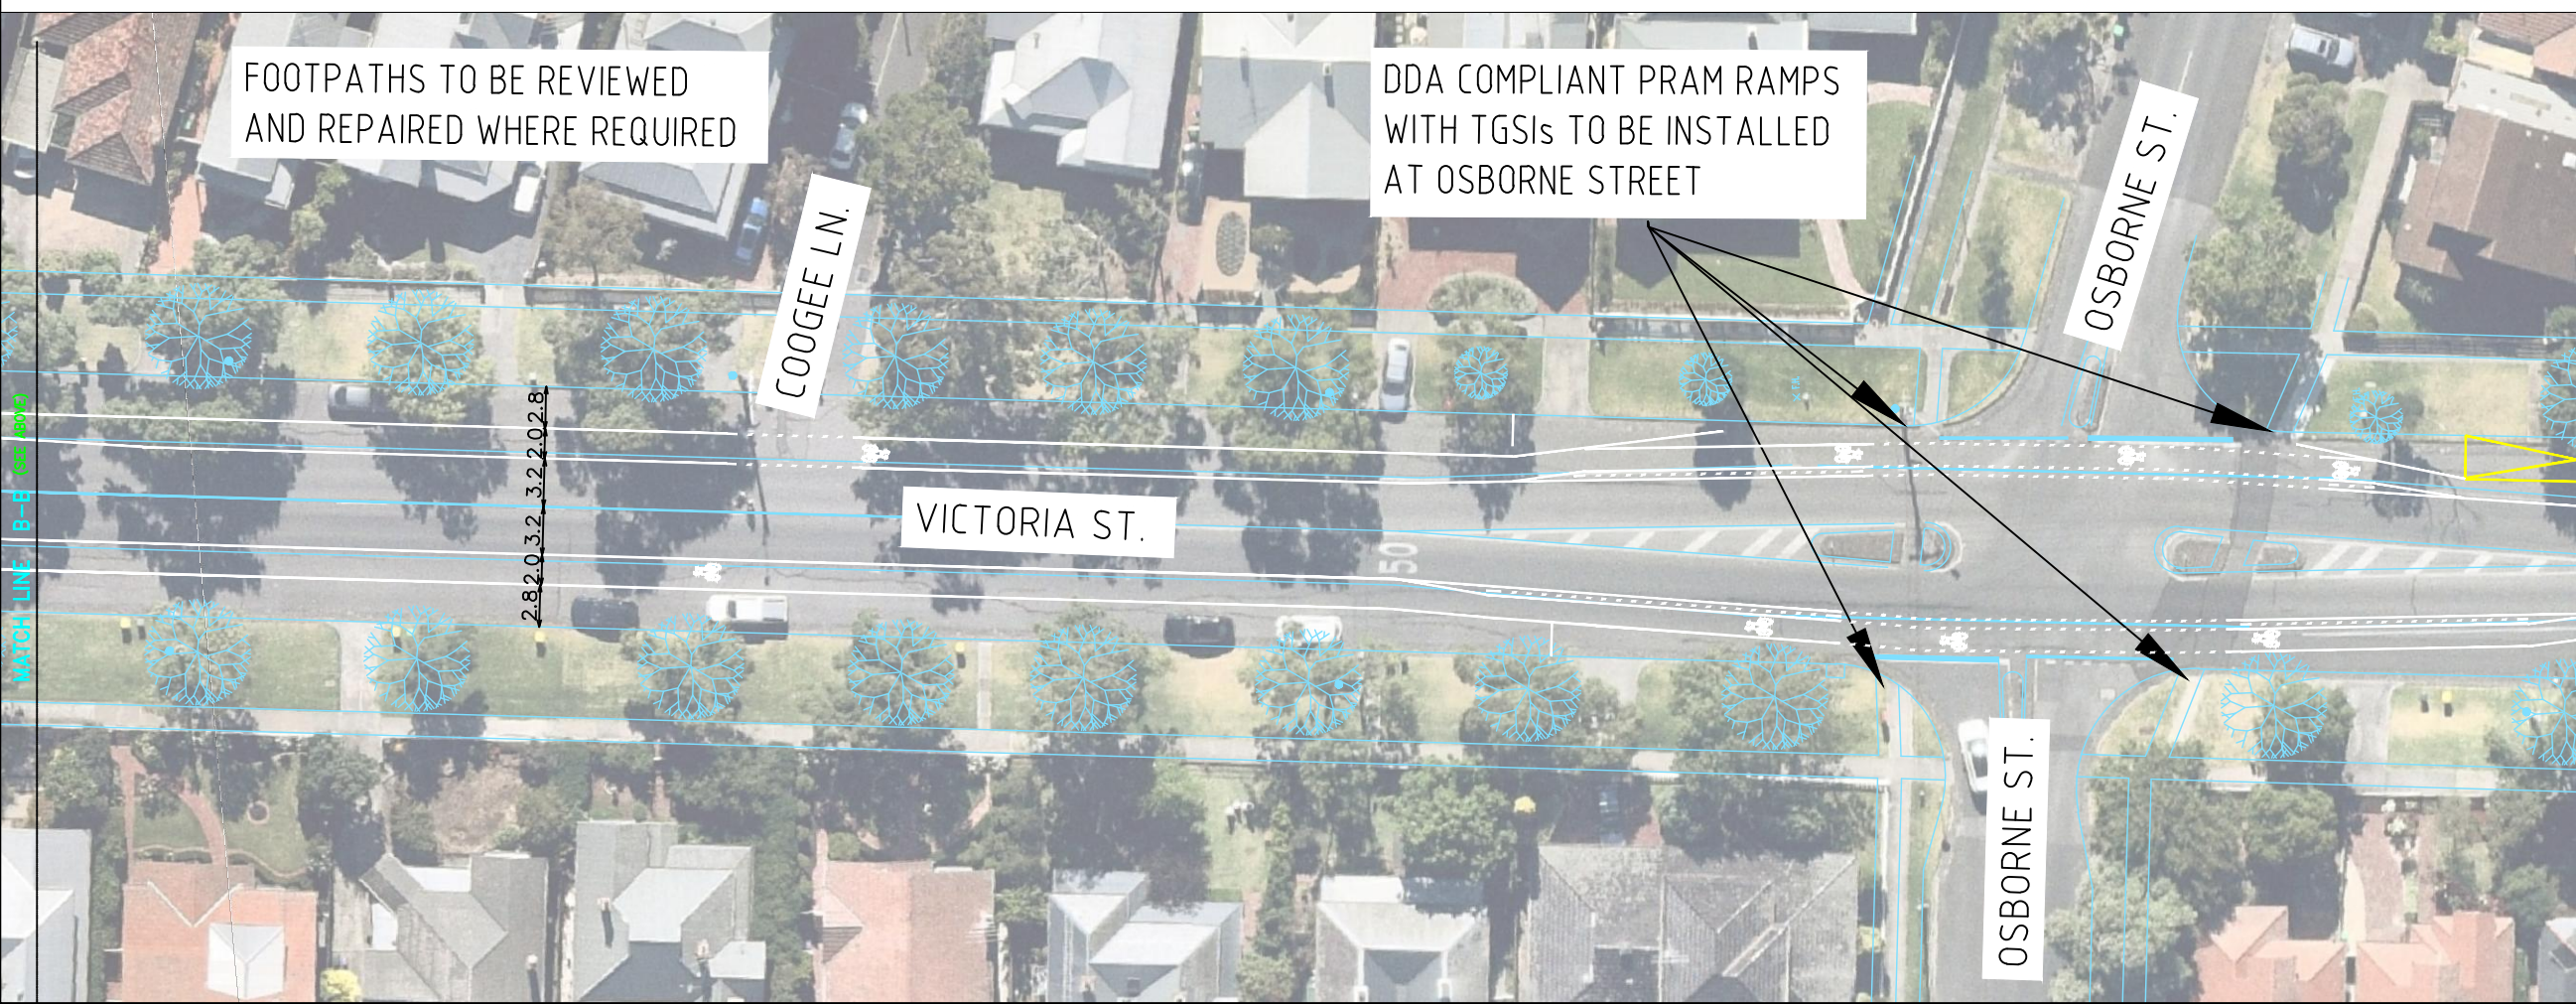

NOTES

1. ALL DIMENSIONS ARE IN METERS UNLESS STATED OTHERWISE.

LEGENDS

EXISTING FEATURES

**Traffix Group**

Level 28, 459 Collins St, MELBOURNE VIC 3000  
T: (03) 9822 2888  
www.traffixgroup.com.au

**DIAL BEFORE YOU DIG**  
www.1100.com.au  
The Essential First Step

**WARNING**  
ALL SERVICES SHOWN ON THESE DRAWINGS ARE APPROXIMATE ONLY AND EXACT LOCATION IS TO BE CONFIRMED ON SITE BY CONTRACTOR PRIOR TO COMMENCEMENT OF ANY WORKS.

0 2.5 5 7.5 10 12.5 25  
SCALE 1:250 @ A1 ; 1:500 @ A3 METRES

D	04/04/22	AM	REVISED CONCEPT DESIGN
C	24/02/22	AM	REVISED CONCEPT DESIGN
B	28/01/22	AM	REVISED CONCEPT DESIGN
A	27/12/20	YX	CONCEPT DESIGN
No.	DATE	BY	DESCRIPTION

**Hobsons Bay CITY COUNCIL**  
115 CIVIC PARADE ALTONA, VICTORIA, AUSTRALIA, 3018

**WARNING BEWARE OF UNDERGROUND SERVICES**  
THE LOCATION OF UNDERGROUND SERVICES ARE APPROXIMATE ONLY AND THEIR EXACT POSITION SHOULD BE PROVEN ON SITE. NO GUARANTEE IS GIVEN THAT ALL EXISTING SERVICES ARE SHOWN.

PROJECT:  
VICTORIA STREET, WILLIAMSTOWN INTERSECTION IMPROVEMENT WORKS

DRAWING TITLE:  
CONCEPT PLAN

SCALE: 1:250@A1 1:500@A3	LEDGER No:
STAMP:	DESIGN AM DRAWN AM CHECKED WDW APPROVED TD
DATE: 04/04/2022 SHEET No: 2	
DRAWING No: CD-RD-DG-10100-002	REV: D



NOTES  
1. ALL DIMENSIONS ARE IN METERS UNLESS STATED OTHERWISE.

LEGENDS  
EXISTING FEATURES

**Traffix Group**  
Level 28, 459 Collins St, MELBOURNE VIC 3000  
T: (03) 9822 2888  
www.traffixgroup.com.au

**DIAL BEFORE YOU DIG**  
www.1100.com.au  
The Essential First Step

**WARNING**  
ALL SERVICES SHOWN ON THESE DRAWINGS ARE APPROXIMATE ONLY AND EXACT LOCATION IS TO BE CONFIRMED ON SITE BY CONTRACTOR PRIOR TO COMMENCEMENT OF ANY WORKS.

0 2.5 5 7.5 10 12.5 25  
SCALE 1:250 @ A1 ; 1:500 @ A3 METRES

D	04/04/22	AM	REVISED CONCEPT DESIGN
C	24/02/22	AM	REVISED CONCEPT DESIGN
B	28/01/22	AM	REVISED CONCEPT DESIGN
A	27/12/20	YX	CONCEPT DESIGN
No.	DATE	BY	DESCRIPTION


**HOBSONS BAY CITY COUNCIL**  
115 CIVIC PARADE ALTONA, VICTORIA, AUSTRALIA, 3018

**WARNING  
BEWARE OF UNDERGROUND SERVICES**  
THE LOCATION OF UNDERGROUND SERVICES ARE APPROXIMATE ONLY AND THEIR EXACT POSITION SHOULD BE PROVEN ON SITE. NO GUARANTEE IS GIVEN THAT ALL EXISTING SERVICES ARE SHOWN.

PROJECT:  
VICTORIA STREET, WILLIAMSTOWN INTERSECTION IMPROVEMENT WORKS

DRAWING TITLE:  
**CONCEPT PLAN**

SCALE:	1:250@A1 1:500@A3	LEDGER No:	
STAMP:	DESIGN DRAWN	AM AM	
DATE:	04/04/2022	CHECKED	WDW
SHEET No:	3	APPROVED	TD
DRAWING No:	CD-RD-DG-10100-003	REV:	D

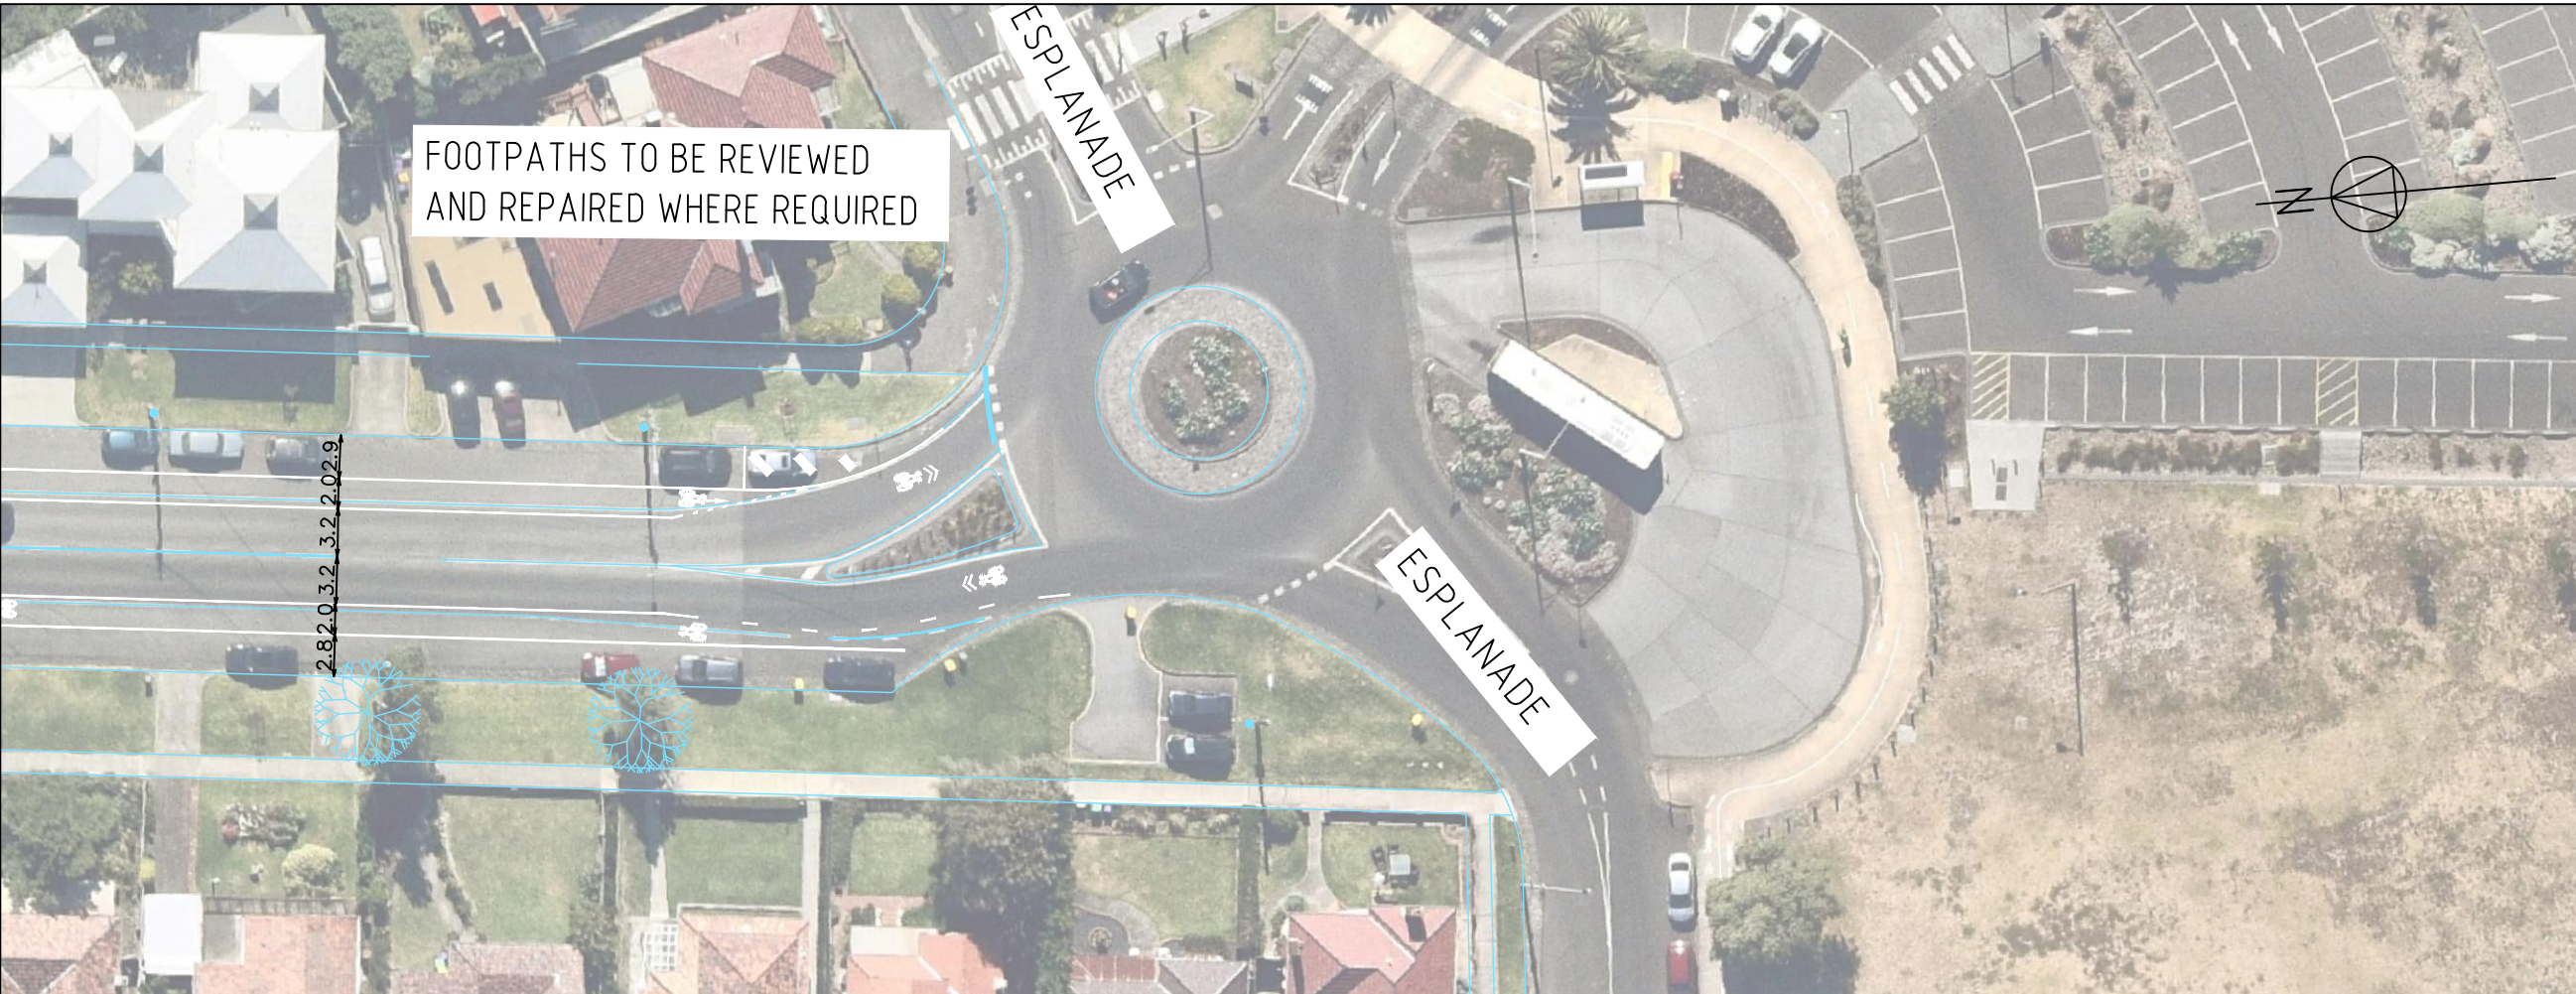

NOTES

1. ALL DIMENSIONS ARE IN METERS UNLESS STATED OTHERWISE.

LEGENDS

EXISTING FEATURES

**Traffix Group**

Level 28, 459 Collins St, MELBOURNE VIC 3000  
T: (03) 9822 2888  
www.traffixgroup.com.au

**DIAL BEFORE YOU DIG**  
www.1100.com.au  
The Essential First Step

**WARNING**  
ALL SERVICES SHOWN ON THESE DRAWINGS ARE APPROXIMATE ONLY AND EXACT LOCATION IS TO BE CONFIRMED ON SITE BY CONTRACTOR PRIOR TO COMMENCEMENT OF ANY WORKS.

0 2.5 5 7.5 10 12.5 25  
SCALE 1:250 @ A1 ; 1:500 @ A3 METRES

D	04/04/22	AM
C	24/02/22	AM
B	28/01/22	AM
A	27/12/20	YX

**HOBSONS BAY CITY COUNCIL**

115 CIVIC PARADE ALTONA, VICTORIA, AUSTRALIA, 3018

**WARNING**  
**BEWARE OF UNDERGROUND SERVICES**

THE LOCATION OF UNDERGROUND SERVICES ARE APPROXIMATE ONLY AND THEIR EXACT POSITION SHOULD BE PROVEN ON SITE. NO GUARANTEE IS GIVEN THAT ALL EXISTING SERVICES ARE SHOWN.

PROJECT:

VICTORIA STREET, WILLIAMSTOWN  
INTERSECTION IMPROVEMENT WORKS

DRAWING TITLE:

CONCEPT PLAN

SCALE:	1:250@A1 1:500@A3	LEDGER No:	
STAMP:	DESIGN DRAWN DATE: 04/04/2022 SHEET No: 4	AM AM WDW TD	

DRAWING No:	CD-RD-DG-10100-002	REV:	D
-------------	--------------------	------	---