


**VICTORIA STREET, WILLIAMSTOWN  
TRAFFIC IMPROVEMENT WORKS  
CONCEPT DESIGN**







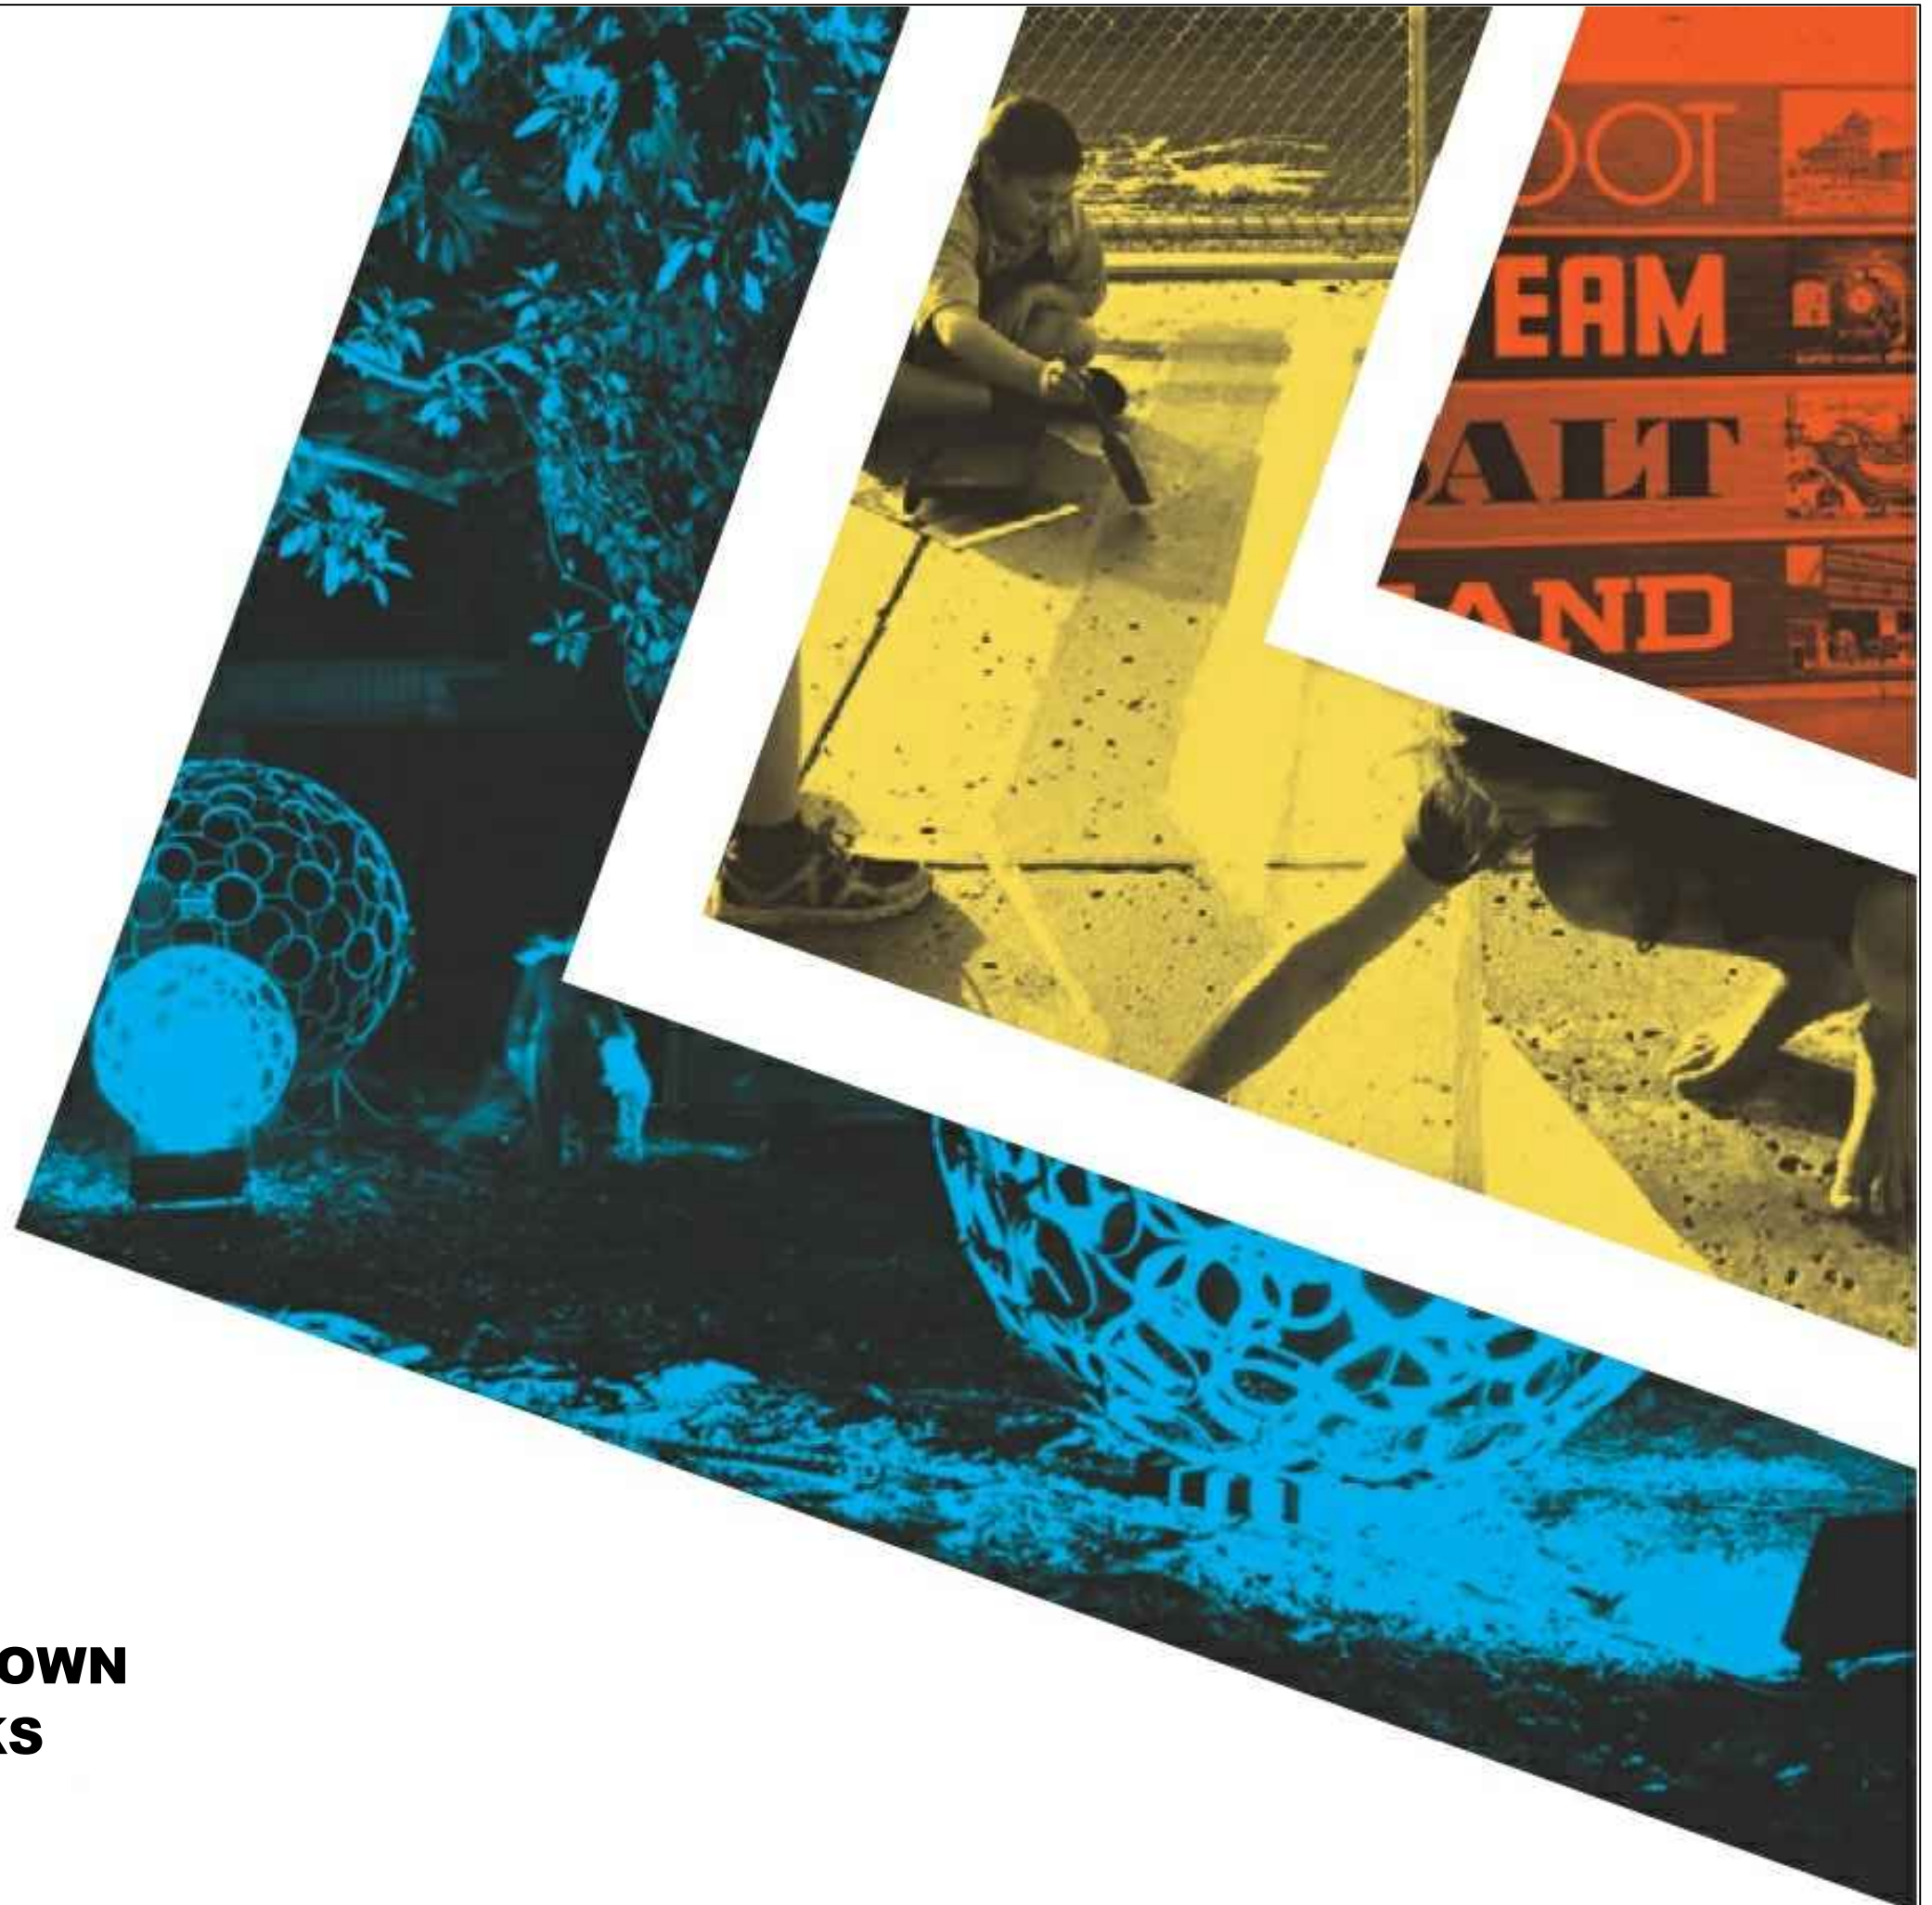

NOTES

1. ALL DIMENSIONS ARE IN METERS UNLESS STATED OTHERWISE.




### Traffix Group

Level 28, 459 Collins St, MELBOURNE VIC 3000  
T: (03) 9822 2888  
www.traffixgroup.com.au




**DIAL BEFORE YOU DIG**  
www.1100.com.au  
The Essential First Step

**WARNING**  
ALL SERVICES SHOWN ON THESE DRAWINGS ARE APPROXIMATE ONLY AND EXACT LOCATION IS TO BE CONFIRMED ON SITE BY CONTRACTOR PRIOR TO COMMENCEMENT OF ANY WORKS.

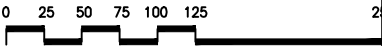

0 25 50 75 100 125 250  
SCALE 1:2500 • A1 ; 1:5000 • A3 METRES

E	15/08/22	AM	UPDATED CONCEPT DESIGN
D	04/04/22	AM	REVISED CONCEPT DESIGN
C	24/02/22	AM	REVISED CONCEPT DESIGN
B	28/01/22	AM	REVISED CONCEPT DESIGN
A	27/12/20	YX	CONCEPT DESIGN
No.	DATE	BY	DESCRIPTION



**Hobsons Bay**  
CITY COUNCIL

**HOBSONS BAY**  
**CITY COUNCIL**

115 CIVIC PARADE ALTONA,  
VICTORIA, AUSTRALIA, 3018

**WARNING**  
**BEWARE OF UNDERGROUND SERVICES**

THE LOCATION OF UNDERGROUND SERVICES ARE APPROXIMATE ONLY AND THEIR EXACT POSITION SHOULD BE PROVEN ON SITE. NO GUARANTEE IS GIVEN THAT ALL EXISTING SERVICES ARE SHOWN.

PROJECT:


VICTORIA STREET, WILLIAMSTOWN  
INTERSECTION IMPROVEMENT WORKS

DRAWING TITLE:

**SHEET INDEX**

SCALE:	1:2500@A1 1:5000@A3	LEDGER No:	
STAMP:	DESIGN DRAWN CHECKED APPROVED	AM AM WDW TD	
DATE:	15/08/2022		
SHEET No:	0		
DRAWING No:	CD-RD-DG-10100-000	REV:	E



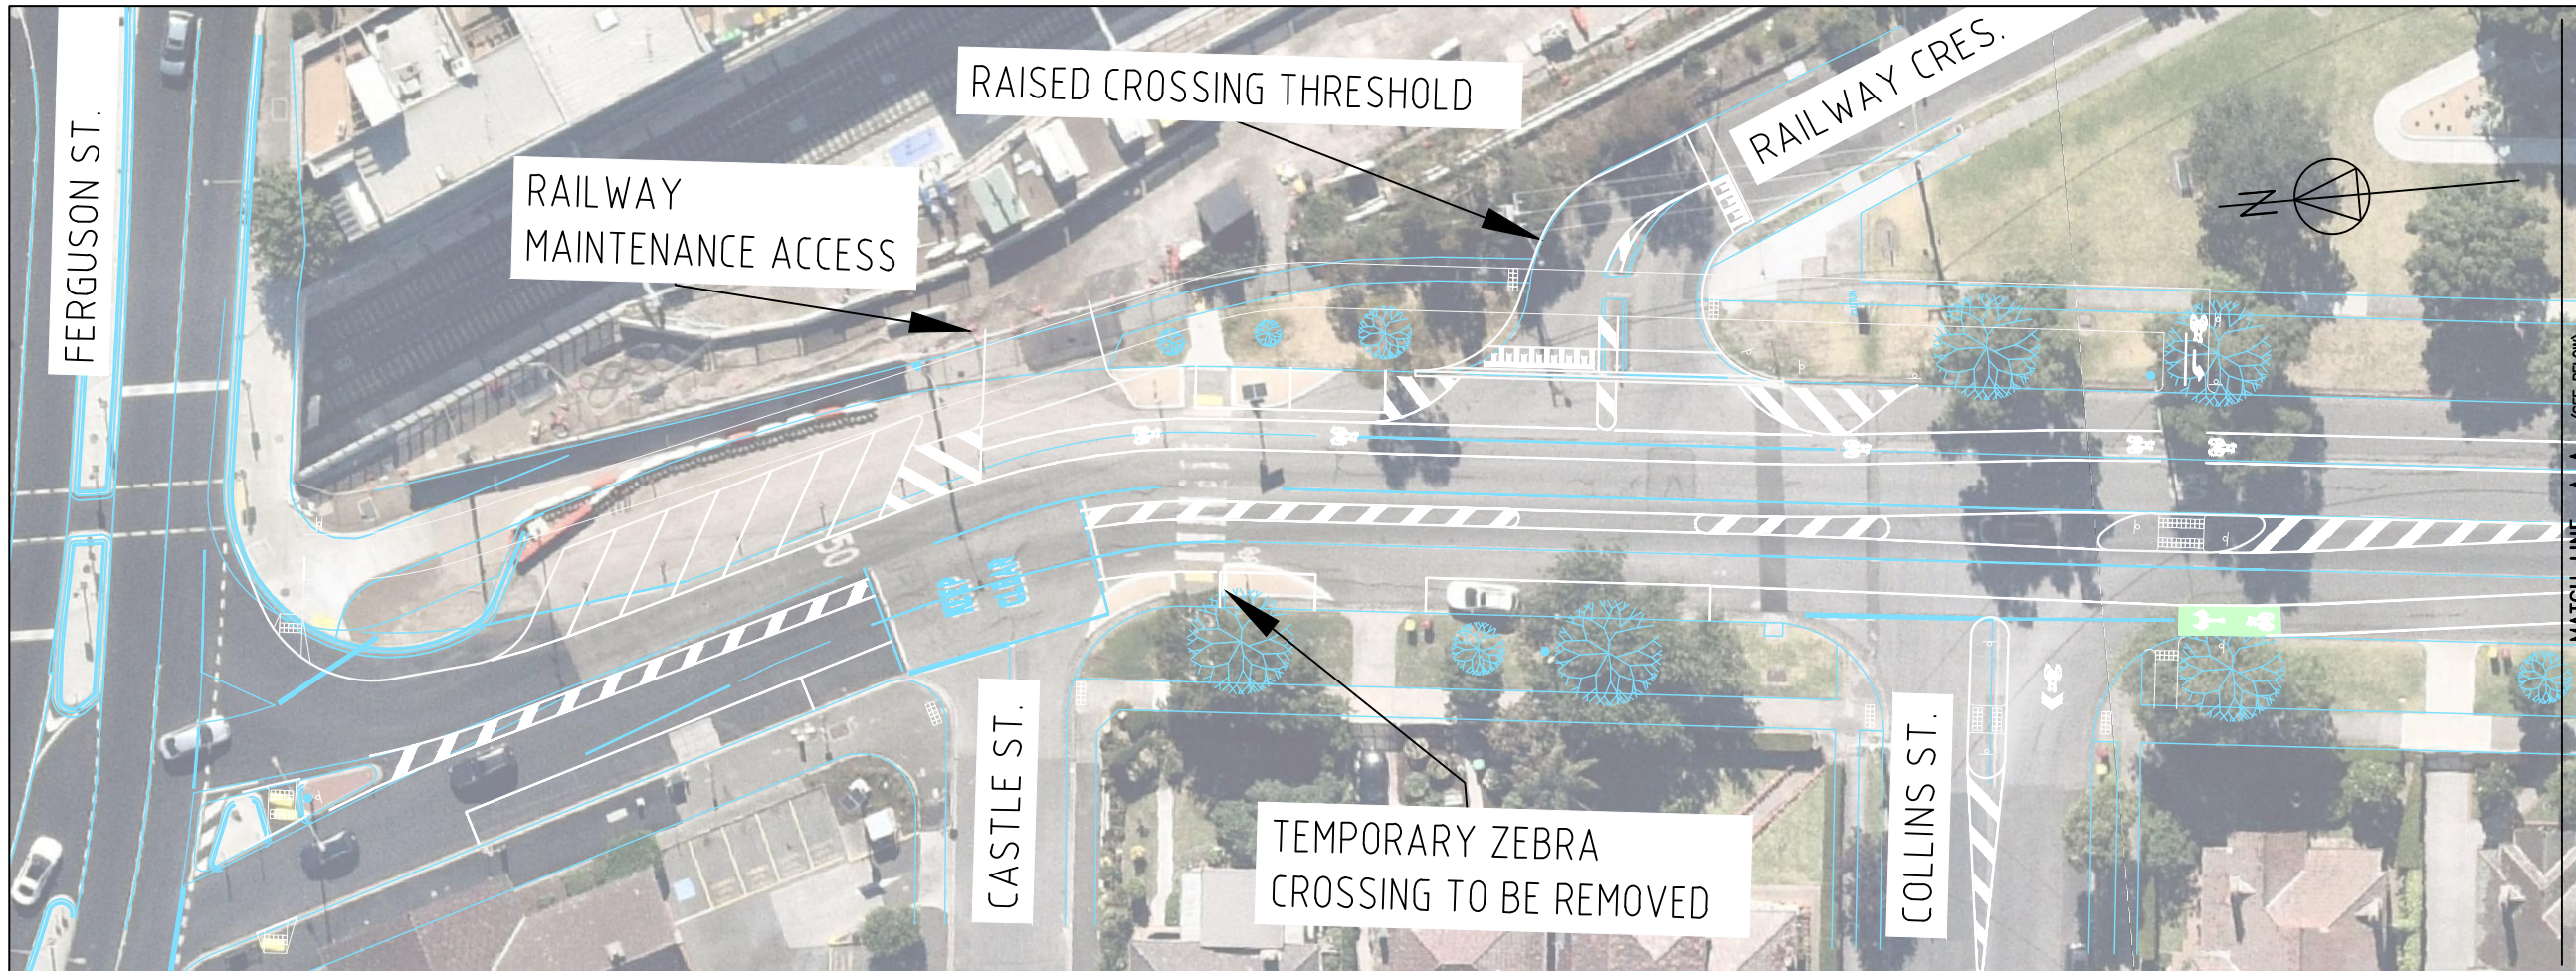

**NOTES**  
1. ALL DIMENSIONS ARE IN METERS UNLESS STATED OTHERWISE.

**LEGENDS**  
— EXISTING FEATURES

**Traffix Group**  
Level 28, 459 Collins St, MELBOURNE VIC 3000  
T: (03) 9822 2888  
www.traffixgroup.com.au

**DIAL BEFORE YOU DIG**  
www.1100.com.au  
The Essential First Step

**WARNING**  
ALL SERVICES SHOWN ON THESE DRAWINGS ARE APPROXIMATE ONLY AND EXACT LOCATION IS TO BE CONFIRMED ON SITE BY CONTRACTOR PRIOR TO COMMENCEMENT OF ANY WORKS.

0 2.5 5 7.5 10 12.5 25  
SCALE 1:250 @ A1 ; 1:500 @ A3 METRES

No.	DATE	BY	DESCRIPTION
E	15/08/22	AM	UPDATED CONCEPT DESIGN
D	04/04/22	AM	REVISED CONCEPT DESIGN
C	24/02/22	AM	REVISED CONCEPT DESIGN
B	28/01/22	AM	REVISED CONCEPT DESIGN
A	27/12/20	YX	CONCEPT DESIGN

**Hobsons Bay CITY COUNCIL**  
115 CIVIC PARADE ALTONA, VICTORIA, AUSTRALIA, 3018

**WARNING BEWARE OF UNDERGROUND SERVICES**  
THE LOCATION OF UNDERGROUND SERVICES ARE APPROXIMATE ONLY AND THEIR EXACT POSITION SHOULD BE PROVEN ON SITE. NO GUARANTEE IS GIVEN THAT ALL EXISTING SERVICES ARE SHOWN.

**PROJECT:**  
VICTORIA STREET, WILLIAMSTOWN INTERSECTION IMPROVEMENT WORKS

**DRAWING TITLE:**  
CONCEPT PLAN

SCALE:	LEDGER No:
1:250@A1 1:500@A3	

STAMP:	DESIGN	AM
	DRAWN	AM
	CHECKED	WDW
	APPROVED	TD

DRAWING No:	REV:
CD-RD-DG-10100-001	E





NOTES

1. ALL DIMENSIONS ARE IN METERS UNLESS STATED OTHERWISE.

LEGENDS

EXISTING FEATURES

**Traffix Group**


Level 28, 459 Collins St, MELBOURNE VIC 3000  
T: (03) 9822 2888  
www.traffixgroup.com.au

**DIAL BEFORE YOU DIG**  
www.1100.com.au  
The Essential First Step

**WARNING**  
ALL SERVICES SHOWN ON THESE DRAWINGS ARE APPROXIMATE ONLY AND EXACT LOCATION IS TO BE CONFIRMED ON SITE BY CONTRACTOR PRIOR TO COMMENCEMENT OF ANY WORKS.

0 2.5 5 7.5 10 12.5 25  
SCALE 1:250 @ A1 ; 1:500 @ A3 METRES

E	15/08/22	AM	UPDATED CONCEPT DESIGN
D	04/04/22	AM	REVISED CONCEPT DESIGN
C	24/02/22	AM	REVISED CONCEPT DESIGN
B	28/01/22	AM	REVISED CONCEPT DESIGN
A	27/12/20	YX	CONCEPT DESIGN
No.	DATE	BY	DESCRIPTION

 **HOBSONS BAY CITY COUNCIL**  
115 CIVIC PARADE ALTONA, VICTORIA, AUSTRALIA, 3018

**WARNING  
BEWARE OF UNDERGROUND SERVICES**  
THE LOCATION OF UNDERGROUND SERVICES ARE APPROXIMATE ONLY AND THEIR EXACT POSITION SHOULD BE PROVEN ON SITE. NO GUARANTEE IS GIVEN THAT ALL EXISTING SERVICES ARE SHOWN.

PROJECT:  
VICTORIA STREET, WILLIAMSTOWN INTERSECTION IMPROVEMENT WORKS

DRAWING TITLE:  
**CONCEPT PLAN**

SCALE: 1:250@A1 1:500@A3	LEDGER No:
STAMP:	DESIGN AM
	DRAWN AM
DATE: 15/08/2022	CHECKED WDW
SHEET No: 2	APPROVED TD
DRAWING No: CD-RD-DG-10100-002	REV: E





NOTES  
1. ALL DIMENSIONS ARE IN METERS UNLESS STATED OTHERWISE.

LEGENDS  
EXISTING FEATURES

**Traffix Group**  
Level 28, 459 Collins St, MELBOURNE VIC 3000  
T: (03) 9822 2888  
www.traffixgroup.com.au

**DIAL BEFORE YOU DIG**  
www.1100.com.au  
The Essential First Step

**WARNING**  
ALL SERVICES SHOWN ON THESE DRAWINGS ARE APPROXIMATE ONLY AND EXACT LOCATION IS TO BE CONFIRMED ON SITE BY CONTRACTOR PRIOR TO COMMENCEMENT OF ANY WORKS.

0 2.5 5 7.5 10 12.5 25  
SCALE 1:250 @ A1 ; 1:500 @ A3 METRES

E	15/08/22	AM	UPDATED CONCEPT DESIGN
D	04/04/22	AM	REVISED CONCEPT DESIGN
C	24/02/22	AM	REVISED CONCEPT DESIGN
B	28/01/22	AM	REVISED CONCEPT DESIGN
A	27/12/20	YX	CONCEPT DESIGN
No.	DATE	BY	DESCRIPTION

**HOBSONS BAY CITY COUNCIL**  
115 CIVIC PARADE ALTONA, VICTORIA, AUSTRALIA, 3018


**WARNING  
BEWARE OF UNDERGROUND SERVICES**  
THE LOCATION OF UNDERGROUND SERVICES ARE APPROXIMATE ONLY AND THEIR EXACT POSITION SHOULD BE PROVEN ON SITE. NO GUARANTEE IS GIVEN THAT ALL EXISTING SERVICES ARE SHOWN.

PROJECT:  
VICTORIA STREET, WILLIAMSTOWN INTERSECTION IMPROVEMENT WORKS

DRAWING TITLE:  
**CONCEPT PLAN**

SCALE:	1:250@A1 1:500@A3	LEDGER No:	
STAMP:	DESIGN DRAWN CHECKED APPROVED	AM AM WDW TD	
DATE:	15/08/2022		
SHEET No:	3		
DRAWING No:	CD-RD-DG-10100-003	REV:	E



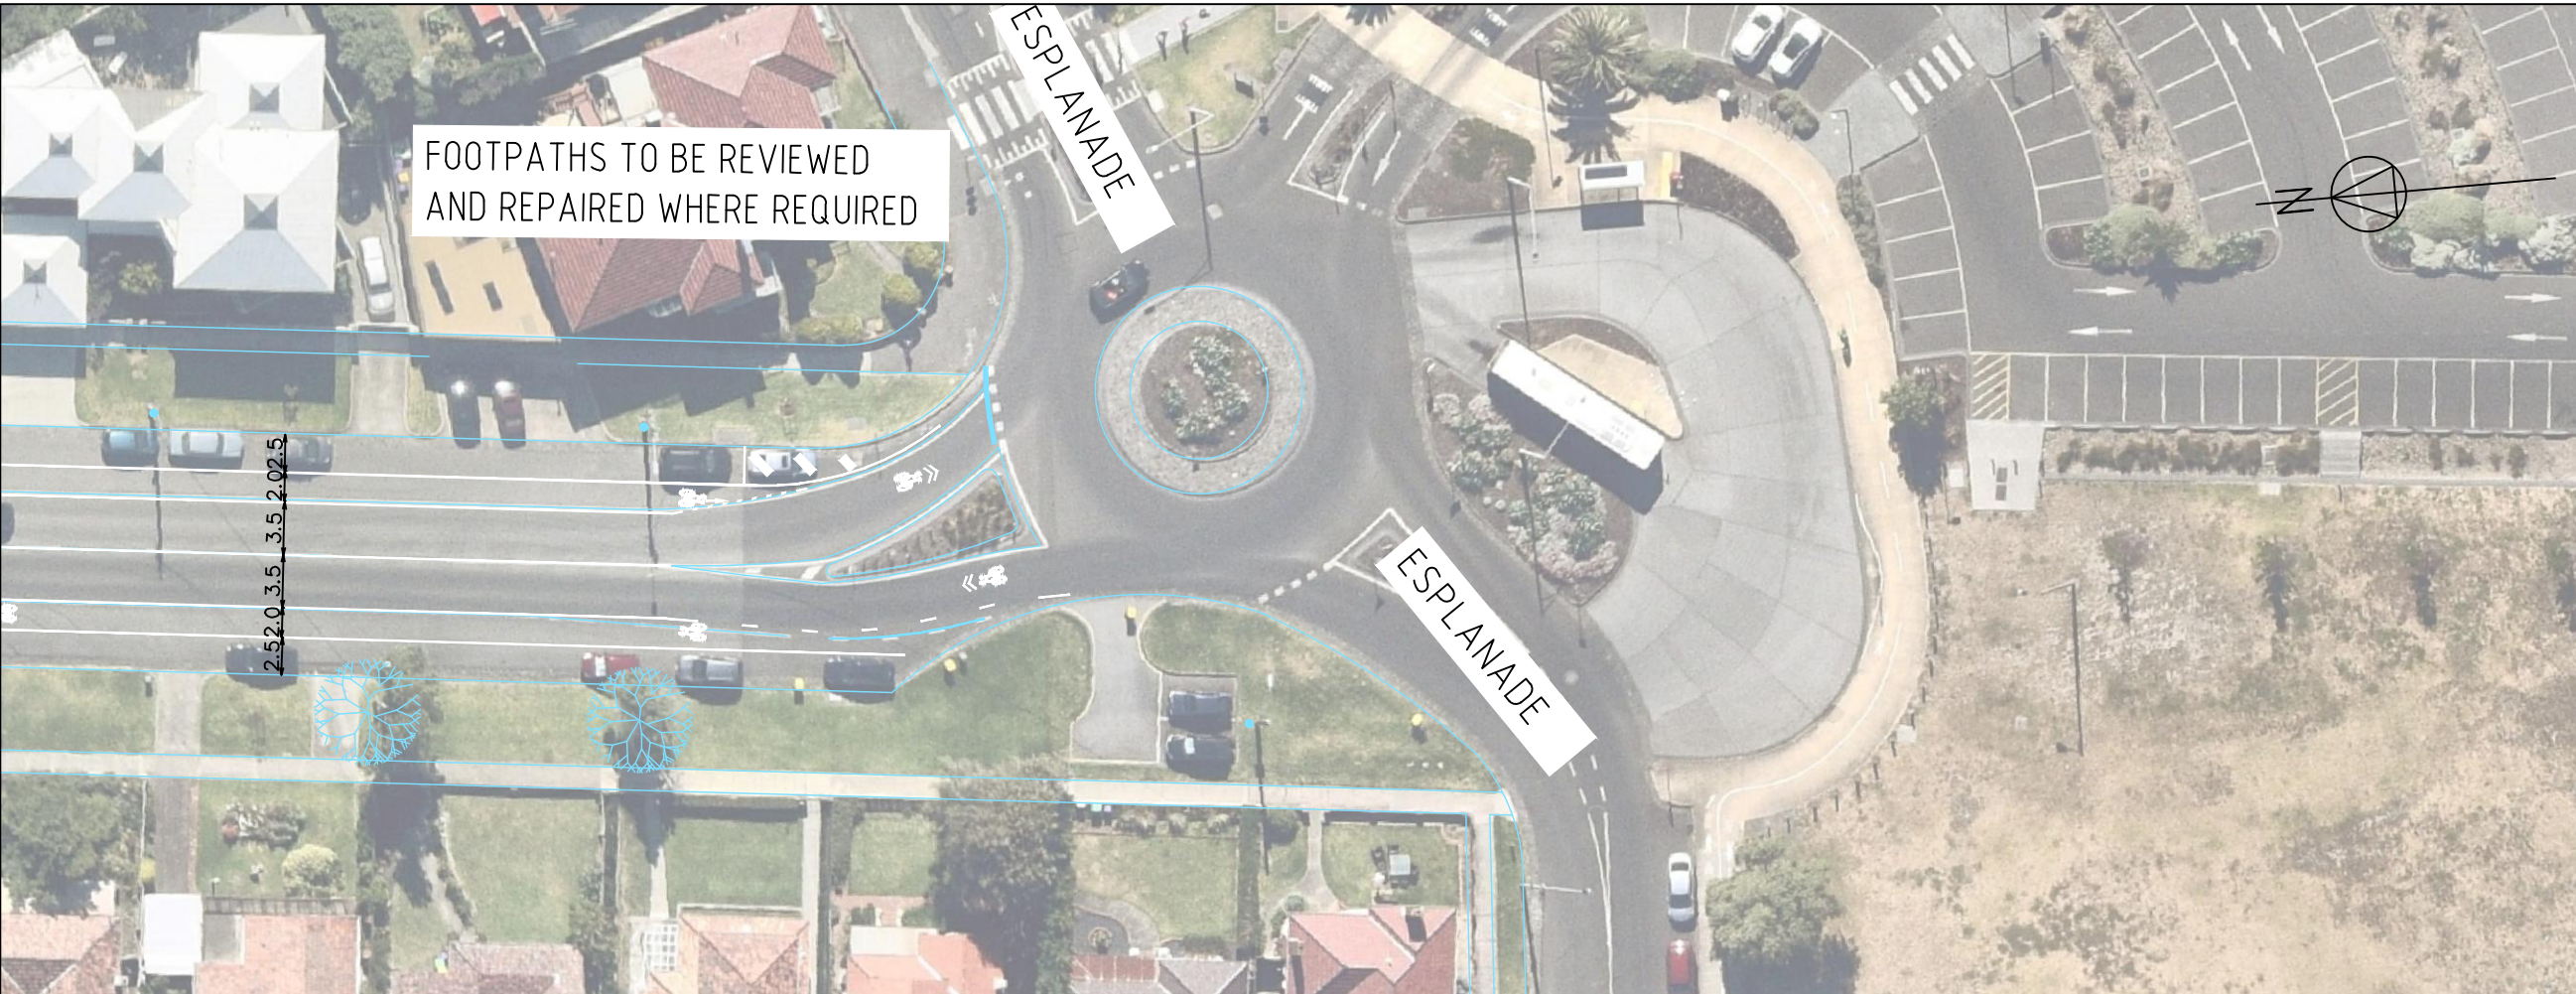

NOTES

1. ALL DIMENSIONS ARE IN METERS UNLESS STATED OTHERWISE.

LEGENDS

EXISTING FEATURES

**Traffix Group**

Level 28, 459 Collins St, MELBOURNE VIC 3000  
T: (03) 9822 2888  
www.traffixgroup.com.au

**DIAL BEFORE YOU DIG**  
www.1100.com.au  
The Essential First Step


**WARNING**  
ALL SERVICES SHOWN ON THESE DRAWINGS ARE APPROXIMATE ONLY AND EXACT LOCATION IS TO BE CONFIRMED ON SITE BY CONTRACTOR PRIOR TO COMMENCEMENT OF ANY WORKS.

0 2.5 5 7.5 10 12.5 25

SCALE 1:250 @ A1 ; 1:500 @ A3 METRES

E	15/08/22	AM	UPDATED CONCEPT DESIGN
D	04/04/22	AM	REVISED CONCEPT DESIGN
C	24/02/22	AM	REVISED CONCEPT DESIGN
B	28/01/22	AM	REVISED CONCEPT DESIGN
A	27/12/20	YX	CONCEPT DESIGN

No	DATE	BY	DESCRIPTION



**HOBSONS BAY CITY COUNCIL**  
115 CIVIC PARADE ALTONA, VICTORIA, AUSTRALIA, 3018

**WARNING  
BEWARE OF UNDERGROUND SERVICES**

THE LOCATION OF UNDERGROUND SERVICES ARE APPROXIMATE ONLY AND THEIR EXACT POSITION SHOULD BE PROVEN ON SITE. NO GUARANTEE IS GIVEN THAT ALL EXISTING SERVICES ARE SHOWN.

PROJECT:

VICTORIA STREET, WILLIAMSTOWN  
INTERSECTION IMPROVEMENT WORKS

DRAWING TITLE:

CONCEPT PLAN

SCALE:	1:250@A1 1:500@A3	LEDGER No:	
--------	----------------------	------------	--

STAMP:	DESIGN	AM	
	DRAWN	AM	
	CHECKED	WDW	
DATE:	15/08/2022	APPROVED	TD
SHEET No:	4		

DRAWING No:	CD-RD-DG-10100-002	REV:	E
-------------	--------------------	------	---