


EXISTING FACILITY

FIRST FLOOR PLAN



PROPOSED FACILITY

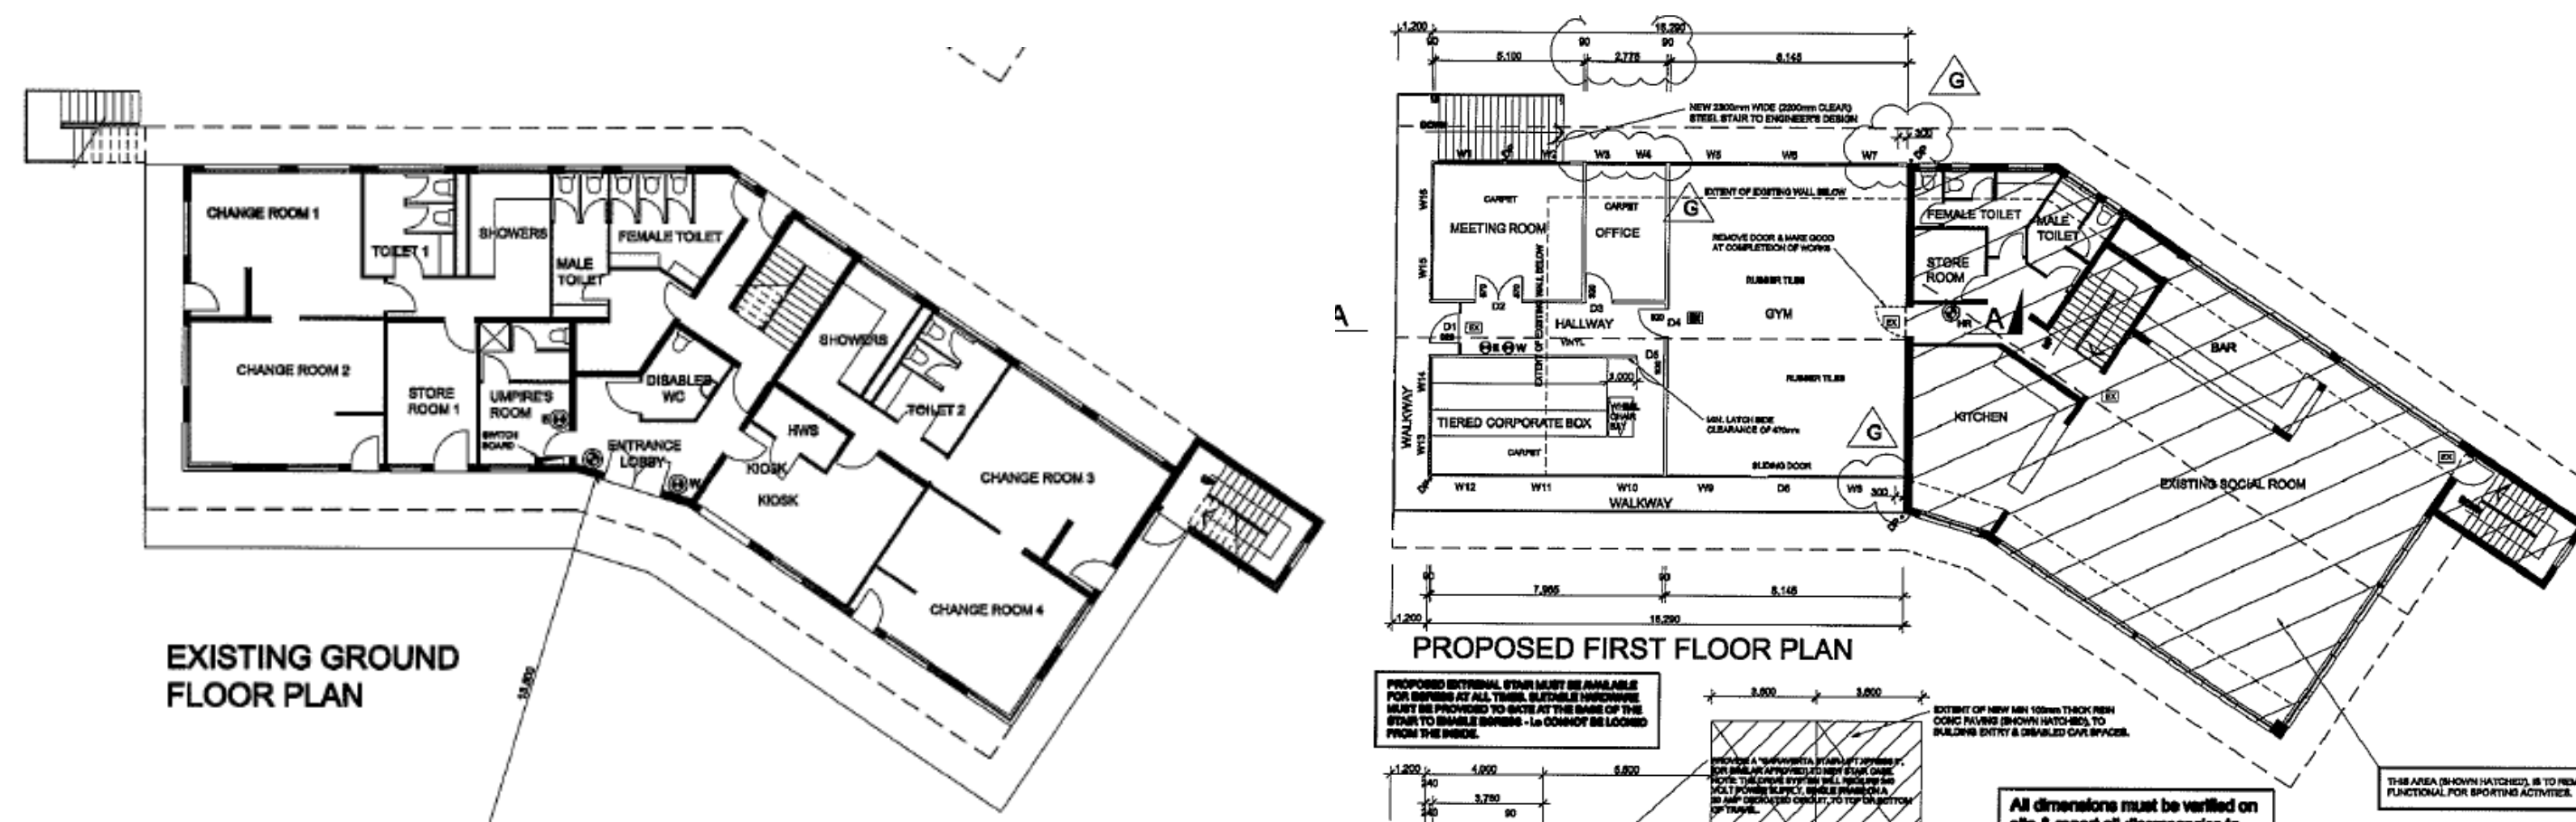