


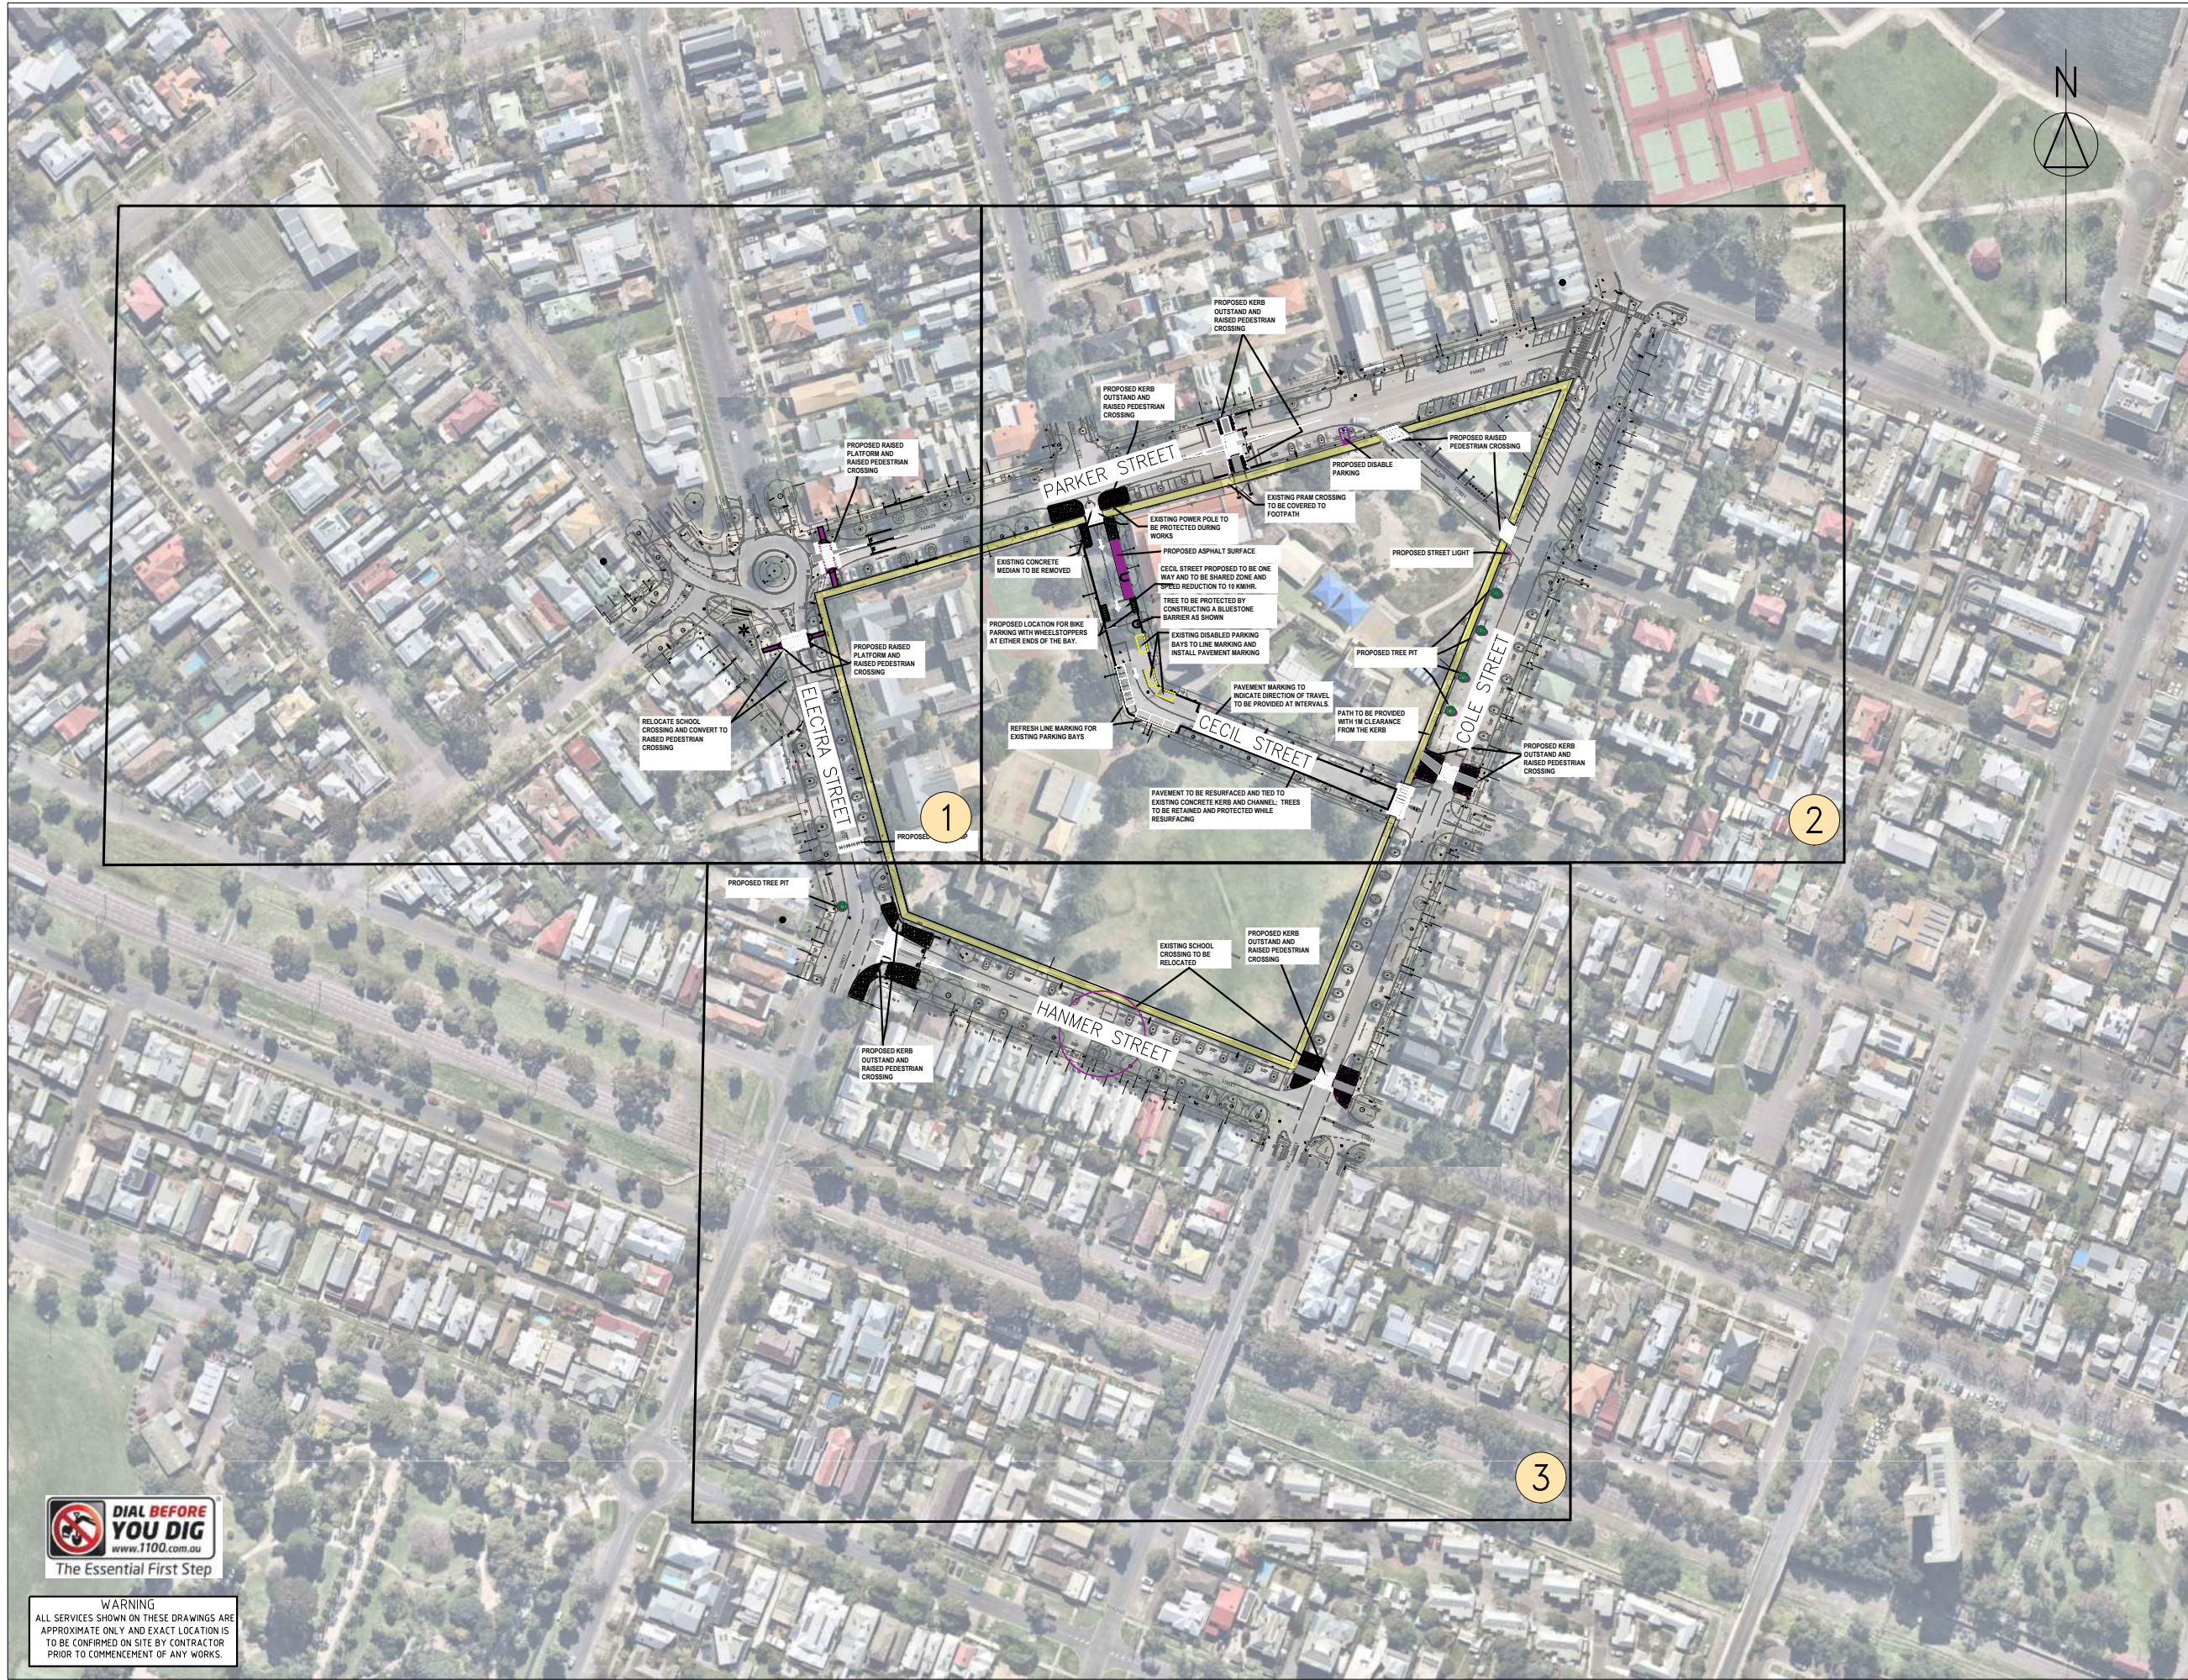

KEY PLAN

PROJECT LOCATION MELWAY REFERENCE 56-D10

NOTES
1. ALL DIMENSIONS ARE IN METERS UNLESS STATED OTHERWISE.

No.	DATE	BY	DESCRIPTION

HOBSONS BAY CITY COUNCIL

HOBSONS BAY CITY COUNCIL
115 CIVIC PARADE ALTONA,
VICTORIA, AUSTRALIA, 3018

**WARNING
BEWARE OF UNDERGROUND SERVICES**
THE LOCATION OF UNDERGROUND SERVICES ARE APPROXIMATE ONLY AND THEIR EXACT POSITION SHOULD BE PROVEN ON SITE. NO GUARANTEE IS GIVEN THAT ALL EXISTING SERVICES ARE SHOWN.


PROJECT:
T.A.C GRANT PROJECT
WILLIAMSTOWN SCHOOL ZONE
IMPROVEMENT WORKS

DRAWING TITLE:
INDEX SHEET

SCALE: AS SHOWN	LEDGER No:								
STAMP:	<table><tr><td>DESIGN</td><td>YX</td></tr><tr><td>DRAWN</td><td>YX</td></tr><tr><td>CHECKED</td><td>MR</td></tr><tr><td>APPROVED</td><td>AK</td></tr></table>	DESIGN	YX	DRAWN	YX	CHECKED	MR	APPROVED	AK
DESIGN	YX								
DRAWN	YX								
CHECKED	MR								
APPROVED	AK								
DATE: 10/11/2020 SHEET No: 1	<table><tr><td>DRAWING No: CD-RD-DG-10100-000</td><td>REV: D</td></tr></table>	DRAWING No: CD-RD-DG-10100-000	REV: D						
DRAWING No: CD-RD-DG-10100-000	REV: D								




WARNING
ALL SERVICES SHOWN ON THESE DRAWINGS ARE APPROXIMATE ONLY AND EXACT LOCATION IS TO BE CONFIRMED ON SITE BY CONTRACTOR PRIOR TO COMMENCEMENT OF ANY WORKS.

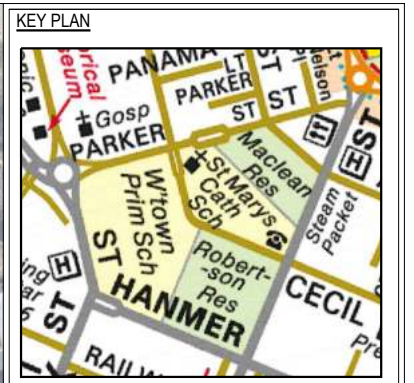

PROJECT LOCATION MELWAY REFERENCE 56-D10

- NOTES**
1. ALL DIMENSIONS ARE IN METERS UNLESS STATED OTHERWISE.
 2. PROPOSED 3M WIDE SHARED PATH TO BE LINED WITH EXISTING ASPHALT. ASPHALT SECTIONS IN UNSATISFACTORY CONDITION TO BE RESURFACED.
 3. LOCATIONS WHERE PROPOSED SHARED PATH MEETS THE EXISTING DRIVEWAYS ARE TO FOLLOW THE EXISTING SLOPE AND LEVEL. APPROVAL FROM PROJECT MANAGER IS REQUIRED TO RECONSTRUCT THE DRIVEWAY.
 4. PROPOSED CONCRETE FOOTPATH AND PRAM CROSSING (WITH TACTILES) TO BE MATCHED WITH THE LEVEL OF THE RAISED PLATFORM AND PROVIDED WITHIN THE KERB OUTSTAND.
 5. PROPOSED ROAD HUMP AND RAISED PLATFORM CROSSING TO BE RAISED 100MM FROM THE EXISTING SURFACE, MATCHING IN LEVEL WITH SHARED PATH.
 6. EXISTING STREET LIGHT TO BE PROTECTED DURING CONSTRUCTION.
 7. PROPOSED BLUESTONE KERB OUTLANDS WITH GRANITIC SAND INFILL WITH LOW-LEVEL LANDSCAPING CONSISTENT WITH THE KERB OUTLANDS AT PARKER-COLE INTERSECTION.
 8. TREES TO BE RETAINED AND ROOT ZONE PROTECTED WITH SURFACE MULCHED WITH GRANITIC SAND TO ALLOW WATER ACCESS.

- LEGENDS**
- SURVEY
 - PROPOSED SIGN
 - PROPOSED SHARED PATH (3m)
 - PROPOSED ROAD HUMP
 - PROPOSED RAISED PLATFORM CROSSING
 - PROPOSED CONCRETE PATH AND PRAM CROSSING
 - PROPOSED BLUESTONE OUTSTAND
 - AMENDED ITEM

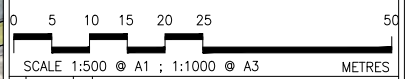

No.	DATE	BY	DESCRIPTION



HOBSONS BAY CITY COUNCIL
115 CIVIC PARADE ALTONA,
VICTORIA, AUSTRALIA, 3018

**WARNING
BEWARE OF UNDERGROUND
SERVICES**

THE LOCATION OF UNDERGROUND SERVICES ARE APPROXIMATE ONLY AND THEIR EXACT POSITION SHOULD BE PROVEN ON SITE. NO GUARANTEE IS GIVEN THAT ALL EXISTING SERVICES ARE SHOWN.



PROJECT:
T.A.C GRANT PROJECT
WILLIAMSTOWN SCHOOL ZONE
IMPROVEMENT WORKS

DRAWING TITLE:
CONCEPT DESIGN

SCALE: 1:500@A1 1:1000@A3	LEDGER No:
STAMP:	DESIGN YX DRAWN YX CHECKED MR APPROVED AK
DATE: 10/11/2020 SHEET No: 1	DRAWING No: CD-RD-CG-10100-001 REV: D




WARNING
ALL SERVICES SHOWN ON THESE DRAWINGS ARE APPROXIMATE ONLY AND EXACT LOCATION IS TO BE CONFIRMED ON SITE BY CONTRACTOR PRIOR TO COMMENCEMENT OF ANY WORKS.

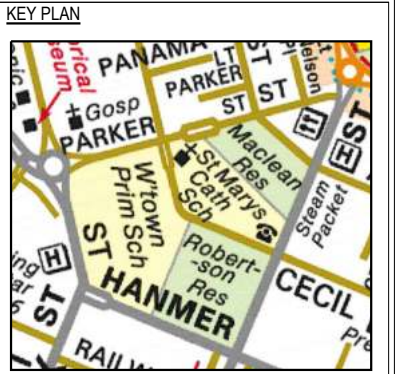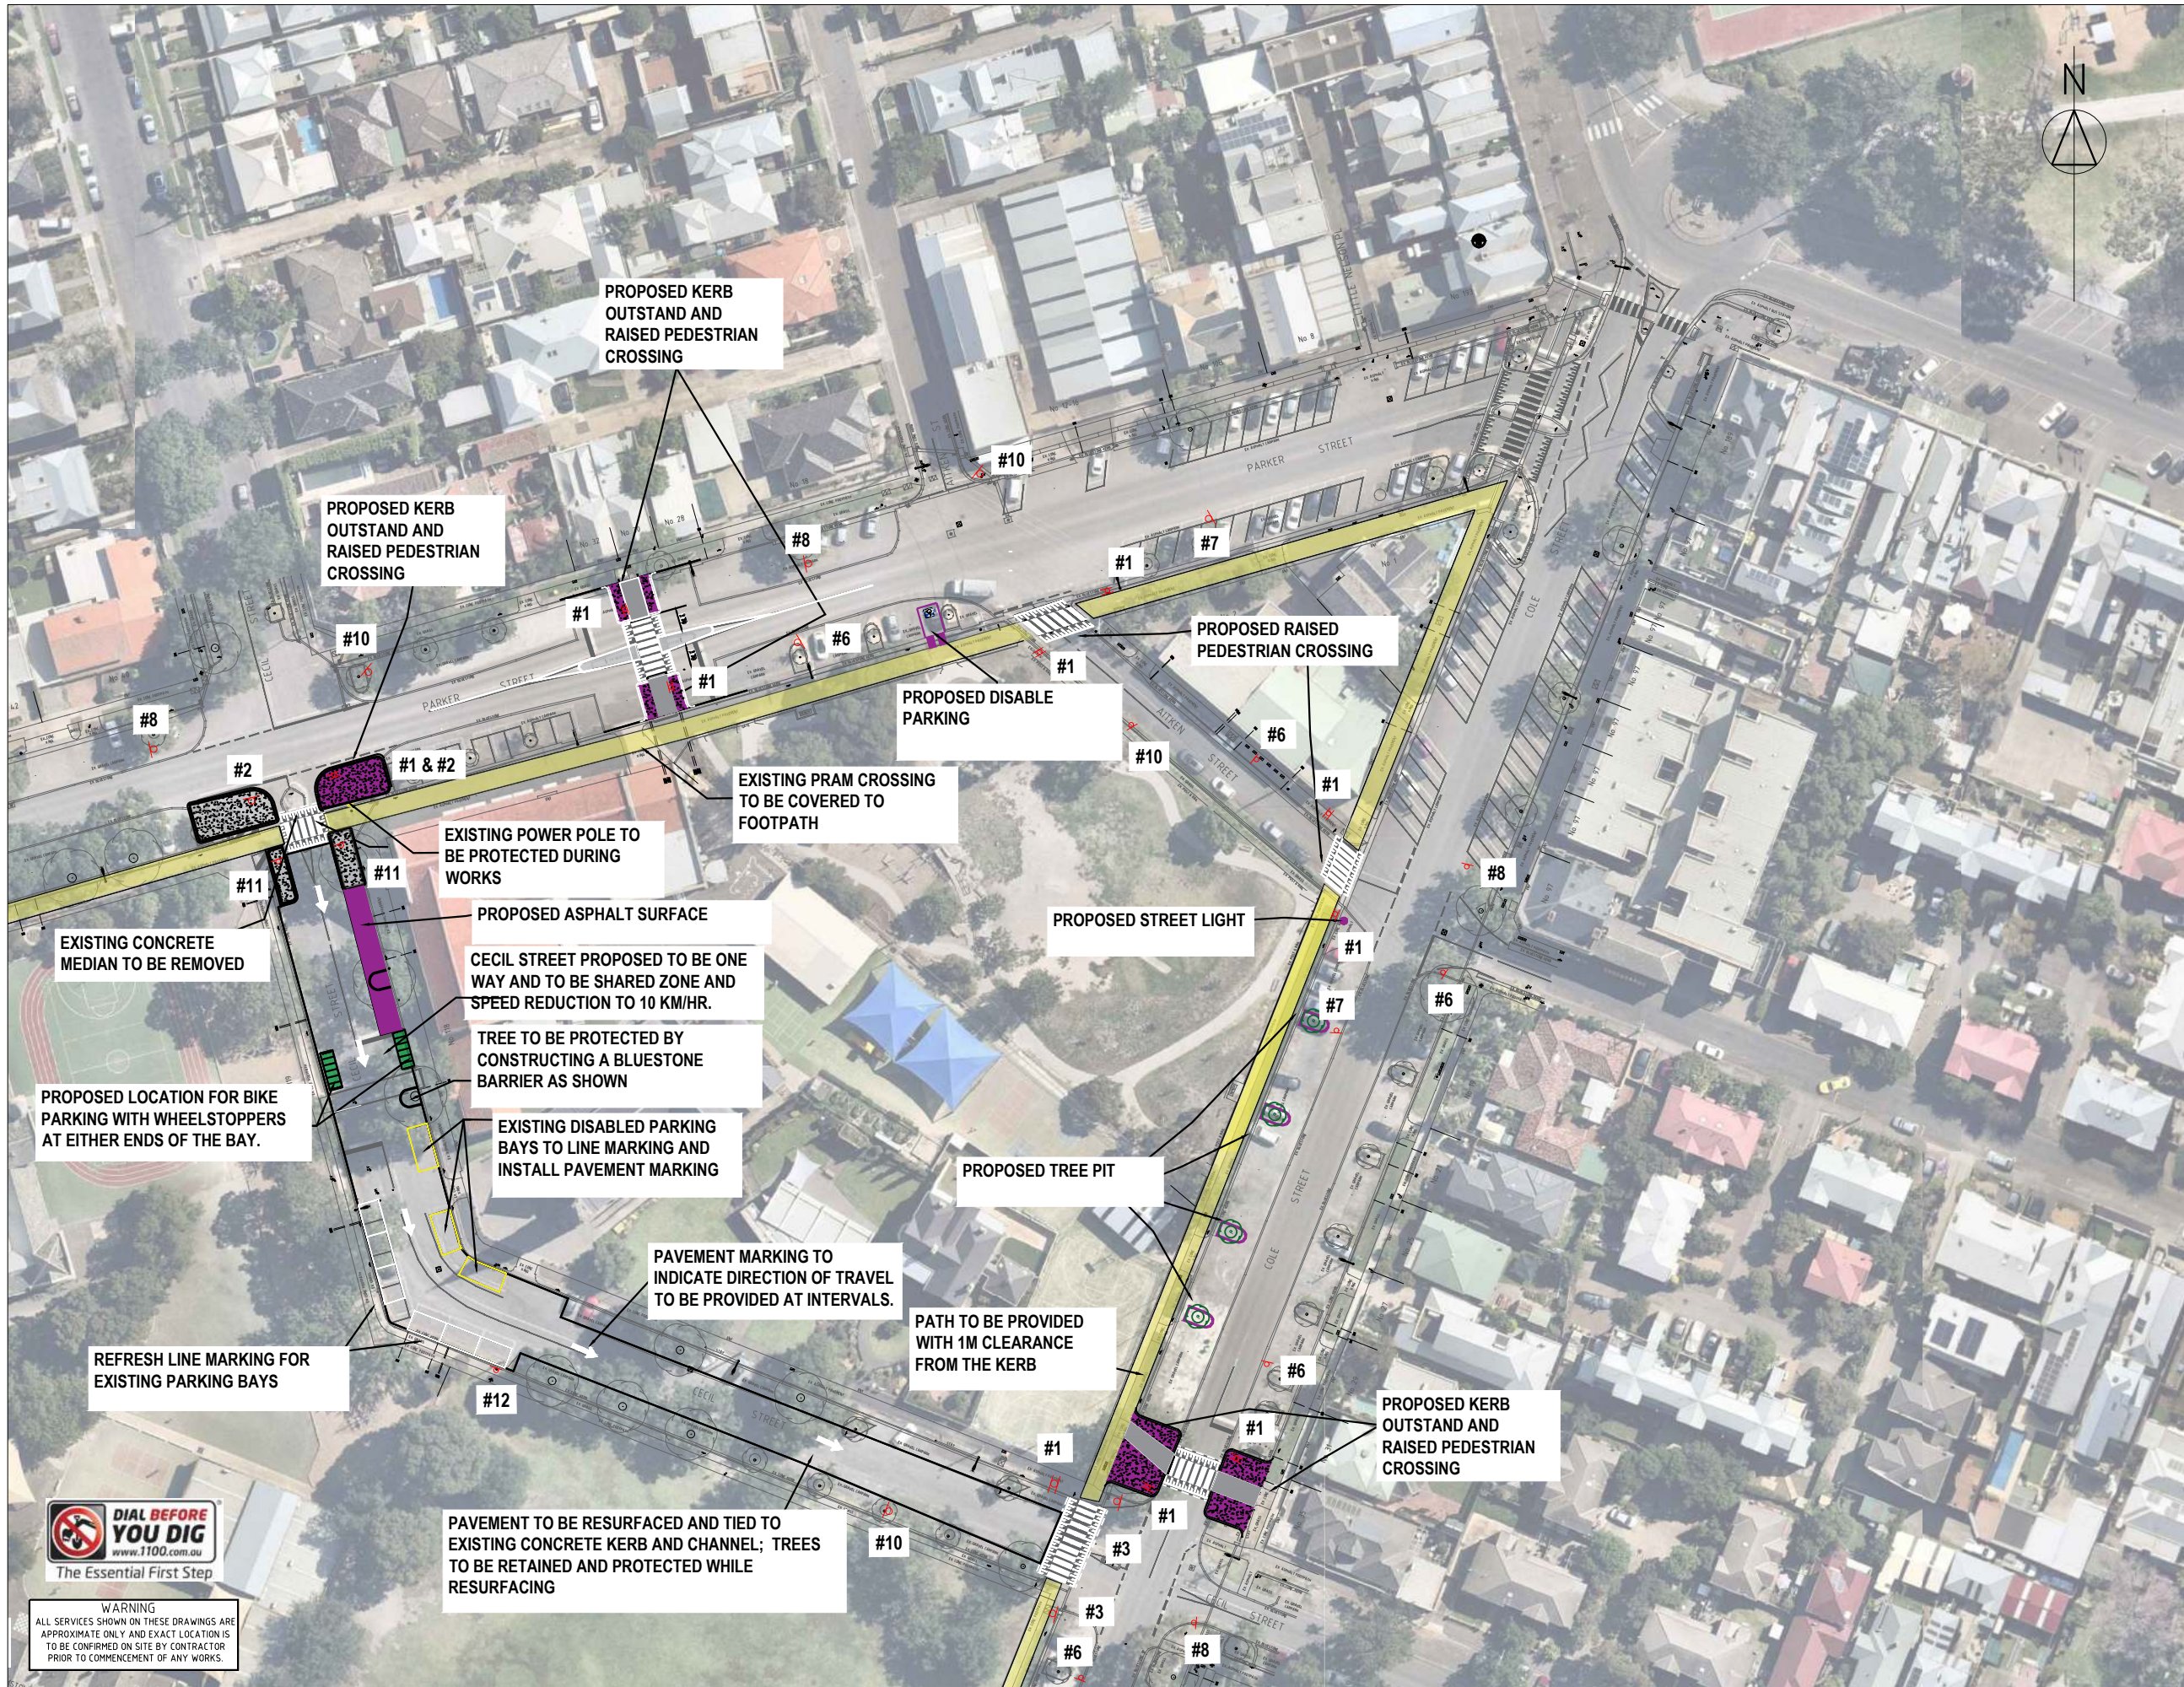

PROJECT LOCATION MELWAY REFERENCE 56-D10

- NOTES**
1. ALL DIMENSIONS ARE IN METERS UNLESS STATED OTHERWISE.
 2. PROPOSED 3M WIDE SHARED PATH TO BE LINED WITH GRANITIC SAND INFILL AND PROVIDED WITHIN THE KERB OUTSTAND.
 3. LOCATIONS WHERE PROPOSED SHARED PATH MEETS THE EXISTING DRIVEWAYS ARE TO FOLLOW THE EXISTING SLOPE AND LEVEL. APPROVAL FROM PROJECT MANAGER IS REQUIRED TO RECONSTRUCT THE DRIVEWAY.
 4. PROPOSED CONCRETE FOOTPATH AND PRAM CROSSING (WITH TACTILES) TO BE MATCHED WITH THE LEVEL OF THE RAISED PLATFORM AND PROVIDED WITHIN THE KERB OUTSTAND.
 5. PROPOSED ROAD HUMP AND RAISED PLATFORM CROSSING TO BE RAISED 100MM FROM THE EXISTING SURFACE, MATCHING IN LEVEL WITH SHARED PATH.
 6. EXISTING STREET LIGHT TO BE PROTECTED DURING CONSTRUCTION.
 7. PROPOSED BLUESTONE KERB OUTLANDS WITH GRANITIC SAND INFILL WITH LOW-LEVEL LANDSCAPING CONSISTENT WITH THE KERB OUTLANDS AT PARKER-COLE INTERSECTION.
 8. TREES TO BE RETAINED AND ROOT ZONE PROTECTED WITH SURFACE MULCHED WITH GRANITIC SAND TO ALLOW WATER ACCESS.

- LEGENDS**
- SURVEY
 - PROPOSED SIGN
 - PROPOSED SHARED PATH (3m)
 - PROPOSED ROAD HUMP
 - PROPOSED RAISED PLATFORM CROSSING
 - PROPOSED CONCRETE PATH AND PRAM CROSSING
 - PROPOSED BLUESTONE OUTSTAND
 - AMENDED ITEM

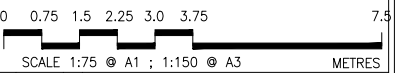

No.	DATE	BY	DESCRIPTION

HOBSONS BAY CITY COUNCIL
115 CIVIC PARADE ALTONA, VICTORIA, AUSTRALIA, 3018

**WARNING
BEWARE OF UNDERGROUND SERVICES**
THE LOCATION OF UNDERGROUND SERVICES ARE APPROXIMATE ONLY AND THEIR EXACT POSITION SHOULD BE PROVEN ON SITE. NO GUARANTEE IS GIVEN THAT ALL EXISTING SERVICES ARE SHOWN.


PROJECT:
T.A.C GRANT PROJECT
WILLIAMSTOWN SCHOOL ZONE
IMPROVEMENT WORKS

DRAWING TITLE:
CONCEPT DESIGN

SCALE:	1:500@A1 1:1000@A3	LEDGER No:	
STAMP:	DESIGN DRAWN CHECKED APPROVED	YX YX MR AK	
DATE:	10/11/2020		
SHEET No:	2		
DRAWING No:	CD-RD-CG-10100-002	REV:	D




WARNING
ALL SERVICES SHOWN ON THESE DRAWINGS ARE APPROXIMATE ONLY AND EXACT LOCATION IS TO BE CONFIRMED ON SITE BY CONTRACTOR PRIOR TO COMMENCEMENT OF ANY WORKS.

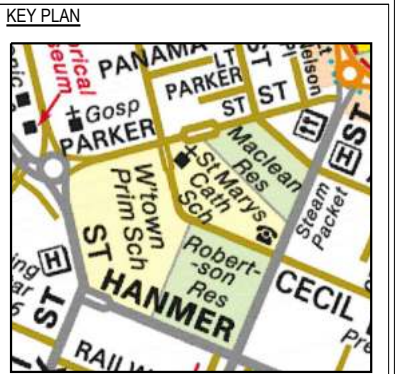

PROJECT LOCATION MELWAY REFERENCE 56-D10

- NOTES**
1. ALL DIMENSIONS ARE IN METERS UNLESS STATED OTHERWISE.
 2. PROPOSED 3M WIDE SHARED PATH TO BE LINED MARKED ON EXISTING ASPHALT. ASPHALT SECTIONS IN UNSATISFACTORY CONDITION TO BE RESURFACED.
 3. LOCATIONS WHERE PROPOSED SHARED PATH MEETS THE EXISTING DRIVEWAYS ARE TO FOLLOW THE EXISTING SLOPE AND LEVEL. APPROVAL FROM PROJECT MANAGER IS REQUIRED TO RECONSTRUCT THE DRIVEWAY.
 4. PROPOSED CONCRETE FOOTPATH AND PRAM CROSSING (WITH TACTILES) TO BE MATCHED WITH THE LEVEL OF THE RAISED PLATFORM AND PROVIDED WITHIN THE KERB OUTSTAND.
 5. PROPOSED ROAD HUMPS AND RAISED PLATFORM CROSSING TO BE RAISED 100MM FROM THE EXISTING SURFACE, MATCHING IN LEVEL WITH SHARED PATH.
 6. EXISTING STREET LIGHT TO BE PROTECTED DURING CONSTRUCTION.
 7. PROPOSED BLUESTONE KERB OUTLANDS WITH GRANITIC SAND INFILL WITH LOW-LEVEL LANDSCAPING CONSISTENT WITH THE KERB OUTLANDS AT PARKER-COLE INTERSECTION.
 8. TREES TO BE RETAINED AND ROOT ZONE PROTECTED WITH SURFACE MULCHED WITH GRANITIC SAND TO ALLOW WATER ACCESS.

- LEGENDS**
- SURVEY
 - PROPOSED SIGN
 - PROPOSED SHARED PATH (3m)
 - PROPOSED ROAD HUMPS
 - PROPOSED RAISED PLATFORM CROSSING
 - PROPOSED CONCRETE PATH AND PRAM CROSSING
 - PROPOSED BLUESTONE OUTSTAND
 - AMENDED ITEM

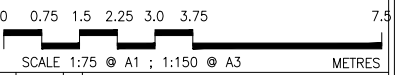

HOBSONS BAY CITY COUNCIL
115 CIVIC PARADE ALTONA, VICTORIA, AUSTRALIA, 3018

WARNING BEWARE OF UNDERGROUND SERVICES
THE LOCATION OF UNDERGROUND SERVICES ARE APPROXIMATE ONLY AND THEIR EXACT POSITION SHOULD BE PROVEN ON SITE. NO GUARANTEE IS GIVEN THAT ALL EXISTING SERVICES ARE SHOWN.

PROJECT:
T.A.C GRANT PROJECT
WILLIAMSTOWN SCHOOL ZONE
IMPROVEMENT WORKS

DRAWING TITLE:
CONCEPT DESIGN

SCALE:	1:500@A1 1:1000@A3	LEDGER No:	
STAMP:	DESIGN DRAWN CHECKED APPROVED	YX YX MR AK	
DATE:	10/11/2020		
SHEET No:	3		
DRAWING No:	CD-RD-CG-10100-003	REV:	D

SIGN SCHEDULE

#1 R3-1	#2 R2-17	#3 R2-4	#4 W5-10	#5 W8-2	#6 W6-2
#7 W6-2-1	#8 W6-2	#9 W6-2	#10 W6-2	#11 R4-4	#12 R2-2



WARNING
ALL SERVICES SHOWN ON THESE DRAWINGS ARE APPROXIMATE ONLY AND EXACT LOCATION IS TO BE CONFIRMED ON SITE BY CONTRACTOR PRIOR TO COMMENCEMENT OF ANY WORKS.