


CAD File: H:\Projects\2020\300621\Drawings\200621FLP100.dgn

Date Plotted: 14-02-2021 3:11:56 PM

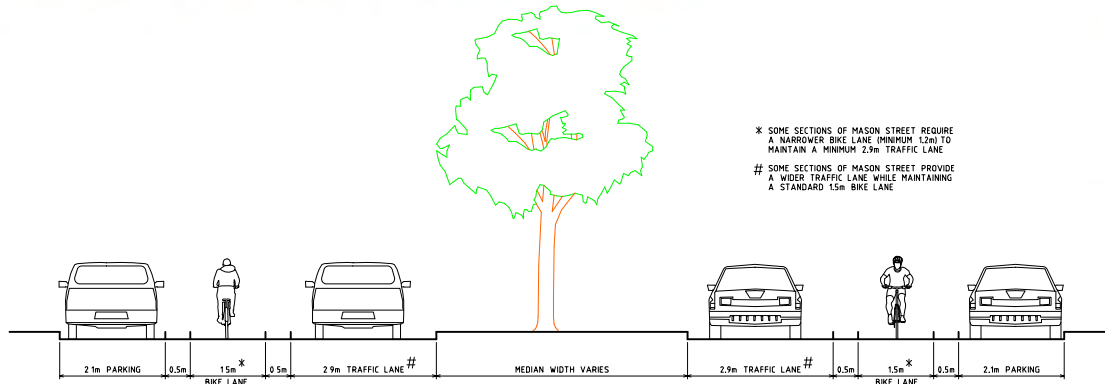

MASON STREET - TYPICAL CROSS SECTION
SCALE 1:1000@A3

Copyright:
This document may only be used for its commissioned purpose. No part of this document may be reproduced, modified or transmitted without the written authority of onemilegrid. Unauthorised use of this document in any form is prohibited.

Aerial Photography
Aerial photography provided by heremap





Scale
1:500 @ A3

0 2.5 5 10

Drawing Title MASON STREET LATM MILLERS ROAD / SEVENTH AVENUE FUNCTIONAL LAYOUT PLAN		
Designed TCW / DK	Approved JD	Malway Ref 55 B3
Project Number 200621	Drawing Number FLP100	Revision 1

FOR CONTINUATION SEE ONEMILEGRID DRAWING 200621FLP101

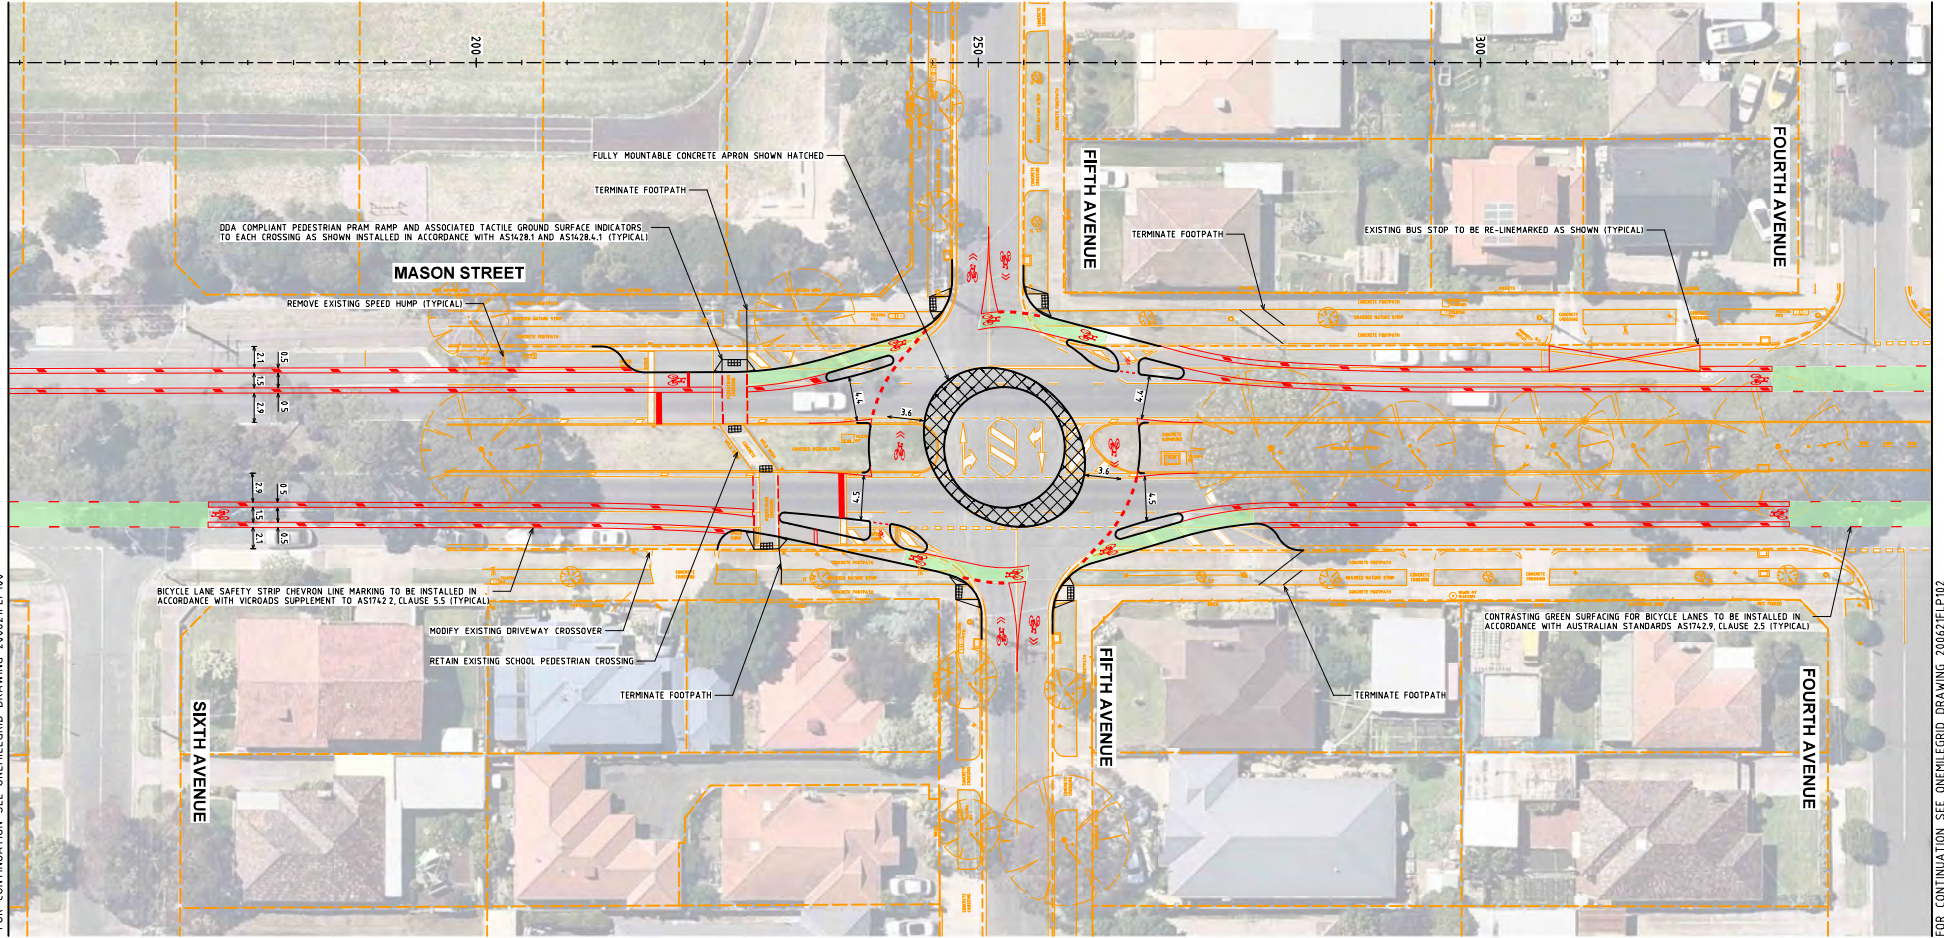

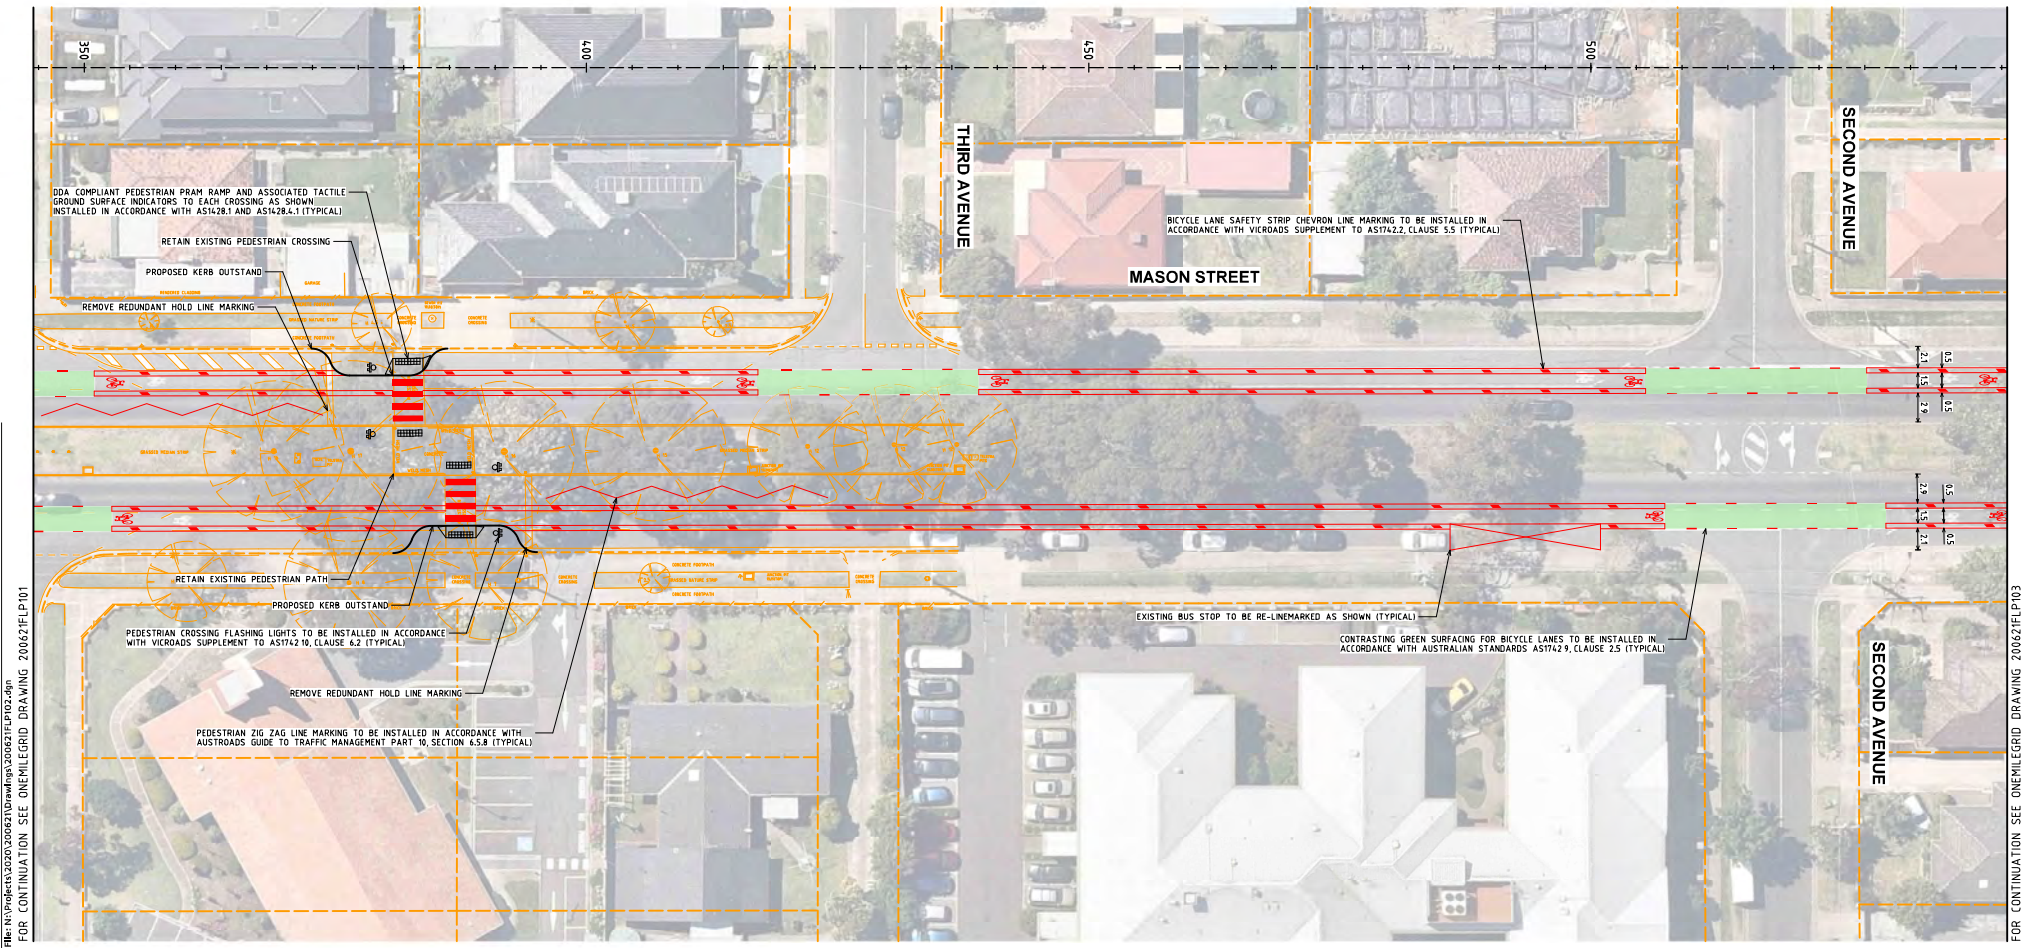

FOR CONTINUATION SEE ONEMILEGRID DRAWING 200621FLP101

FOR CONTINUATION SEE ONEMILEGRID DRAWING 200621FLP103

Date Plotted: 14-02-2021 3:12:07 PM

Copyright
This document may only be used for its commissioned purpose, no part of this document may be reproduced, modified or transmitted without the written authority of onemilegrid. Unauthorised use of this document in any form is prohibited.

Aerial Photography
Aerial photography provided by Neemap




onemilegrid
TRAFFIC ENGINEERING
55 Down Street, Collingwood, VIC 3066
Email: info@onemilegrid.com.au Web: www.onemilegrid.com.au
Phone: (03) 9939 8250

Scale
1:500 @ A3



Drawing Title MASON STREET LATM THIRD AVENUE / SECOND AVENUE FUNCTIONAL LAYOUT PLAN		
Designed TCW / DK	Approved JD	Malway Ref 55 C3
Project Number 200621	Drawing Number FLP102	Revision 1

FOR CONTINUATION SEE ONEMILEGRID DRAWING 200621FLP102

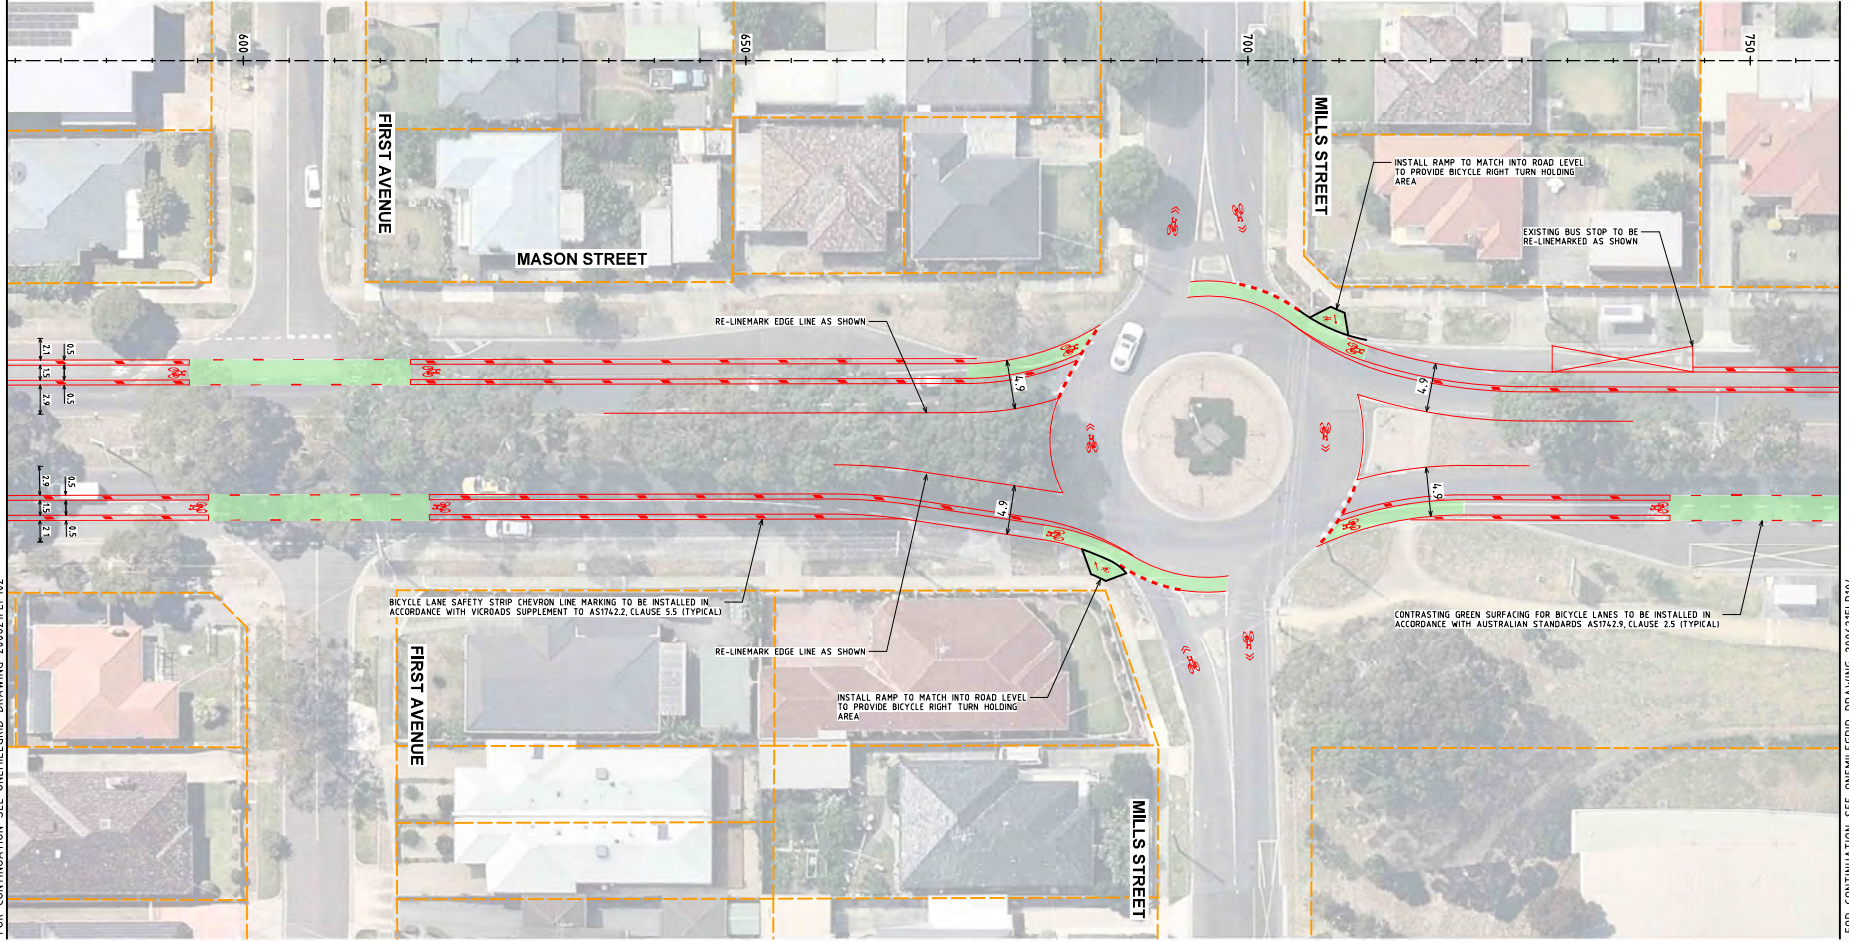

FOR CONTINUATION SEE ONEMILEGRID DRAWING 200621FLP104

onemilegrid
TRAFFIC ENGINEERING


55 Down Street, Collingwood, VIC 3066
Email: info@onemilegrid.com.au | Web: www.onemilegrid.com.au
Phone: (03) 9939 8250

Scale: 1:500 @ A3

0 2.5 5 10


Drawing Title MASON STREET LATM FIRST AVENUE TO MILLS STREET FUNCTIONAL LAYOUT PLAN		
Designed TCW / DK	Approved JD	Mailway Ref 55 C3
Project Number 200621	Drawing Number FLP103	Revision 1

FOR CONTINUATION SEE ONEMILEGRID DRAWING 200621FLP103

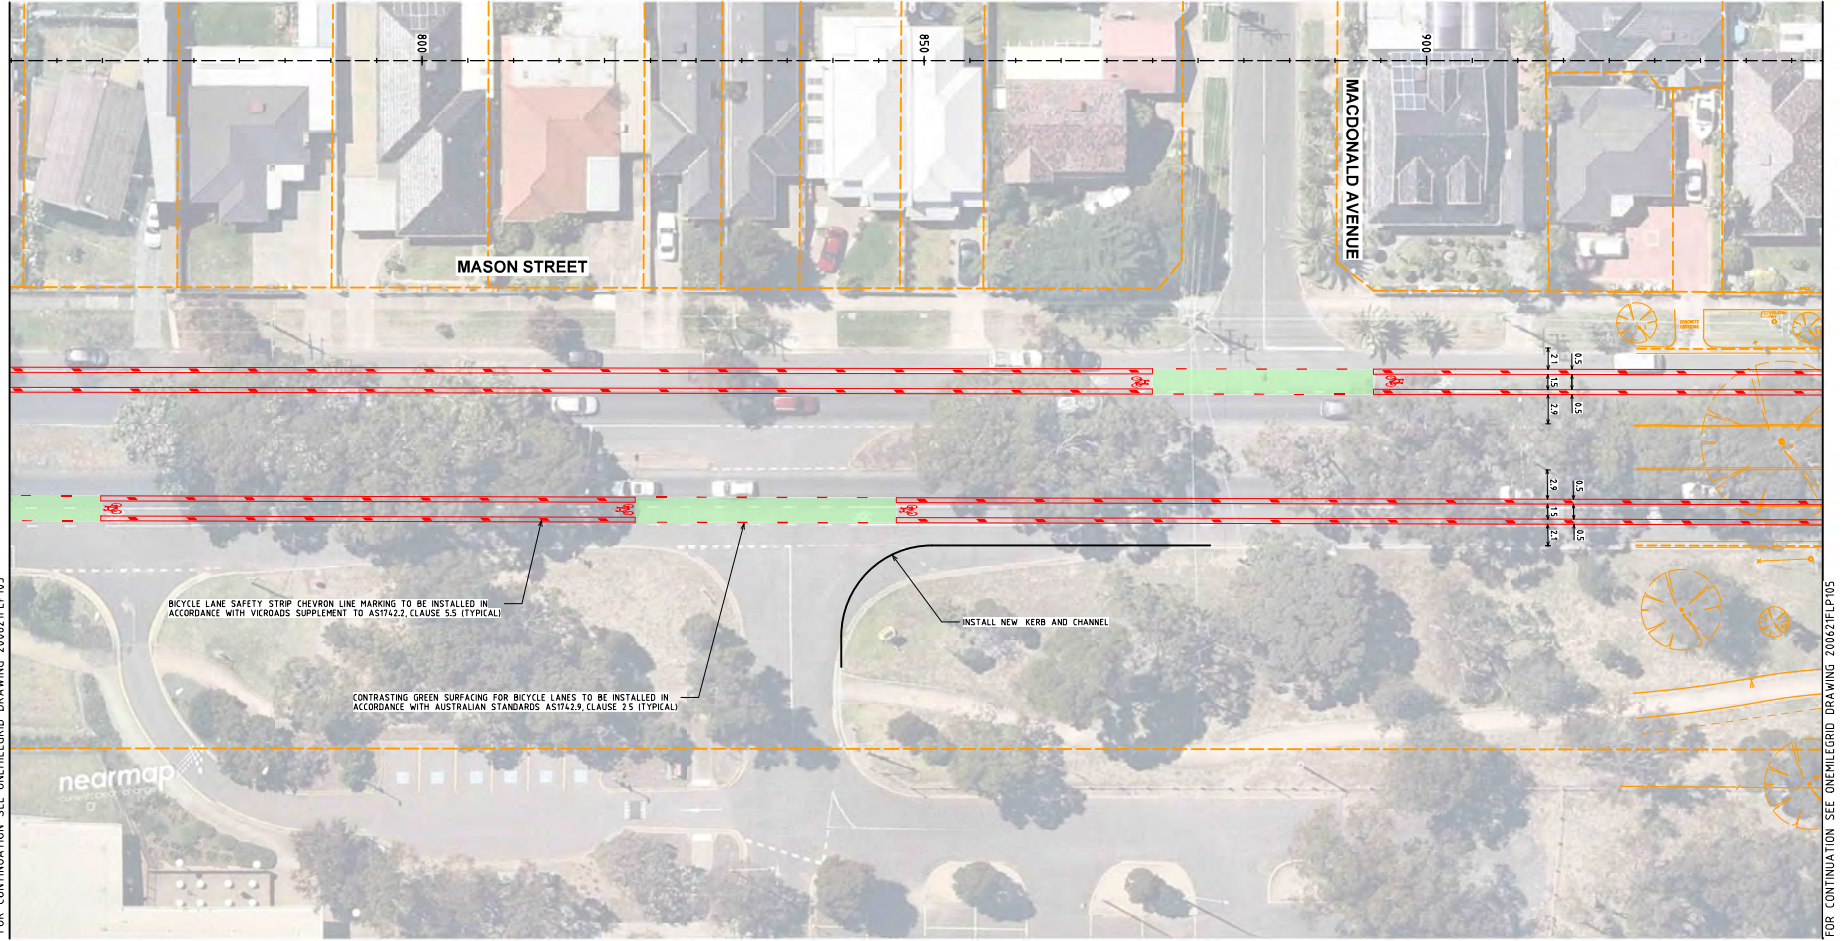

FOR CONTINUATION SEE ONEMILEGRID DRAWING 200621FLP105



 

Date Plotted: 11-05-2021 3:12:09 PM

Copyright
This document may only be used for its commissioned purpose. No part of this document may be reproduced, modified or transmitted without the written authority of onemilegrid. Unauthorised use of this document in any form is prohibited.


Aerial Photography
Aerial photography provided by Nearmap



Drawing Title
MASON STREET LATM
MCINTOSH ROAD ROUNDABOUT
FUNCTIONAL LAYOUT PLAN

Designed	Approved	Melway Ref
TCW / DK	JD	55 E3

Project Number	Drawing Number	Revision
200621	FLP105	I

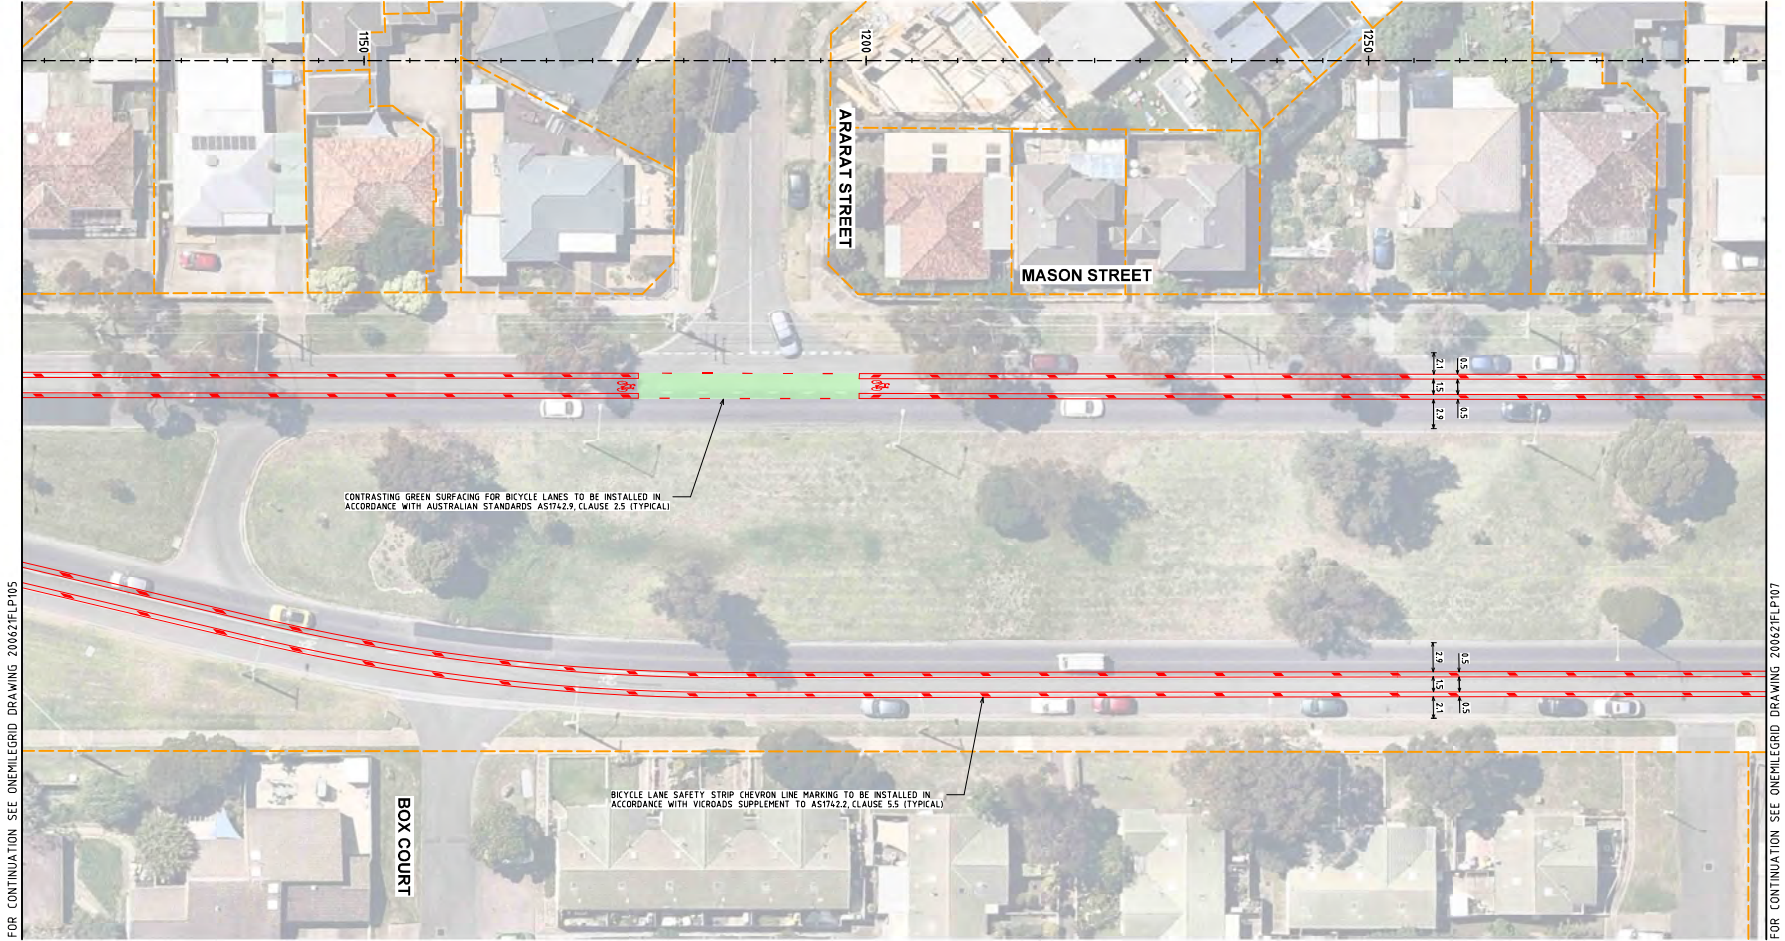

FOR CONTINUATION SEE ONEMILEGRID DRAWING 200621FLP105

FOR CONTINUATION SEE ONEMILEGRID DRAWING 200621FLP107


 **onemilegrid**
TRAFFIC ENGINEERING
55 Down Street, Collingwood, VIC 3066
Email: info@onemilegrid.com.au Web: www.onemilegrid.com.au
Phone (03) 9939 8250

Scale
1:500 @ A3


0 2.5 5 10

Drawing Title MASON STREET LATM ARARAT STREET / BOX COURT FUNCTIONAL LAYOUT PLAN		
Designed TCW / DK	Approved JD	Malway Ref 55 E3
Project Number 200621	Drawing Number FLP106	Revision 1

FOR CONTINUATION SEE ONEMILEGRID DRAWING 200621FLP106

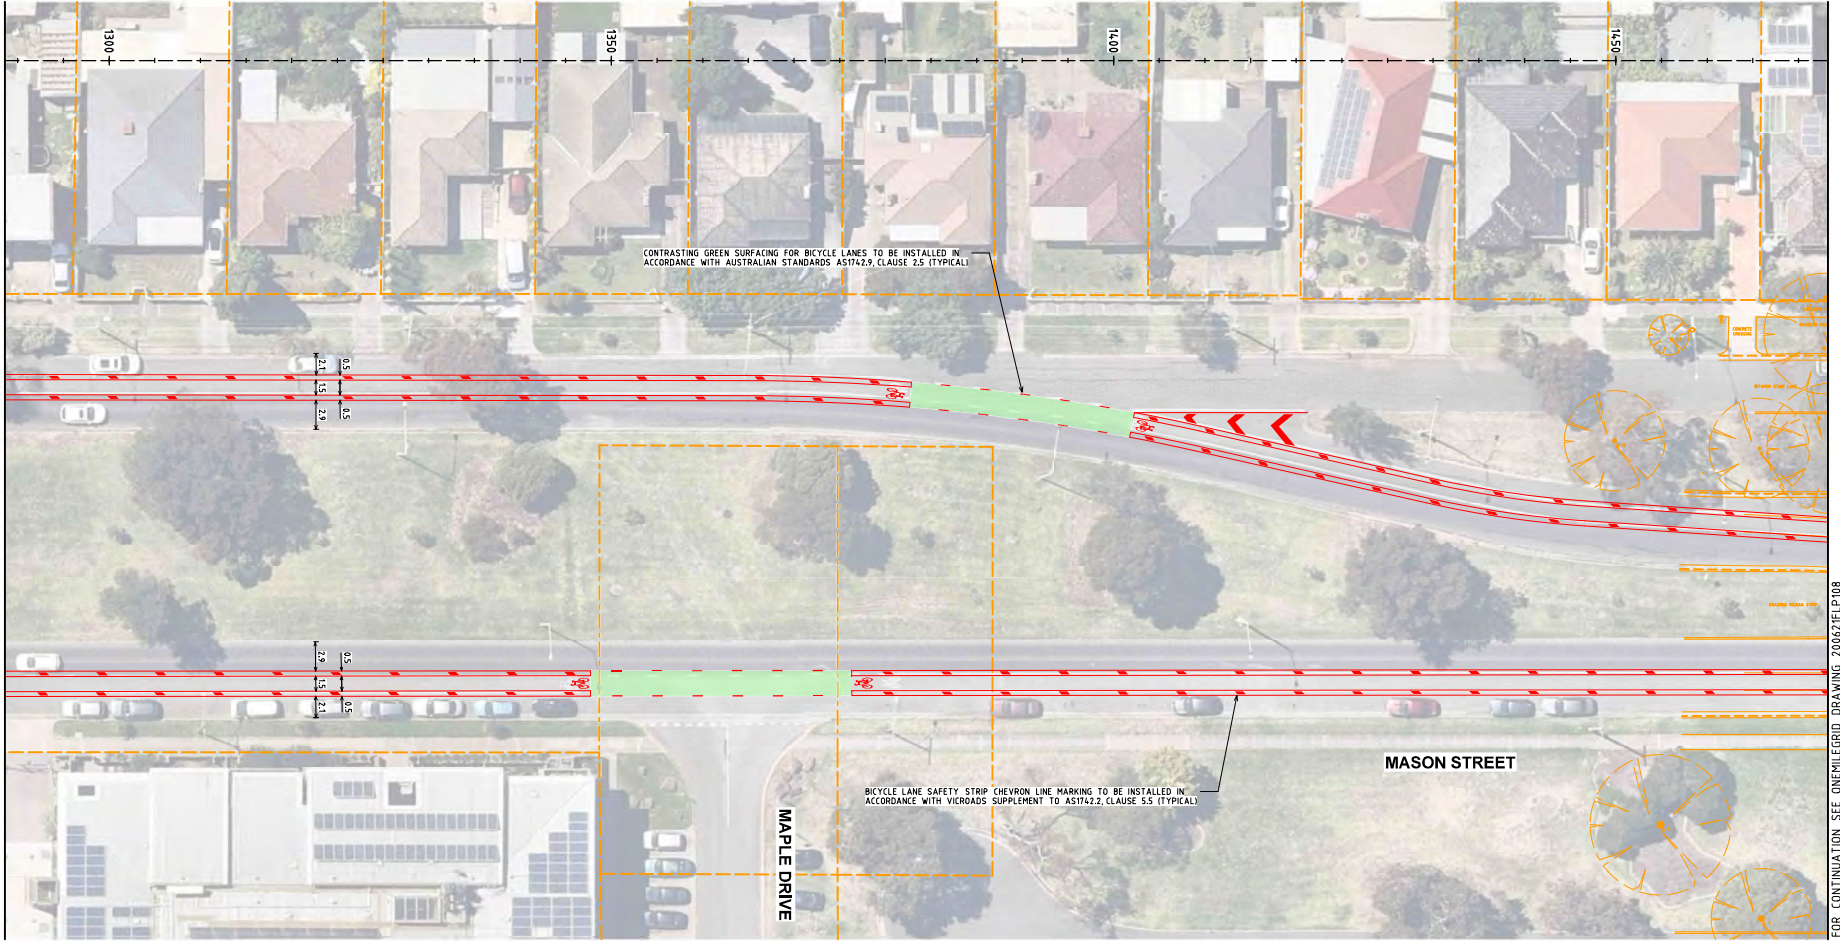


FOR CONTINUATION SEE ONEMILEGRID DRAWING 200621FLP108

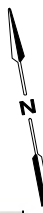

CAD File: N:\Projects\2020\200621\Drawings\200621FLP108.dgn
FOR CONTINUATION SEE ONEMILEGRID DRAWING 200621FLP107

Date Plotted: 14-02-2021 3:12:18 PM

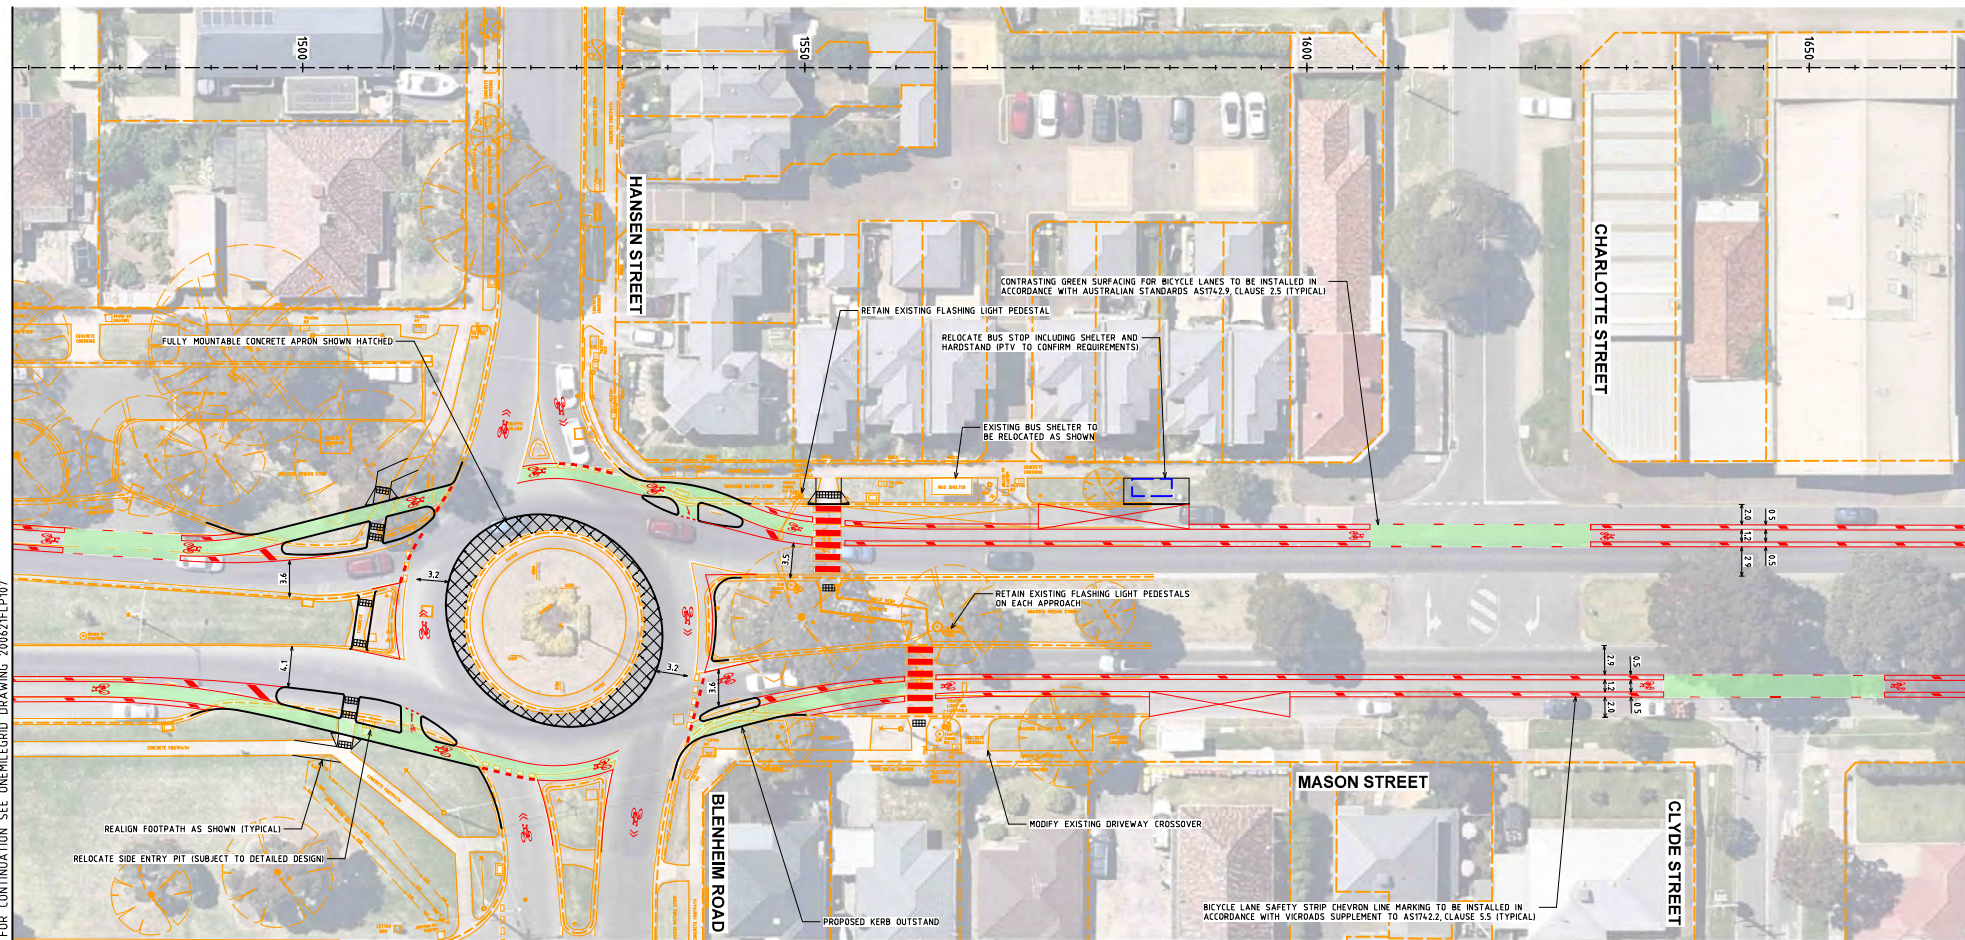

FOR CONTINUATION SEE ONEMILEGRID DRAWING 200621FLP109


Copyright
This document may only be used for its commissioned purpose. No part of this document may be reproduced, modified or transmitted without the written authority of onemilegrid. Unauthorised use of this document in any form is prohibited.

Aerial Photography
Aerial photography provided by HereMap




onemilegrid
TRAFFIC ENGINEERING

55 Down Street, Collingwood, VIC 3066
Email: info@onemilegrid.com.au Web: www.onemilegrid.com.au
Phone: (03) 9339 8250

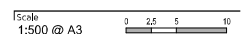


Drawing Title MASON STREET LATM BLENHEIM ROAD ROUNDABOUT FUNCTIONAL LAYOUT PLAN		
Designed TCW / DK	Approved JD	Malway Ref 55 F3
Project Number 200621	Drawing Number FLP108	Revision 1

FOR CONTINUATION SEE ONEMILEGRID DRAWING 200621FLP108

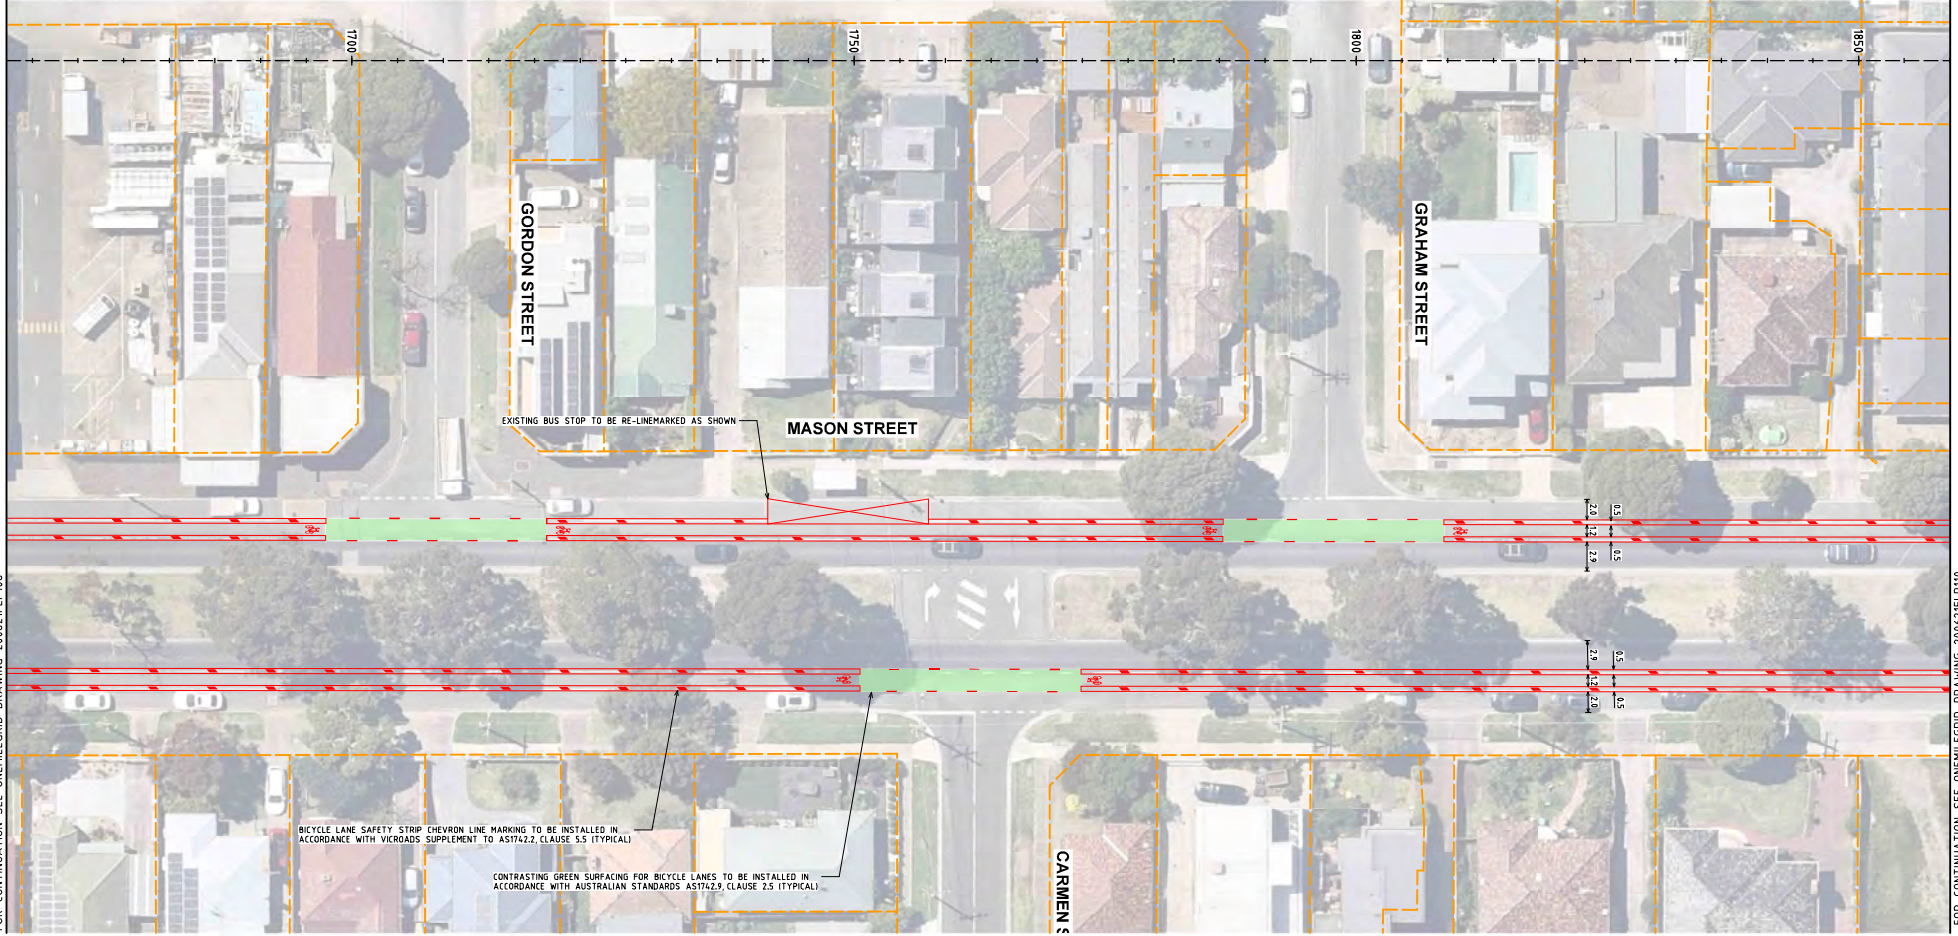

FOR CONTINUATION SEE ONEMILEGRID DRAWING 200621FLP110

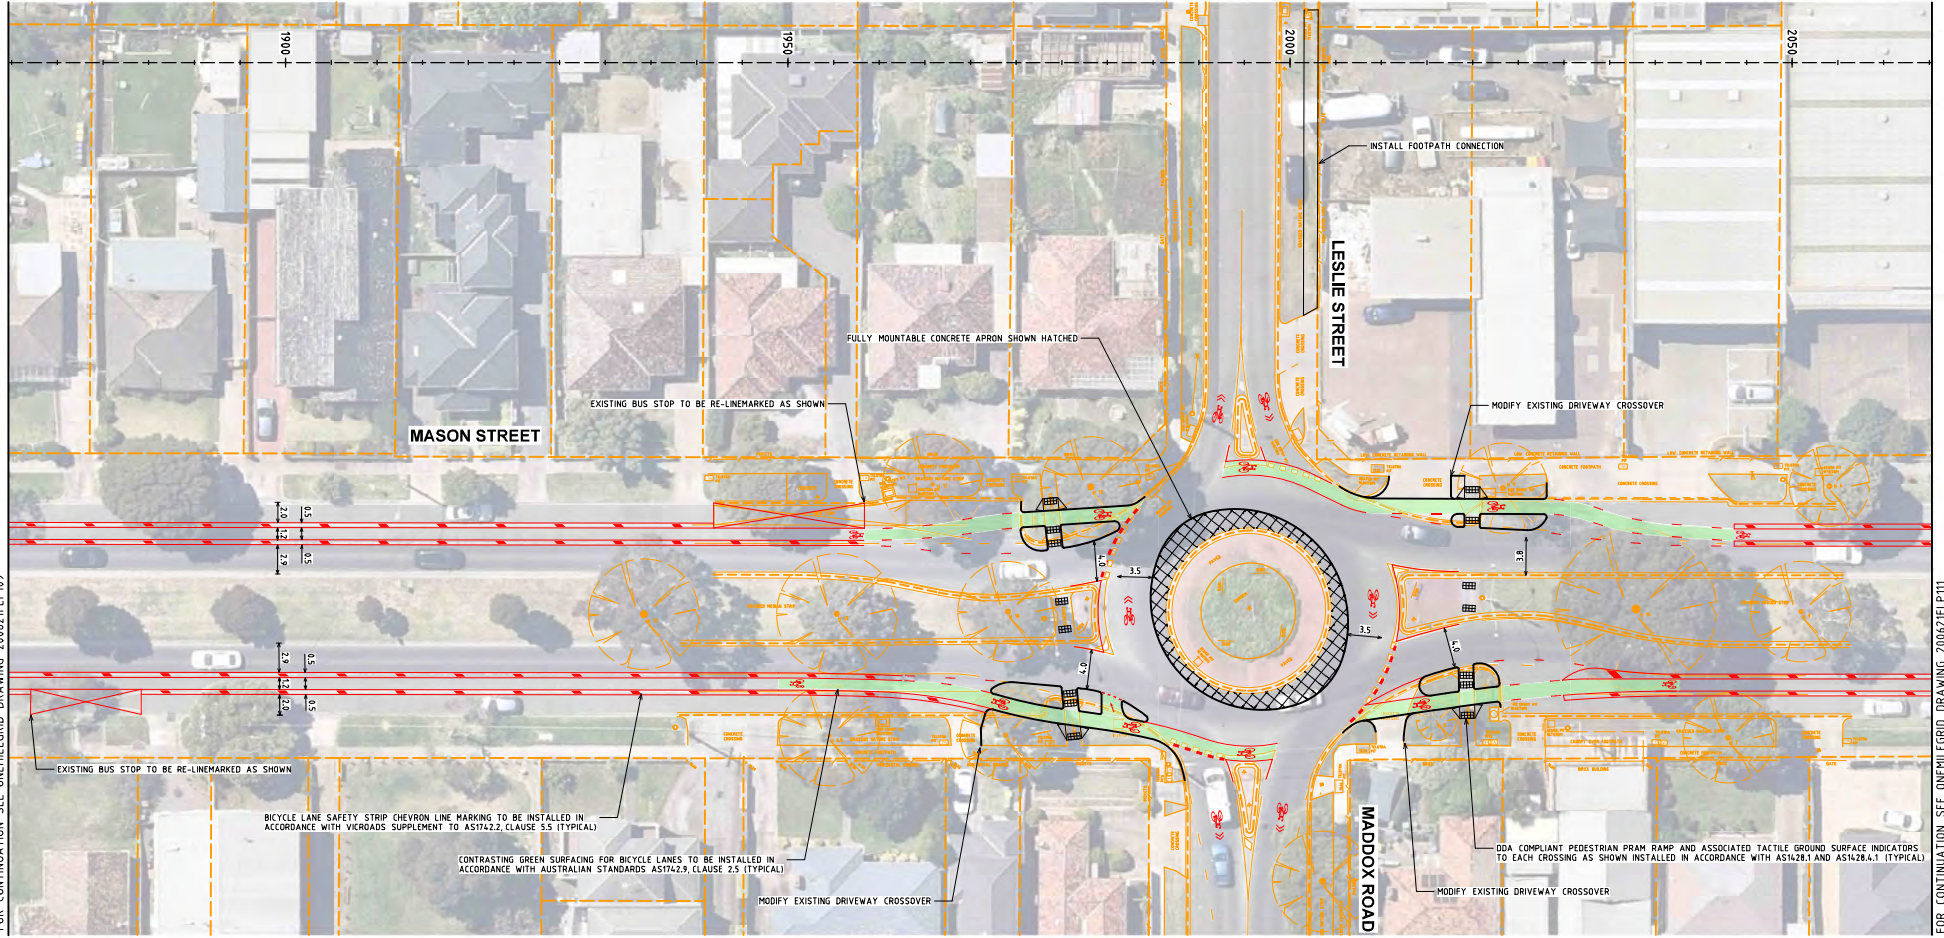

Scale: 1:500 @ A3


0 2.5 5 10

Drawing Title:
MASON STREET LATM
MADDOX ROAD ROUNDABOUT
FUNCTIONAL LAYOUT PLAN

Designed: TCW/DK
Approved: JD
Mailway Ref: 55 F3

Project Number: 200621
Drawing Number: FLP110
Revision: 1

FOR CONTINUATION SEE ONE-MILEGRID DRAWING 200621FLP110

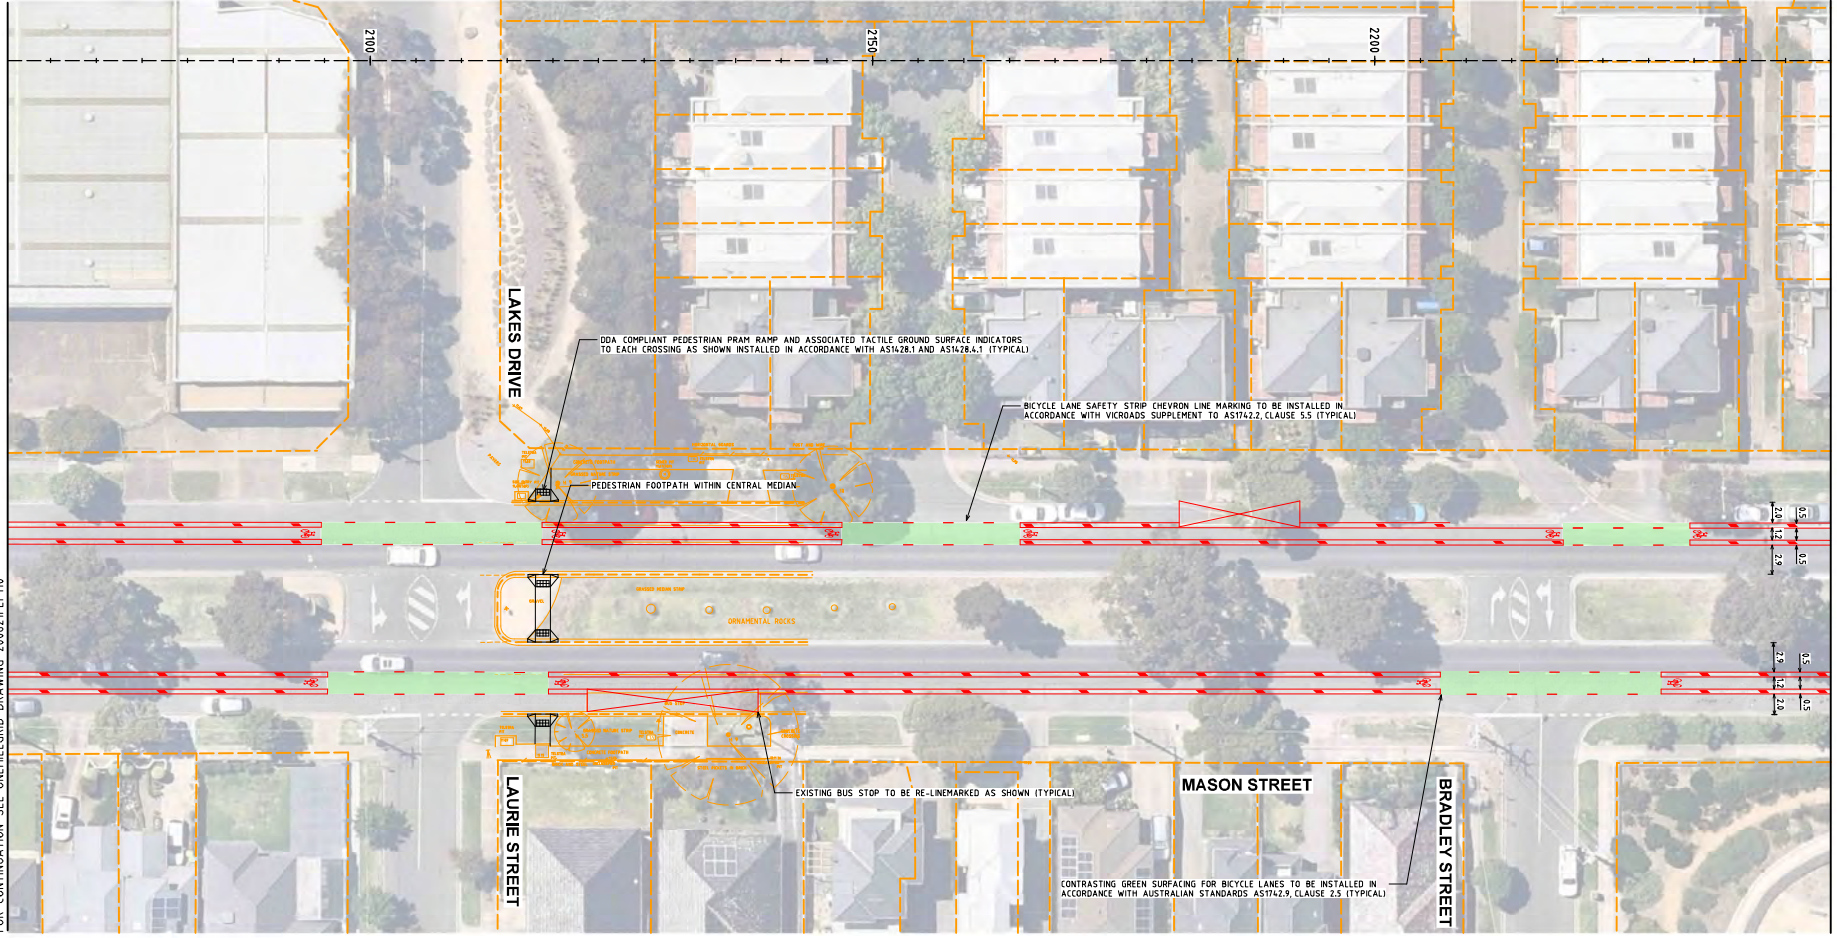

FOR CONTINUATION SEE ONE-MILEGRID DRAWING 200621FLP112




Scale
1:500 @ A3

0 2.5 5 10

Drawing Title MASON STREET LATM LAKES DRIVE / BRADLEY STREET FUNCTIONAL LAYOUT PLAN			
Designed TCW / DK	Approved JD	Mailway Ref 55 G3	
Project Number 200621	Drawing Number FLP111	Revision 1	

FOR CONTINUATION SEE ONEMILEGRID DRAWING 200621FLP111

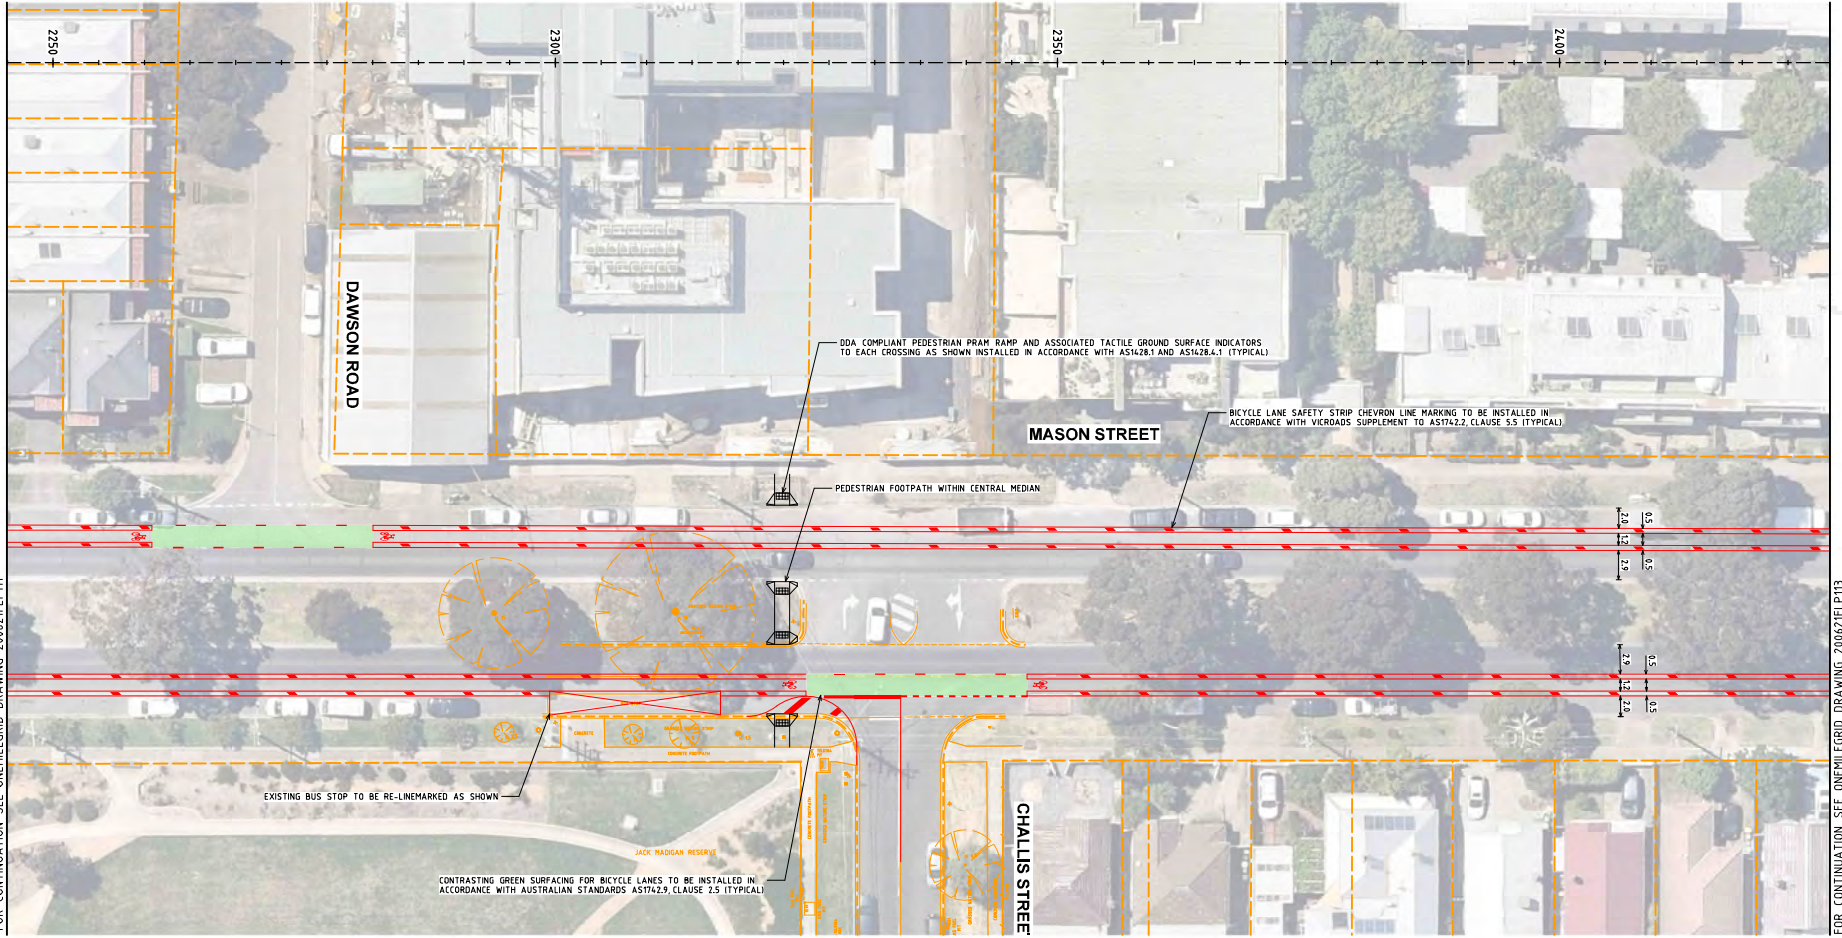


FOR CONTINUATION SEE ONEMILEGRID DRAWING 200621FLP113

 **onemilegrid**
TRAFFIC ENGINEERING
55 Down Street, Collingwood, VIC 3066
Email: info@onemilegrid.com.au Web: www.onemilegrid.com.au
Phone: (03) 9939 8250


Scale
1:500 @ A3

0 2.5 5 10

Drawing Title MASON STREET LATM CHALLIS STREET / DAWSON ROAD FUNCTIONAL LAYOUT PLAN		
Designed TCW / DK	Approved JD	Malway Ref 55 G3
Project Number 200621	Drawing Number FLP112	Revision 1

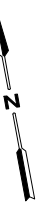

FOR CONTINUATION SEE ONEMILEGRID DRAWING 200621FLP112

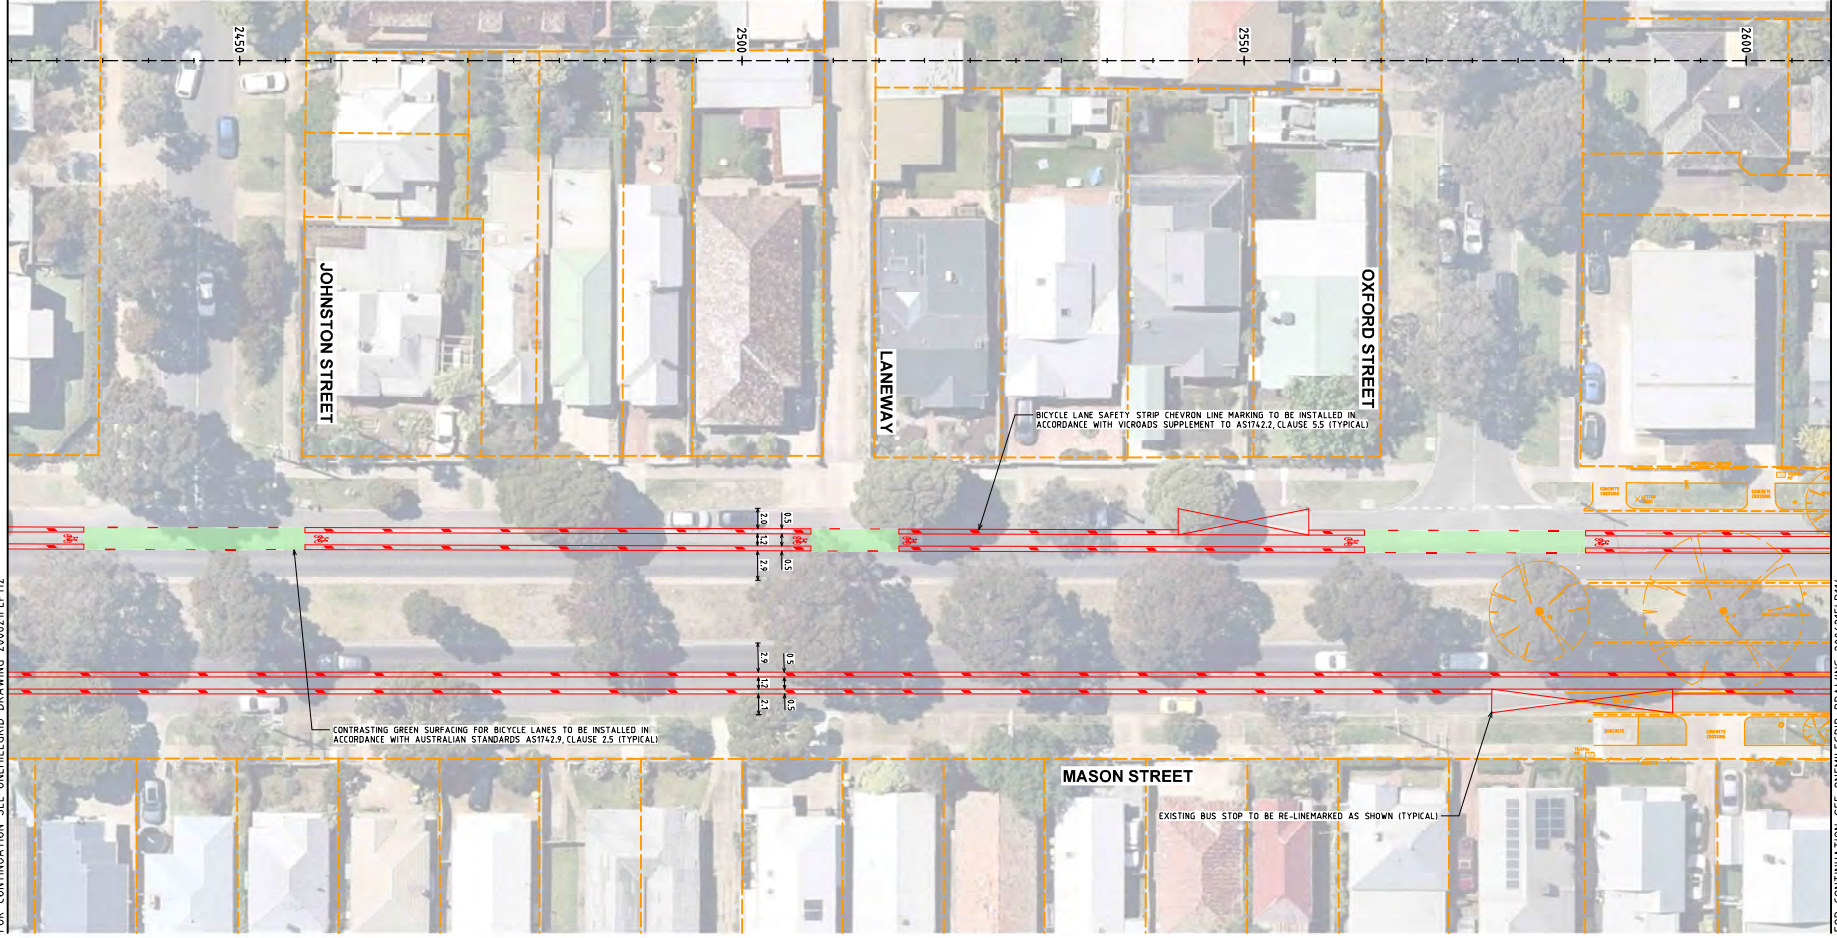

FOR CONTINUATION SEE ONEMILEGRID DRAWING 200621FLP114




Scale
1:500 @ A3


0 2.5 5 10

Drawing Title MASON STREET LATM JOHNSTON STREET / OXFORD STREET FUNCTIONAL LAYOUT PLAN			
Designed TCW / DK	Approved JD	Mailway Ref 55 H3	
Project Number 200621	Drawing Number FLP113	Revision 1	

FOR CONTINUATION SEE ONEMILEGRID DRAWING 200621FLP113

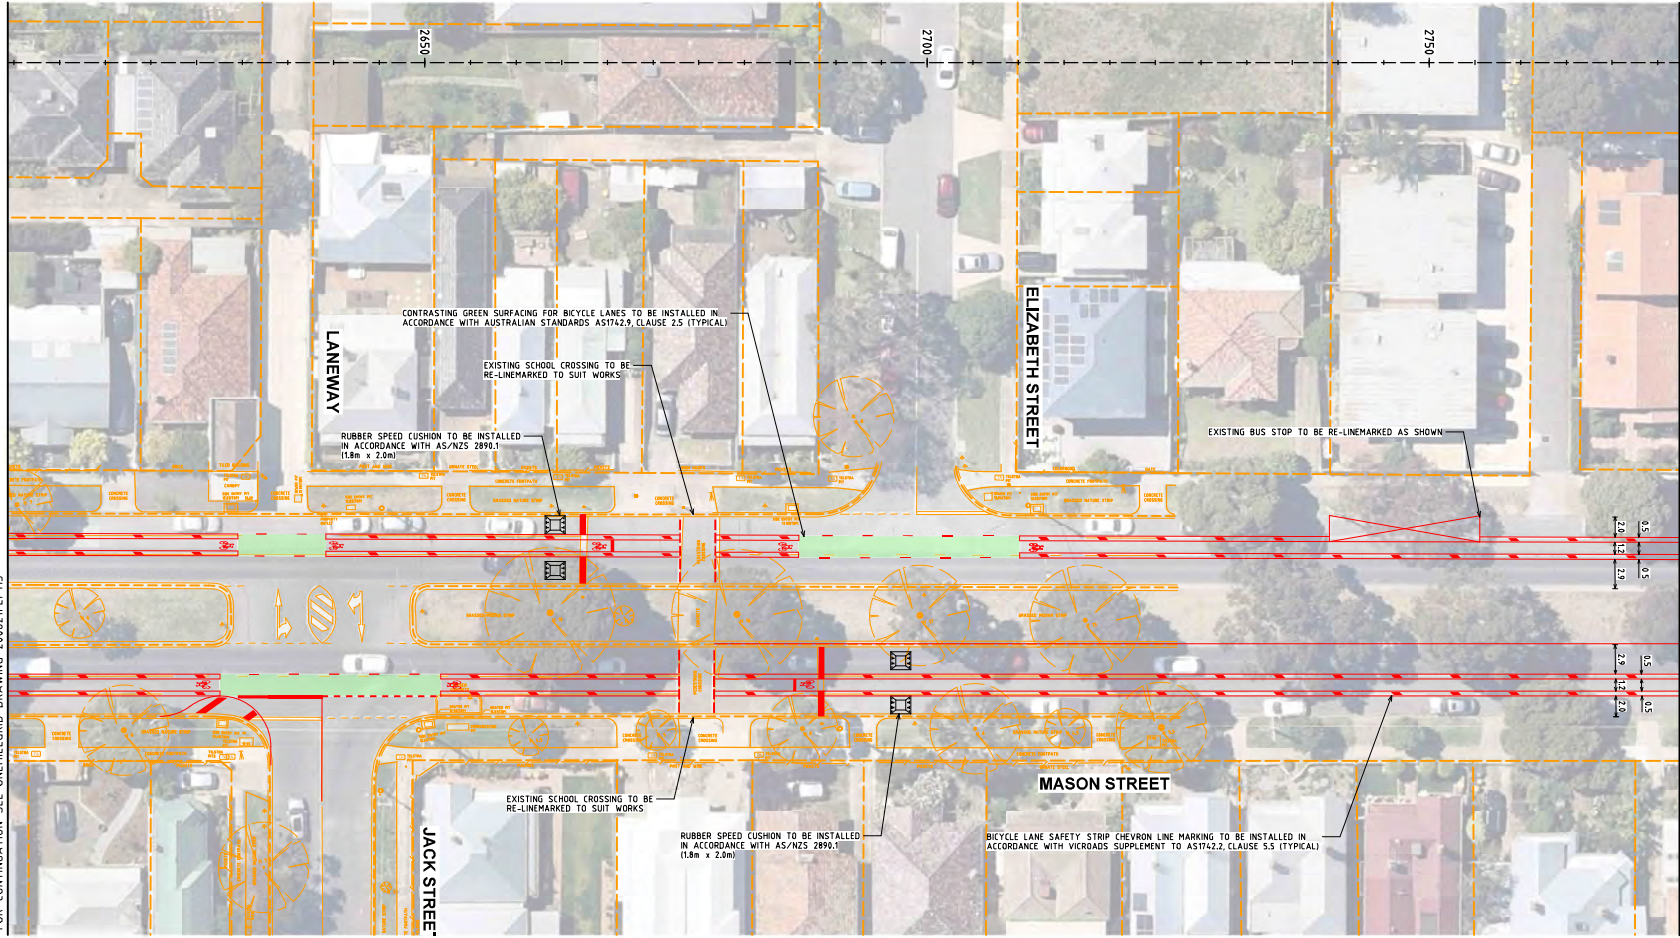


FOR CONTINUATION SEE ONEMILEGRID DRAWING 200621FLP115

 

Date Plotted: 11-05-2021 3:12:33 PM

Copyright	Aerial Photography
This document may only be used for its commissioned purpose. No part of this document may be reproduced, modified or transmitted without the written authority of Ordnance Survey. Unauthorised use of this document in any form is prohibited.	Aerial photography provided by Nearmap

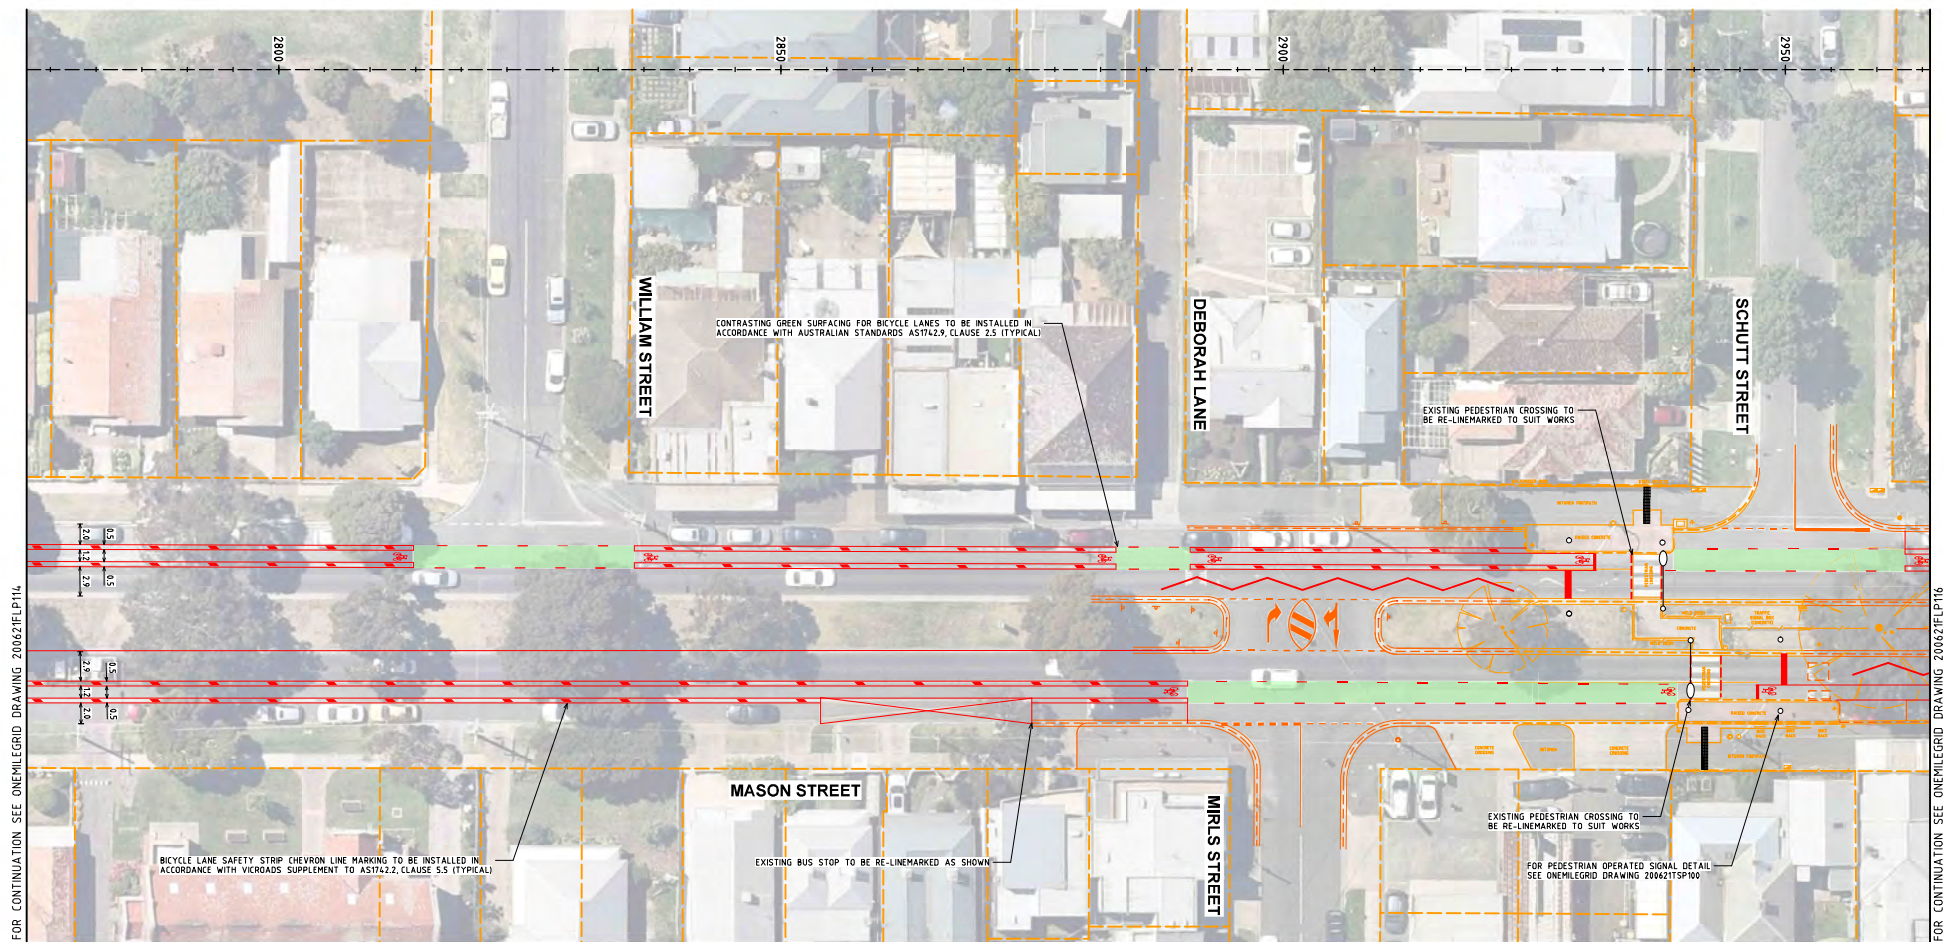

FOR CONTINUATION SEE ONEMIII EGRIN DRAWING 2006221EIP116




Drawing Title
MASON STREET LATM
WILLIAM STREET / MURLS STREET
FUNCTIONAL LAYOUT PLAN

Designed	Approved	Melway Re
TCW / DK	JD	55 H3

Project Number	Drawing Number	Rev
200621	FLP115	I

FOR CONTINUATION SEE ONMILEGRID DRAWING 200621FLP115

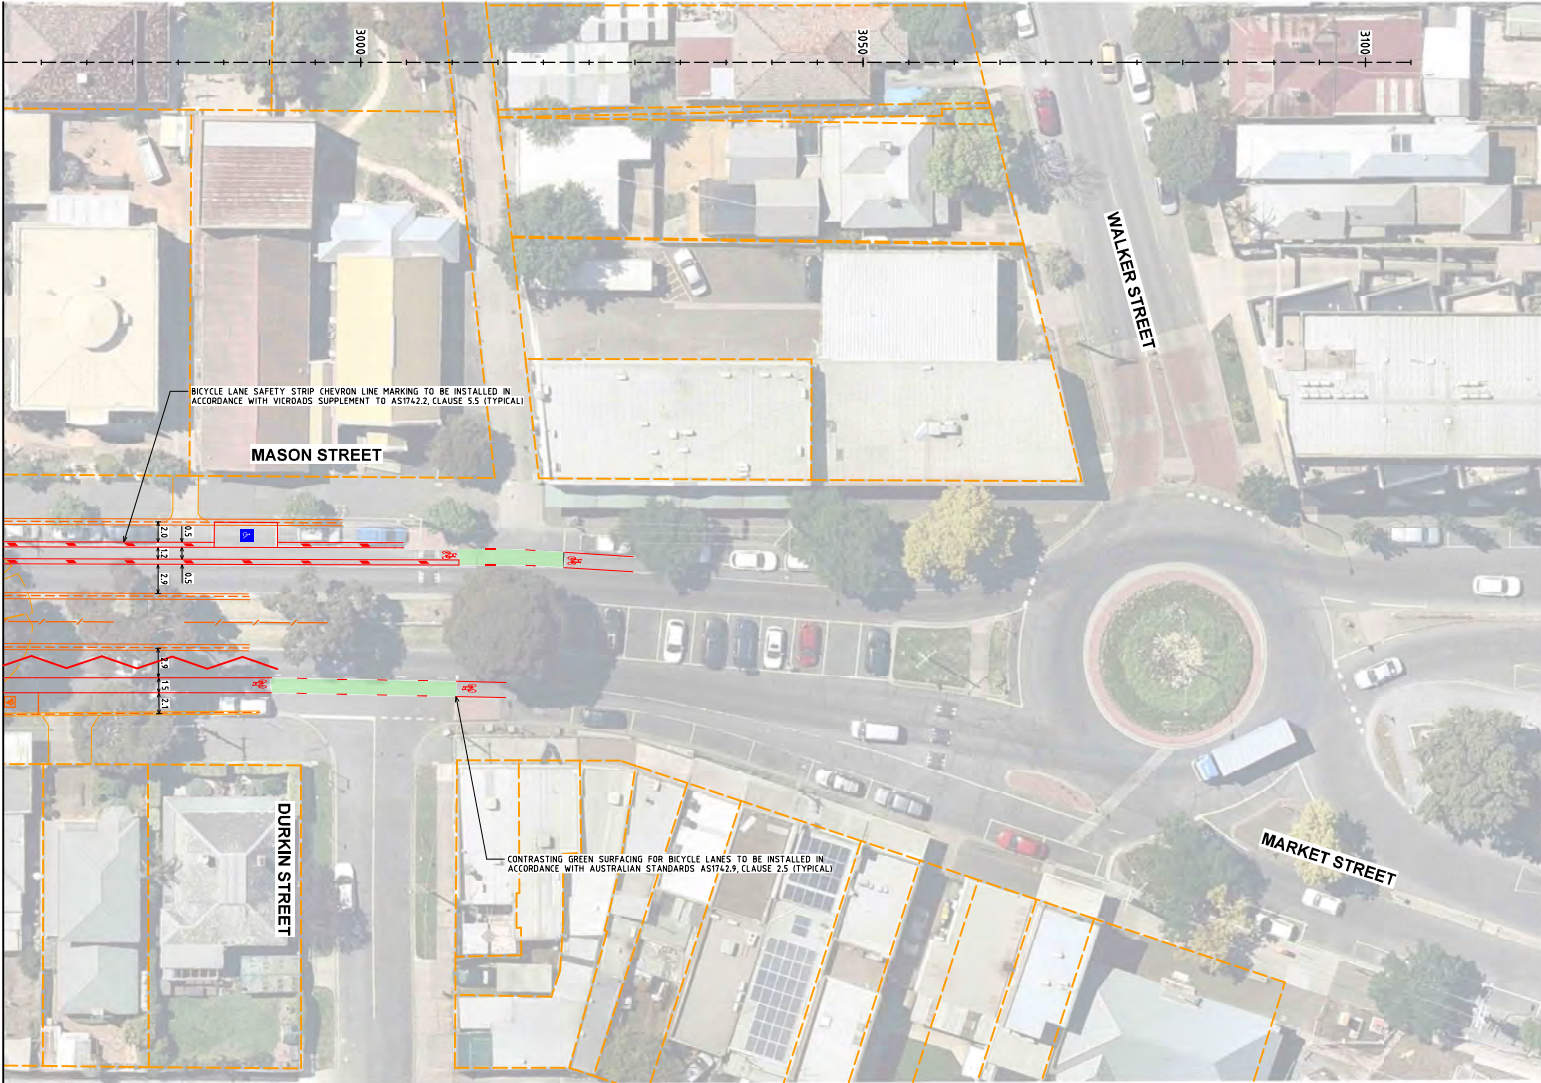

 **onemilegrid**
TRAFFIC ENGINEERING
55 Down Street, Collingwood, VIC 3066
Email: info@onemilegrid.com.au Web: www.onemilegrid.com.au
Phone (03) 9939 8250

Scale
1:500 @ A3

0 2.5 5 10

Drawing Title MASON STREET LATM SCHUTT STREET TO WALKER STREET FUNCTIONAL LAYOUT PLAN		
Designed TCW / DK	Approved JD	Malway Ref 55 J3
Project Number 200621	Drawing Number FLP116	Revision 1