

**VICTORIA STREET, WILLIAMSTOWN**  
**TRAFFIC IMPROVEMENT WORKS**  
**CONCEPT DESIGN**






NOTES  
1. ALL DIMENSIONS ARE IN METERS UNLESS STATED OTHERWISE.



WARNING  
ALL SERVICES SHOWN ON THESE DRAWINGS ARE APPROXIMATE ONLY AND EXACT LOCATION IS TO BE CONFIRMED ON SITE BY CONTRACTOR PRIOR TO COMMENCEMENT OF ANY WORKS.

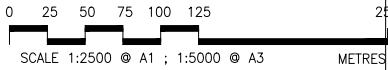

A	27/12/20	YX	CONCEPT DESIGN		
No.	DATE	BY	DESCRIPTION		

**HOBSONS BAY  
CITY COUNCIL**

115 CIVIC PARADE ALTONA,  
VICTORIA, AUSTRALIA, 3018


**WARNING  
BEWARE OF UNDERGROUND  
SERVICES**  
THE LOCATION OF UNDERGROUND SERVICES ARE APPROXIMATE ONLY AND THEIR EXACT POSITION SHOULD BE PROVEN ON SITE. NO GUARANTEE IS GIVEN THAT ALL EXISTING SERVICES ARE SHOWN.

PROJECT:  
VICTORIA STREET, WILLIAMSTOWN  
INTERSECTION IMPROVEMENT WORKS

DRAWING TITLE:  
**SHEET INDEX**

SCALE:	1:2500@A1 1:5000@A3	LEDGER No:	
STAMP:	DESIGN	YX	
	DRAWN	YX	
DATE: 15/01/2021	CHECKED	MR	
SHEET No: 0	APPROVED	AK	
DRAWING No: CD-RD-DG-10100-000	REV:	B	



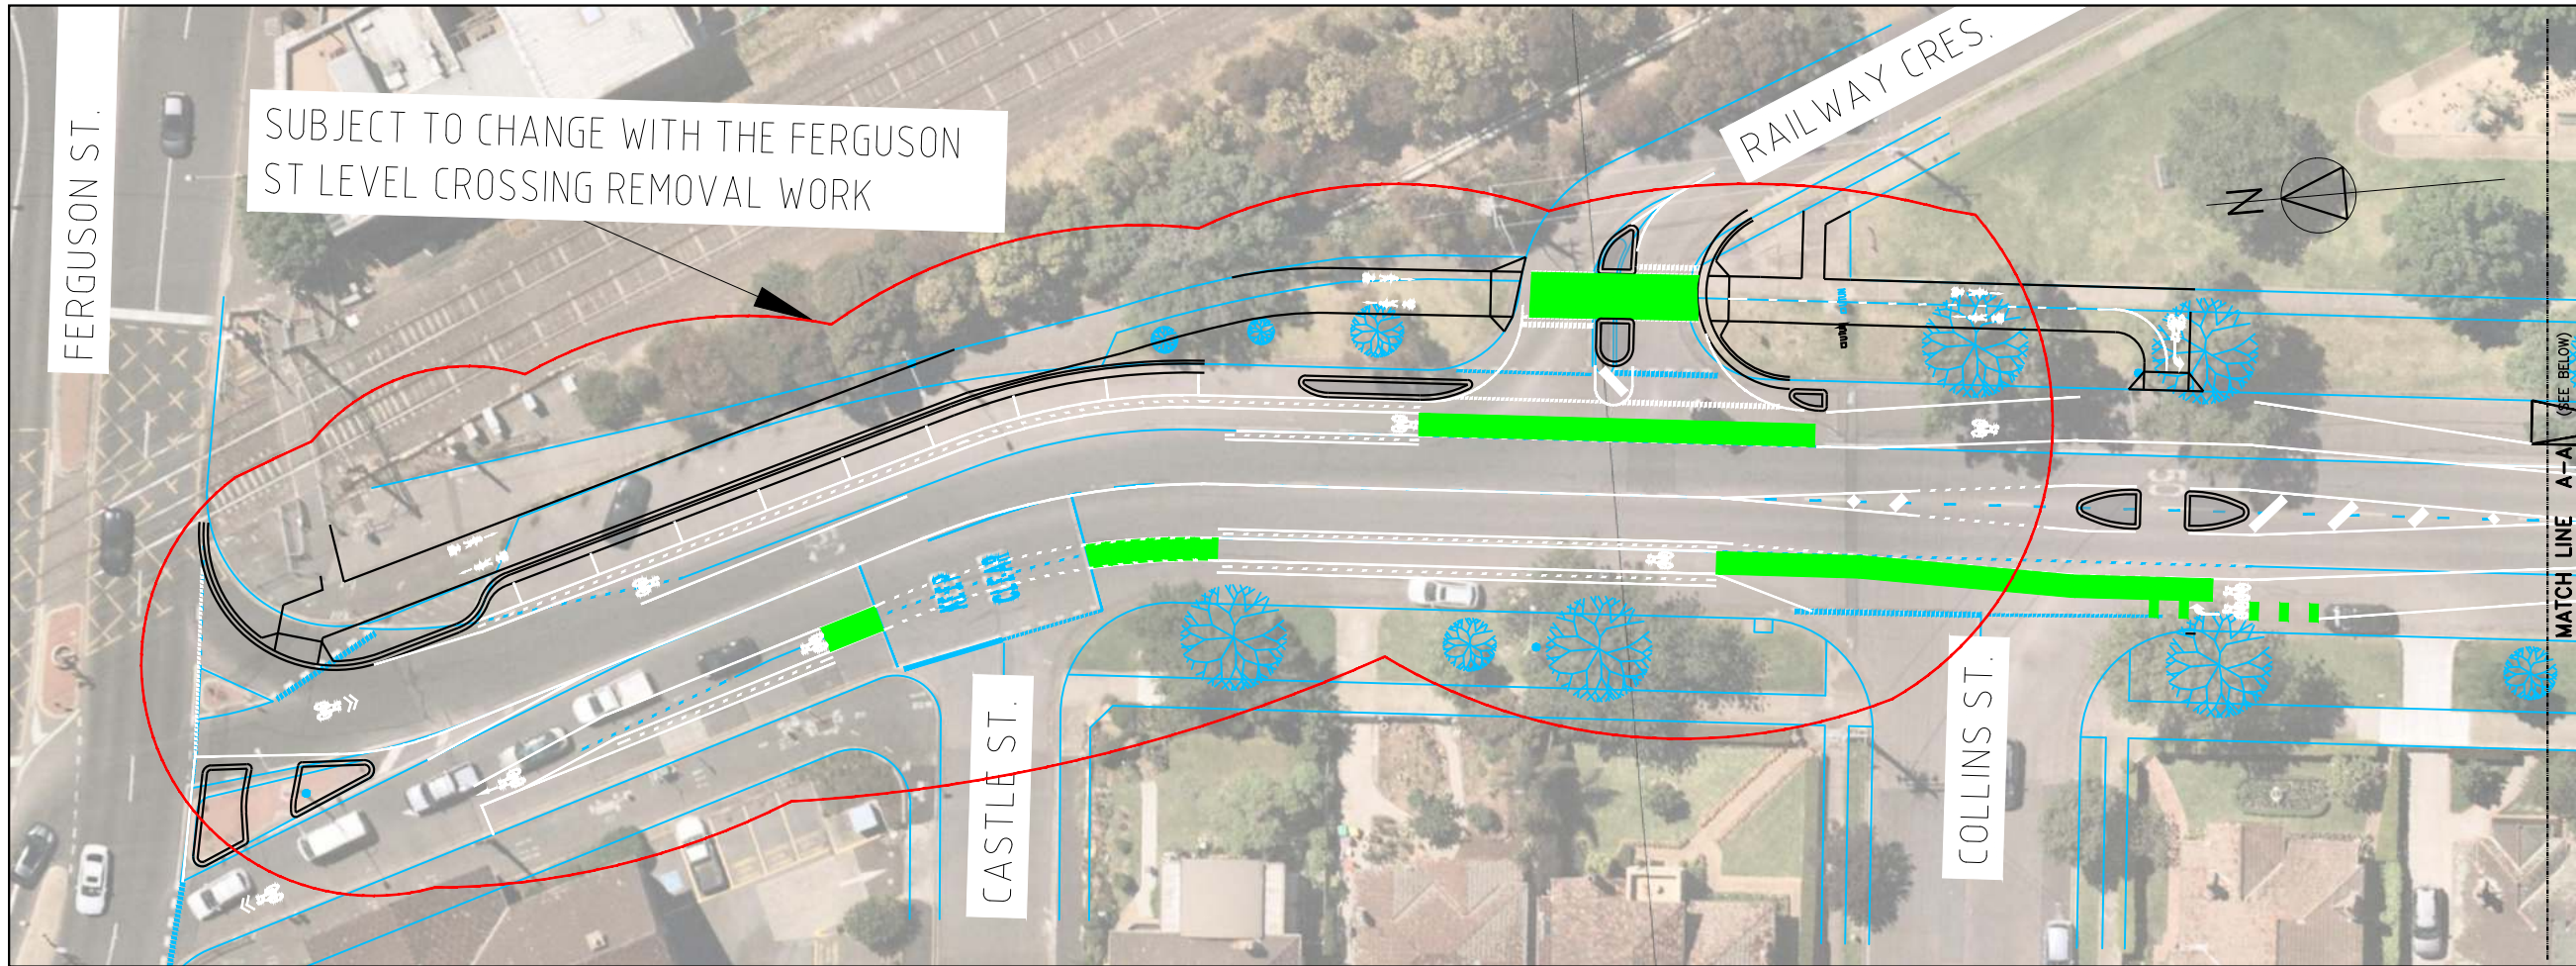

**NOTES**

1. ALL DIMENSIONS ARE IN METERS UNLESS STATED OTHERWISE.

**LEGENDS**

EXISTING FEATURES


**WARNING**

ALL SERVICES SHOWN ON THESE DRAWINGS ARE APPROXIMATE ONLY AND EXACT LOCATION IS TO BE CONFIRMED ON SITE BY CONTRACTOR PRIOR TO COMMENCEMENT OF ANY WORKS.

0 2.5 5 7.5 10 12.5 25

SCALE 1:250 @ A1 ; 1:500 @ A3 METRES

A 27/12/20 YX CONCEPT DESIGN	
No.	DATE BY DESCRIPTION



**HOBSONS BAY CITY COUNCIL**  
115 CIVIC PARADE ALTONA, VICTORIA, AUSTRALIA, 3018

**WARNING**  
**BEWARE OF UNDERGROUND SERVICES**

THE LOCATION OF UNDERGROUND SERVICES ARE APPROXIMATE ONLY AND THEIR EXACT POSITION SHOULD BE PROVEN ON SITE. NO GUARANTEE IS GIVEN THAT ALL EXISTING SERVICES ARE SHOWN.

PROJECT:



VICTORIA STREET, WILLIAMSTOWN INTERSECTION IMPROVEMENT WORKS

DRAWING TITLE:

CONCEPT PLAN

SCALE: 1:250@A1 1:500@A3	LEDGER No:
STAMP:	DESIGN YX
DATE: 15/01/2021	DRAWN YX
SHEET No: 1	CHECKED MR
	APPROVED AK
DRAWING No: CD-RD-DG-10100-001	REV: B



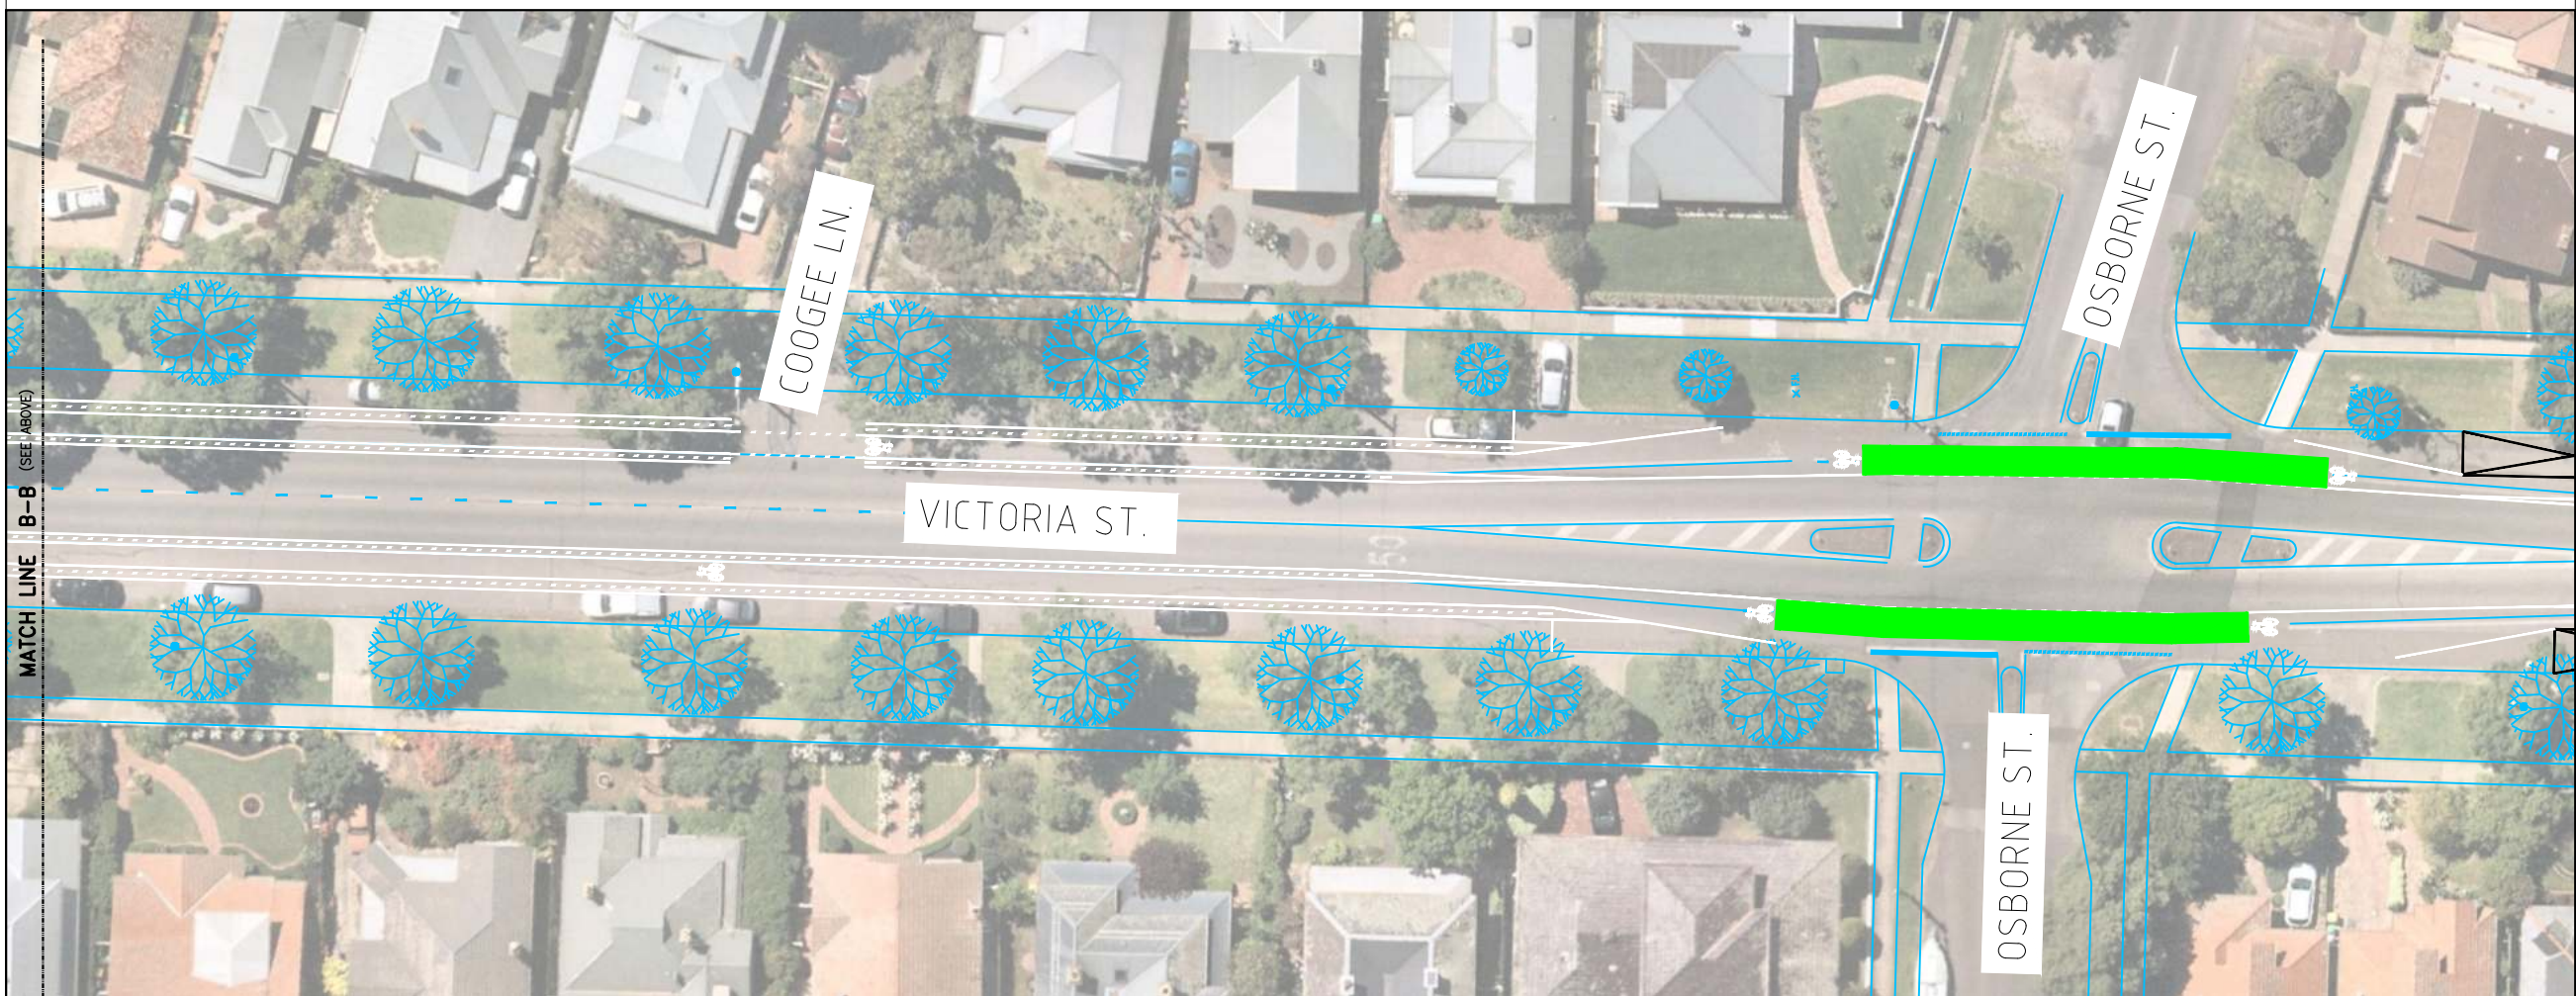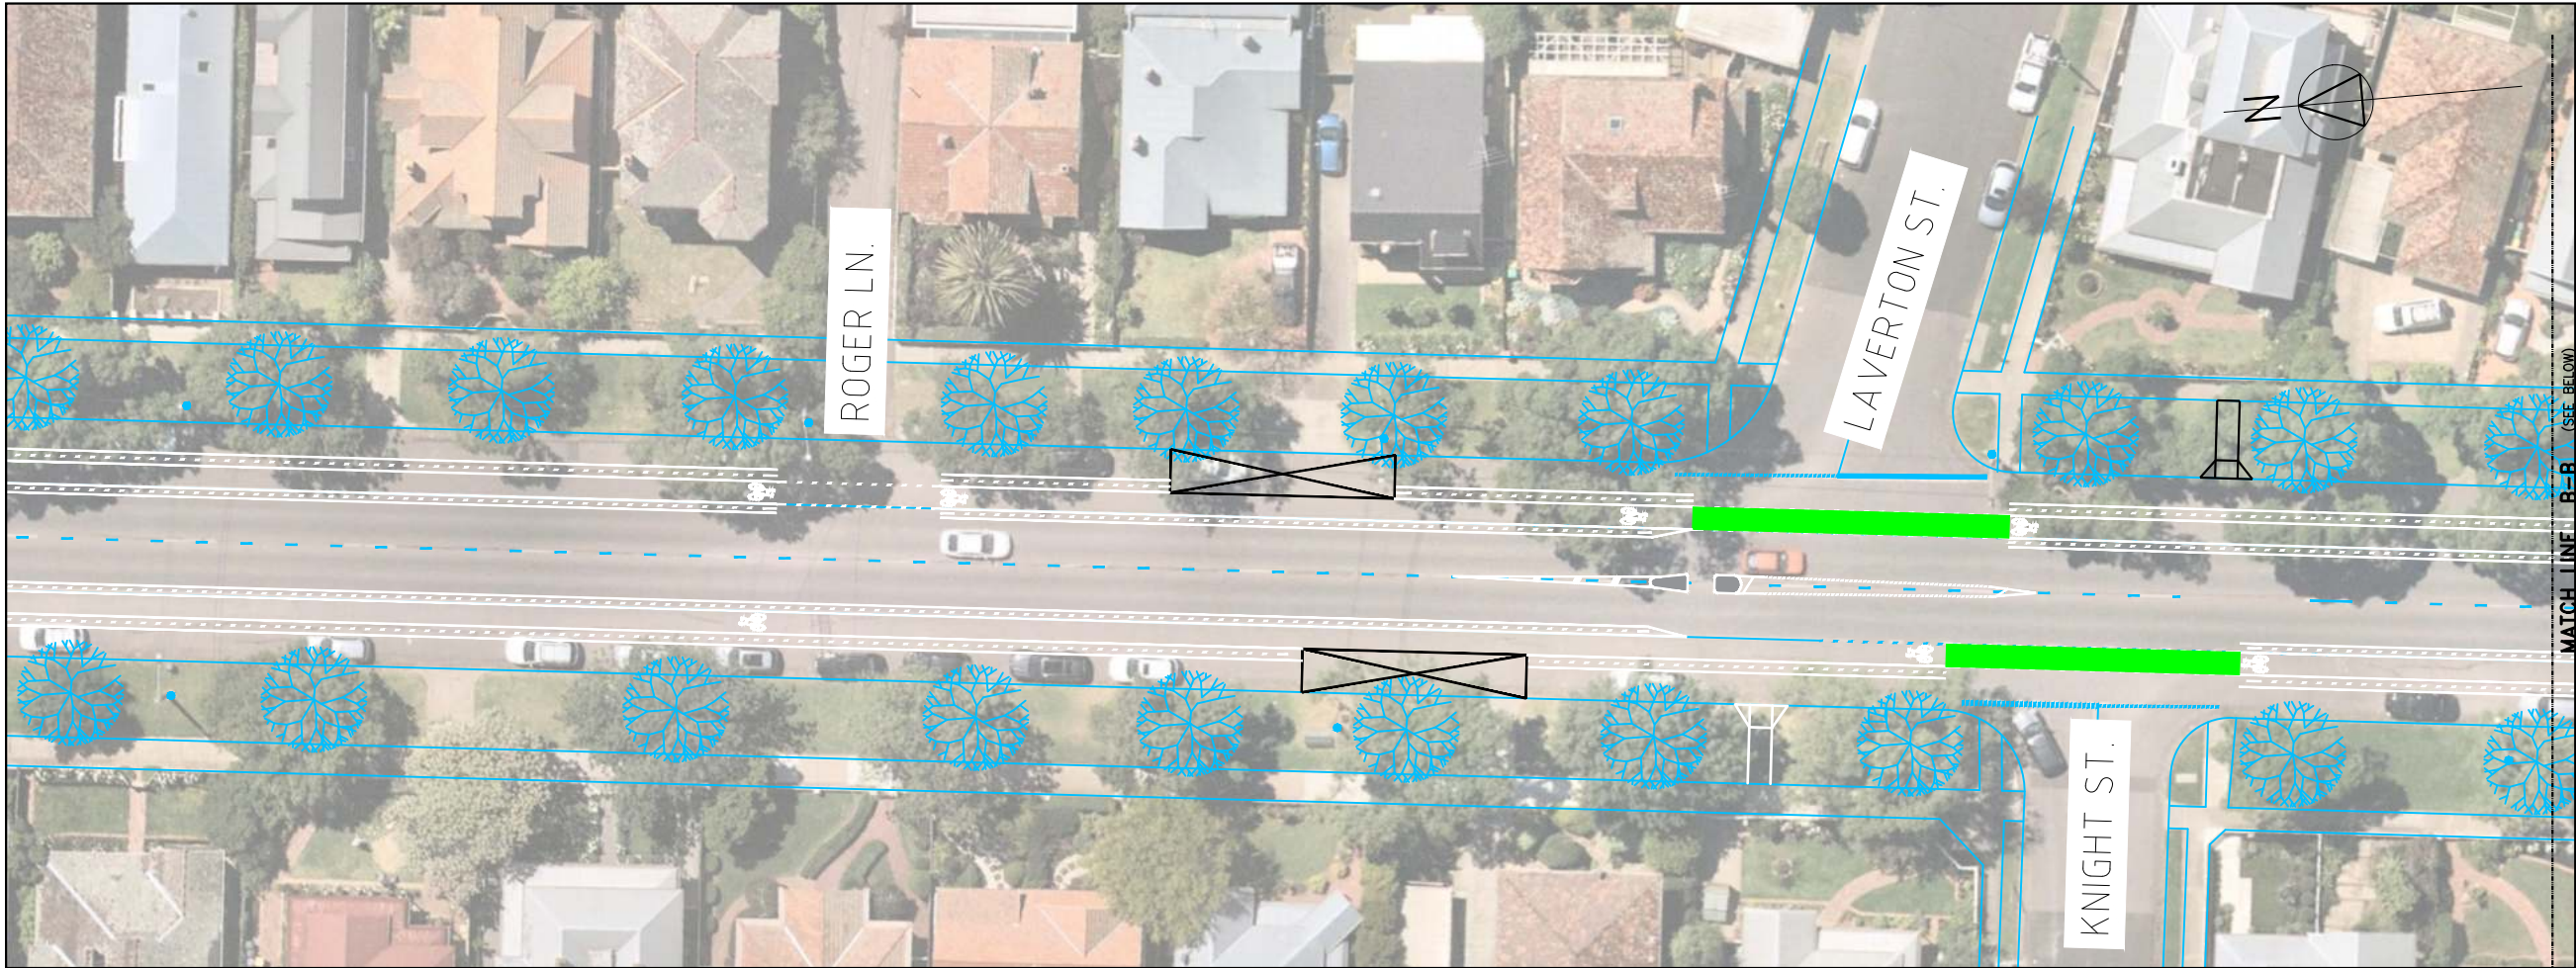

**NOTES**  
1. ALL DIMENSIONS ARE IN METERS UNLESS STATED OTHERWISE.

**LEGENDS**  
— EXISTING FEATURES

**WARNING**  
ALL SERVICES SHOWN ON THESE DRAWINGS ARE APPROXIMATE ONLY AND EXACT LOCATION IS TO BE CONFIRMED ON SITE BY CONTRACTOR PRIOR TO COMMENCEMENT OF ANY WORKS.

**DIAL BEFORE YOU DIG**  
www.1100.com.au  
The Essential First Step

0 2.5 5 7.5 10 12.5 25  
SCALE 1:250 @ A1 ; 1:500 @ A3 METRES

No.	DATE	BY	DESCRIPTION
A	27/12/20	YX	CONCEPT DESIGN

**HOBSONS BAY CITY COUNCIL**  
115 CIVIC PARADE ALTONA, VICTORIA, AUSTRALIA, 3018

**WARNING BEWARE OF UNDERGROUND SERVICES**  
THE LOCATION OF UNDERGROUND SERVICES ARE APPROXIMATE ONLY AND THEIR EXACT POSITION SHOULD BE PROVEN ON SITE. NO GUARANTEE IS GIVEN THAT ALL EXISTING SERVICES ARE SHOWN.

PROJECT:  
VICTORIA STREET, WILLIAMSTOWN INTERSECTION IMPROVEMENT WORKS

DRAWING TITLE:  
CONCEPT PLAN

SCALE:	LEDGER No:
1:250@A1 1:500@A3	

STAMP:	DESIGN	YX
	DRAWN	YX
	CHECKED	MR
	APPROVED	AK

DRAWING No:	REV:
CD-RD-DG-10100-002	B






NOTES  
1. ALL DIMENSIONS ARE IN METERS UNLESS STATED OTHERWISE.

LEGENDS  
— EXISTING FEATURES



WARNING  
ALL SERVICES SHOWN ON THESE DRAWINGS ARE APPROXIMATE ONLY AND EXACT LOCATION IS TO BE CONFIRMED ON SITE BY CONTRACTOR PRIOR TO COMMENCEMENT OF ANY WORKS.

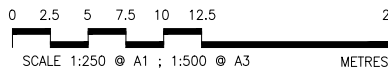

No.	DATE	BY	DESCRIPTION
A	27/12/20	YX	CONCEPT DESIGN



**HOBSONS BAY  
CITY COUNCIL**  
115 CIVIC PARADE ALTONA,  
VICTORIA, AUSTRALIA, 3018

**WARNING  
BEWARE OF UNDERGROUND  
SERVICES**  
THE LOCATION OF UNDERGROUND SERVICES ARE APPROXIMATE ONLY AND THEIR EXACT POSITION SHOULD BE PROVEN ON SITE. NO GUARANTEE IS GIVEN THAT ALL EXISTING SERVICES ARE SHOWN.

PROJECT:  
VICTORIA STREET, WILLIAMSTOWN  
INTERSECTION IMPROVEMENT WORKS

DRAWING TITLE:  
**CONCEPT PLAN**

SCALE:	1:250@A1 1:500@A3	LEDGER No:	
STAMP:	DESIGN DRAWN CHECKED APPROVED	YX YX MR AK	
DATE:	15/01/2021		
SHEET No:	3		
DRAWING No:	CD-RD-DG-10100-003	REV:	B



