






1/09/2021 200062-CTP-02  
2:49:23 PM \\trafficworks.local\TwShares\Data\2021 Projects\200062-CTP-01-04-P3.dgn

FOR CONTINUATION REFER TO SHEET No. 1

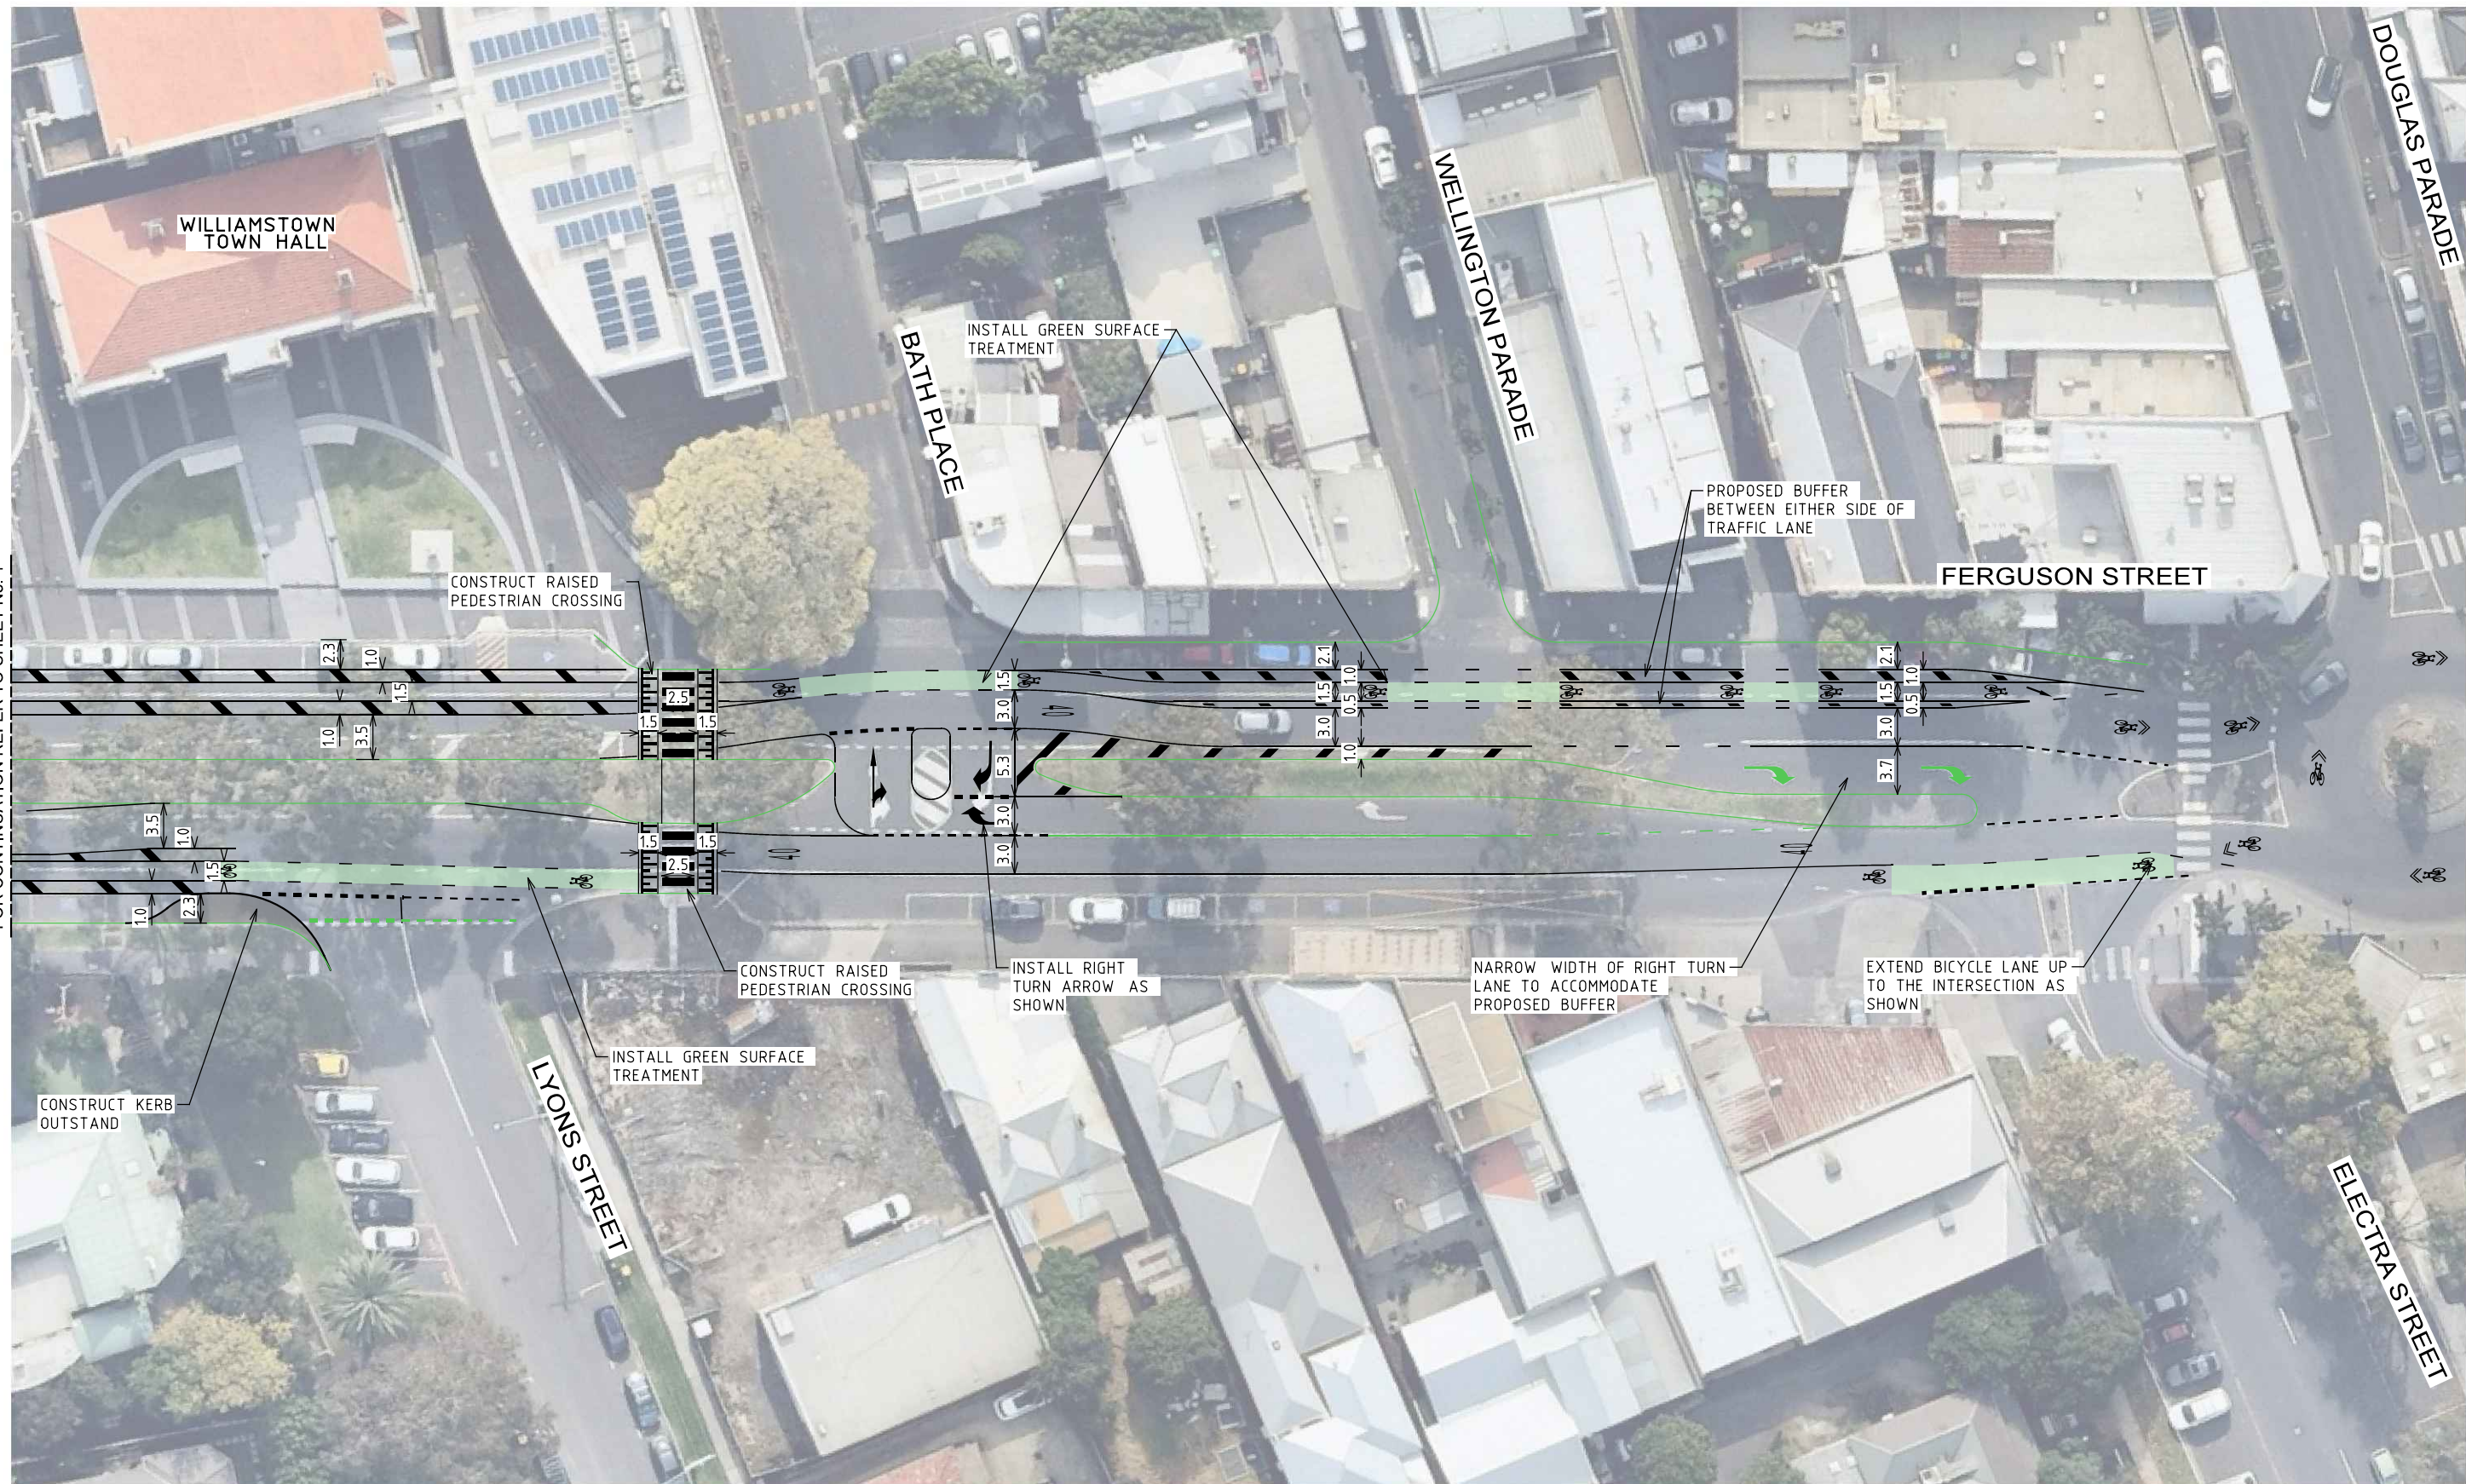

FOR CONTINUATION REFER TO SHEET No. 3

## Drawing Record

ISSUE	DRAWN	APP'D	DATE	AMENDMENT
P3	GL/GD	BCh	01.09.21	CLIENT COMMENTS

**WARNING**  
BEWARE OF UNDERGROUND SERVICES  
THE LOCATIONS OF UNDERGROUND SERVICES ARE APPROXIMATE ONLY AND THEIR EXACT POSITION SHOULD BE PROVEN ON SITE. NO GUARANTEE IS GIVEN THAT ALL EXISTING SERVICES ARE SHOWN.

**PRELIMINARY PLAN**  
FOR DISCUSSION PURPOSES ONLY  
SUBJECT TO CHANGE WITHOUT NOTIFICATION  
DATE OF ISSUE: 01/09/21

## Notes & Legend


1. AERIAL IMAGE FROM NEARMAP UNDER LICENSE AGREEMENT WITH TRAFFICWORKS PTY LTD.
2. ALL DIMENSIONS ARE TO FACE OF KERB UNLESS SHOWN OTHERWISE.



1st Floor 132 Upper Hekkieberg Road IVANHOE VIC. 3079  
P.O. Box 417 IVANHOE VIC. 3079  
Tel (03) 9490 5900 Fax (03) 9490 5910 www.trafficworks.com.au

CLIENT

**HOBSONSBAY CITY COUNCIL**

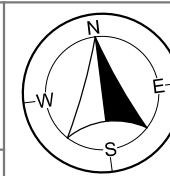

WILLIAMSTOWN

SCALE OF METRES  
0 5 10

**Ferguson Street**

Hobsons Bay City Council

**Concept Plan**

SHEET NO.  
2

DRAWING NO.  
200062-CTP-02

ISSUE  
P3



1/09/2021 200062-CTP-03  
2:49:23 PM \\trafficworks.local\TwShares\Data\2021 Projects\200062-Design\200062-CTP-01-04-P3.dgn

FOR CONTINUATION REFER TO SHEET No. 2



FOR CONTINUATION REFER TO SHEET No. 4

## Drawing Record

ISSUE	DRAWN	APP'D	DATE	AMENDMENT
P3	GL/GD	BCh	01.09.21	CLIENT COMMENTS

**WARNING**  
BEWARE OF UNDERGROUND SERVICES  
THE LOCATIONS OF UNDERGROUND SERVICES ARE APPROXIMATE ONLY AND THEIR EXACT POSITION SHOULD BE PROVEN ON SITE. NO GUARANTEE IS GIVEN THAT ALL EXISTING SERVICES ARE SHOWN.

**PRELIMINARY PLAN**  
FOR DISCUSSION PURPOSES ONLY  
SUBJECT TO CHANGE WITHOUT NOTIFICATION  
DATE OF ISSUE: 01/09/21

## Notes & Legend


1. AERIAL IMAGE FROM NEARMAP UNDER LICENSE AGREEMENT WITH TRAFFICWORKS PTY LTD.
2. ALL DIMENSIONS ARE TO FACE OF KERB UNLESS SHOWN OTHERWISE.



1st Floor 132 Upper Hekkerberg Road IVANHOE VIC. 3079  
P.O. Box 417 IVANHOE VIC. 3079  
Tel (03) 9490 5900 Fax (03) 9490 5910 www.trafficworks.com.au

CLIENT

**HOBSONS  
BAY CITY  
COUNCIL**

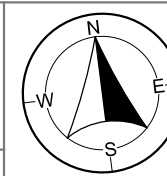

SCALE OF METRES  
0 5 10

**Ferguson Street**

**Hobsons Bay City Council**

**Concept Plan**

SHEET NO.  
3


DRAWING NO.  
200062-CTP-03

ISSUE  
P3



1/09/2021 200062-CTP-04  
2:49:24 PM \\Trafficworks.local\TwShares\Data\2021 Projects\200062-CTP-01-04-P3.dgn

FOR CONTINUATION REFER TO SHEET No. 3

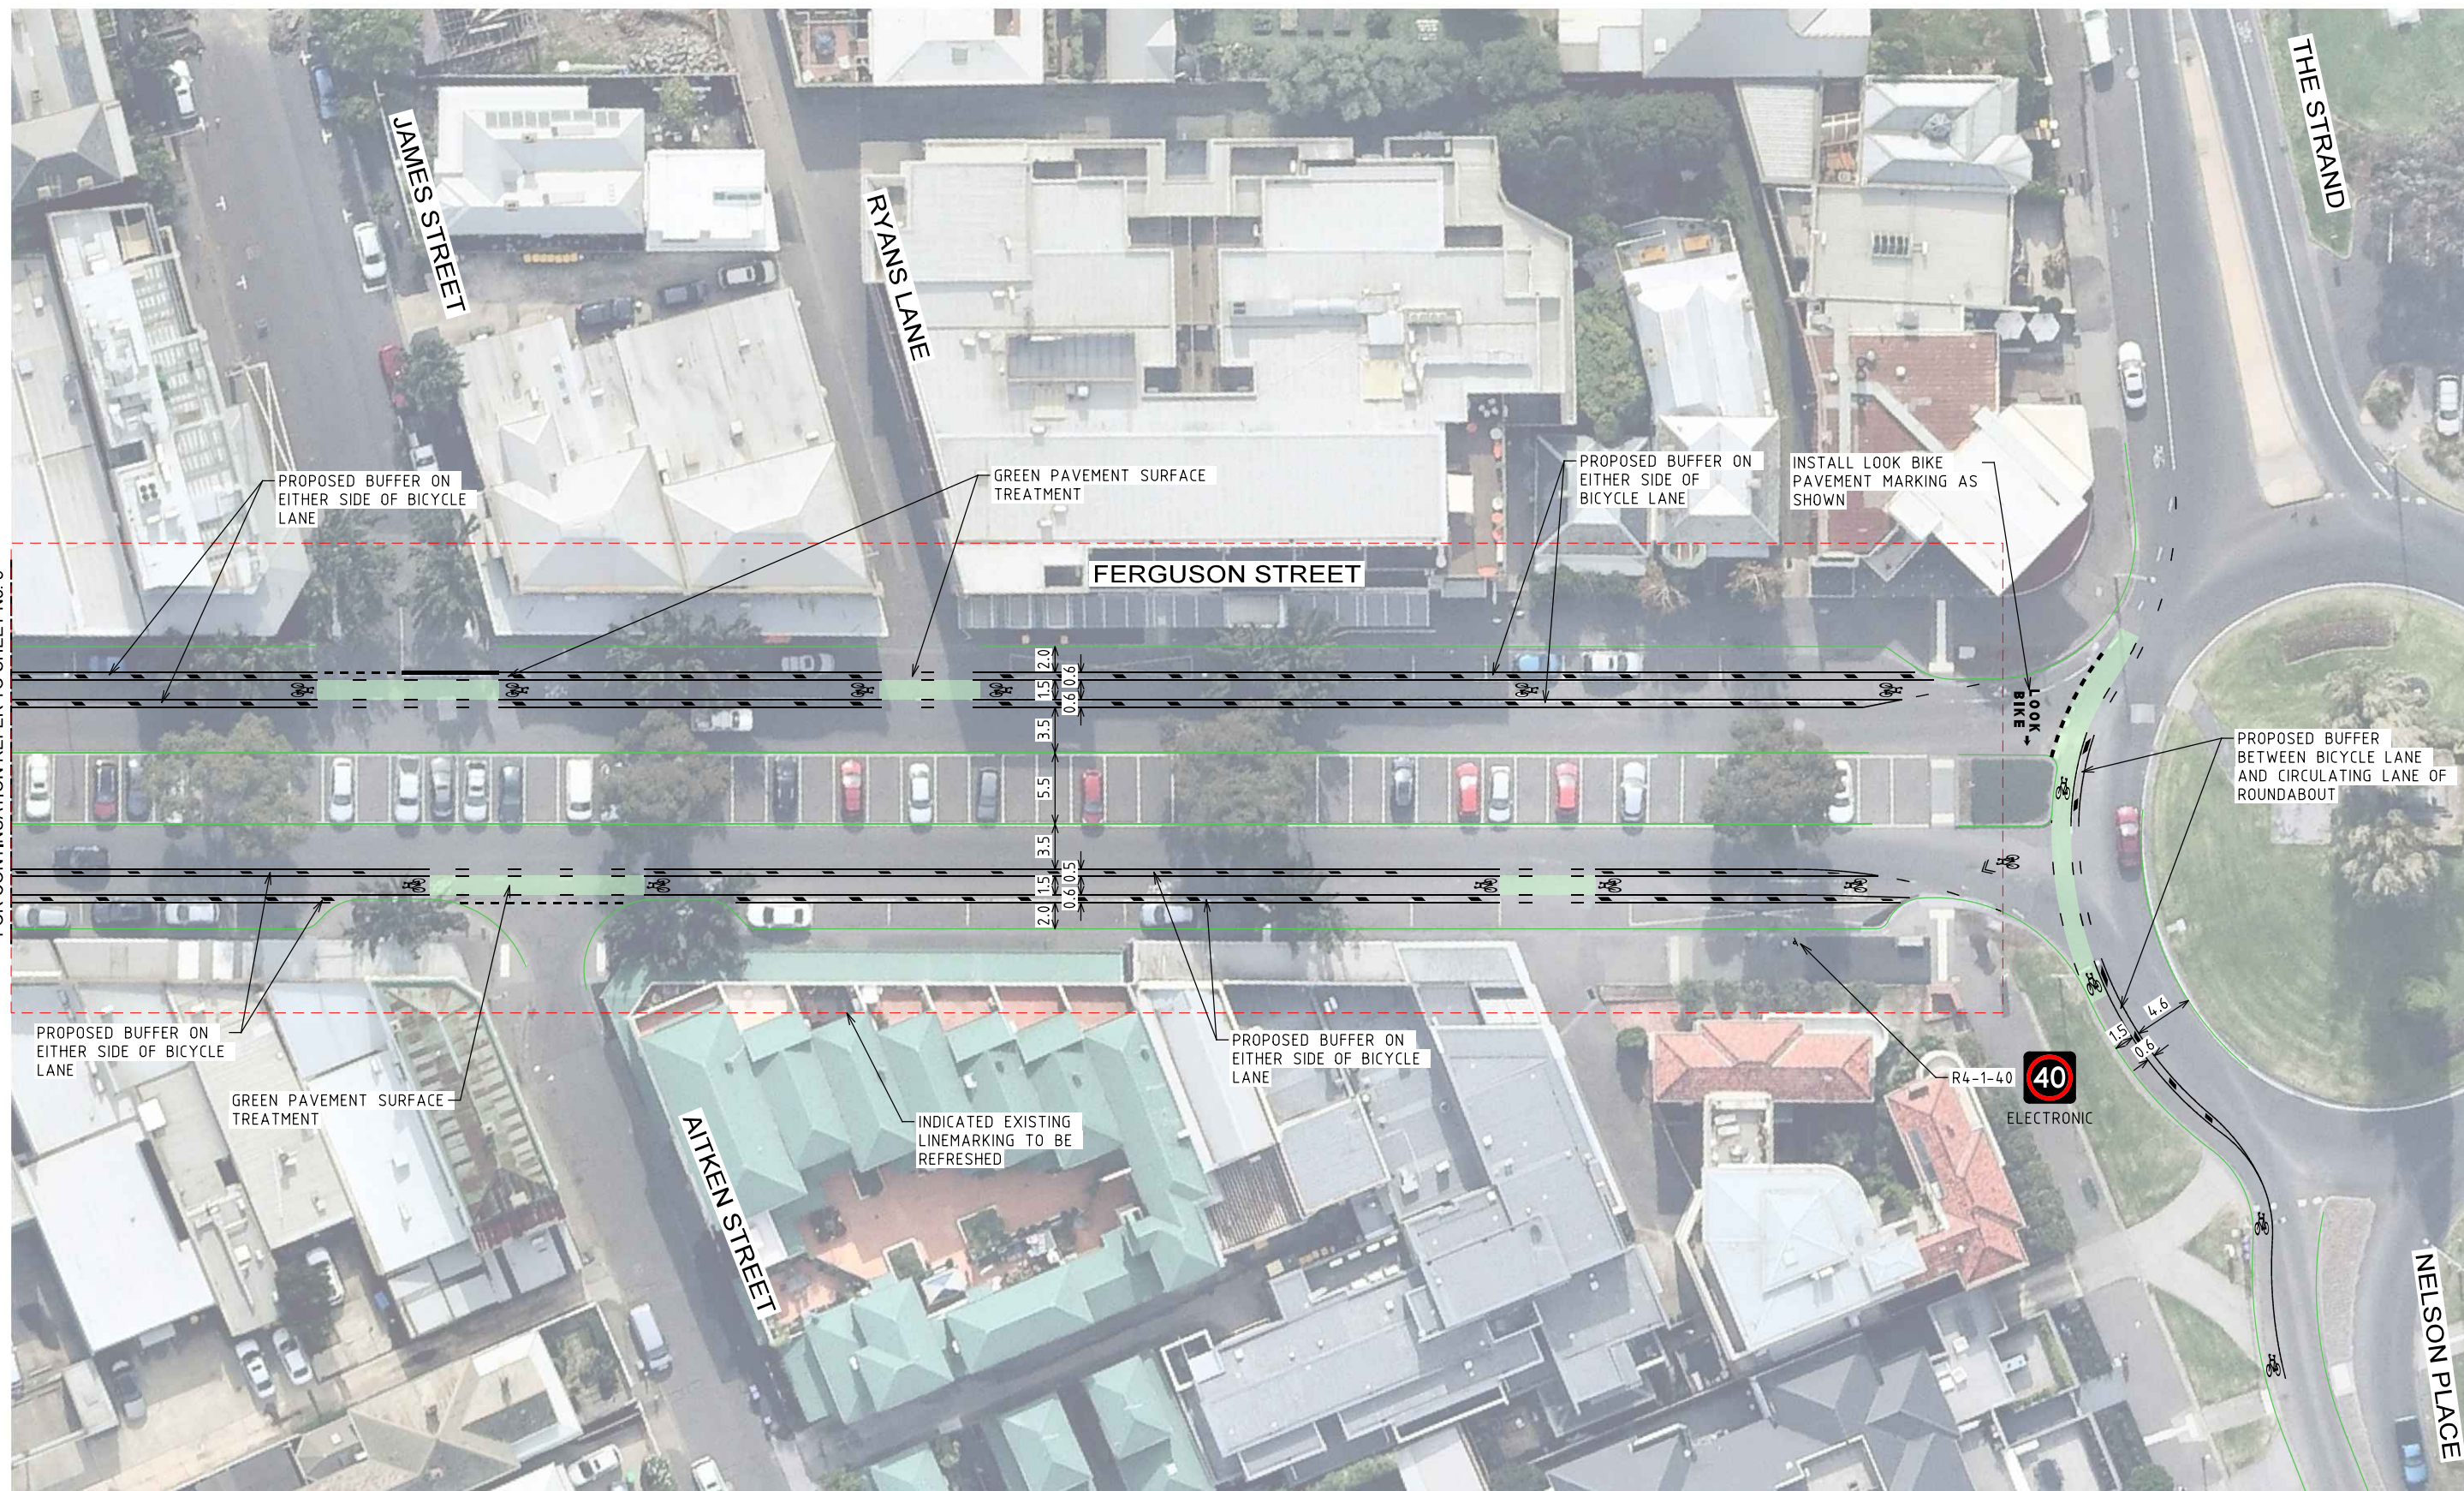

## Drawing Record

ISSUE	DRAWN	APP'D	DATE	AMENDMENT
P3	GL/GD	BCh	01.09.21	CLIENT COMMENTS

**WARNING**  
BEWARE OF UNDERGROUND SERVICES  
THE LOCATIONS OF UNDERGROUND SERVICES ARE APPROXIMATE ONLY AND THEIR EXACT POSITION SHOULD BE PROVEN ON SITE. NO GUARANTEE IS GIVEN THAT ALL EXISTING SERVICES ARE SHOWN.

**PRELIMINARY PLAN**  
FOR DISCUSSION PURPOSES ONLY  
SUBJECT TO CHANGE WITHOUT NOTIFICATION  
DATE OF ISSUE: 01/09/21

## Notes & Legend


1. AERIAL IMAGE FROM NEARMAP UNDER LICENSE AGREEMENT WITH TRAFFICWORKS PTY LTD.
2. ALL DIMENSIONS ARE TO FACE OF KERB UNLESS SHOWN OTHERWISE.



1st Floor 132 Upper Hekkilberg Road IVANHOE VIC. 3079  
P.O. Box 417 IVANHOE VIC. 3079  
Tel (03) 9490 5900 Fax (03) 9490 5910 www.trafficworks.com.au

CLIENT

HOBSONS  
BAY CITY  
COUNCIL

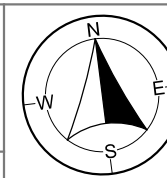

WILLIAMSTOWN

SCALE OF METRES  
0 5 10

## Ferguson Street Hobsons Bay City Council Concept Plan

SHEET NO.  
4

DRAWING NO.  
200062-CTP-04

ISSUE  
P3