


Shop Improvements Concepts

- S1** Redevelop shop car park (Council land)
- S2** Create pedestrian footpath link
- S3** Improve egress sightlines
- S4** Formalise extended outdoor dining/trading space
- S5** Potential feature wall art
- S6** Feature screening concealing bin storage
- S7** Advocate for improvements to rear car park (private land)
- S8** Advocate for consolidated signage / improvements to facade
- S9** Car park landscaping enhancements

Road Enhancement Concepts

- R1** Removal of unsightly barriers
- R2** Formalise pedestrian priority crossings
- R3** Formalise roundabout incl. landscaping
- R4** Possible feature road art / traffic calming
- R5** In-fill streetscape tree planting

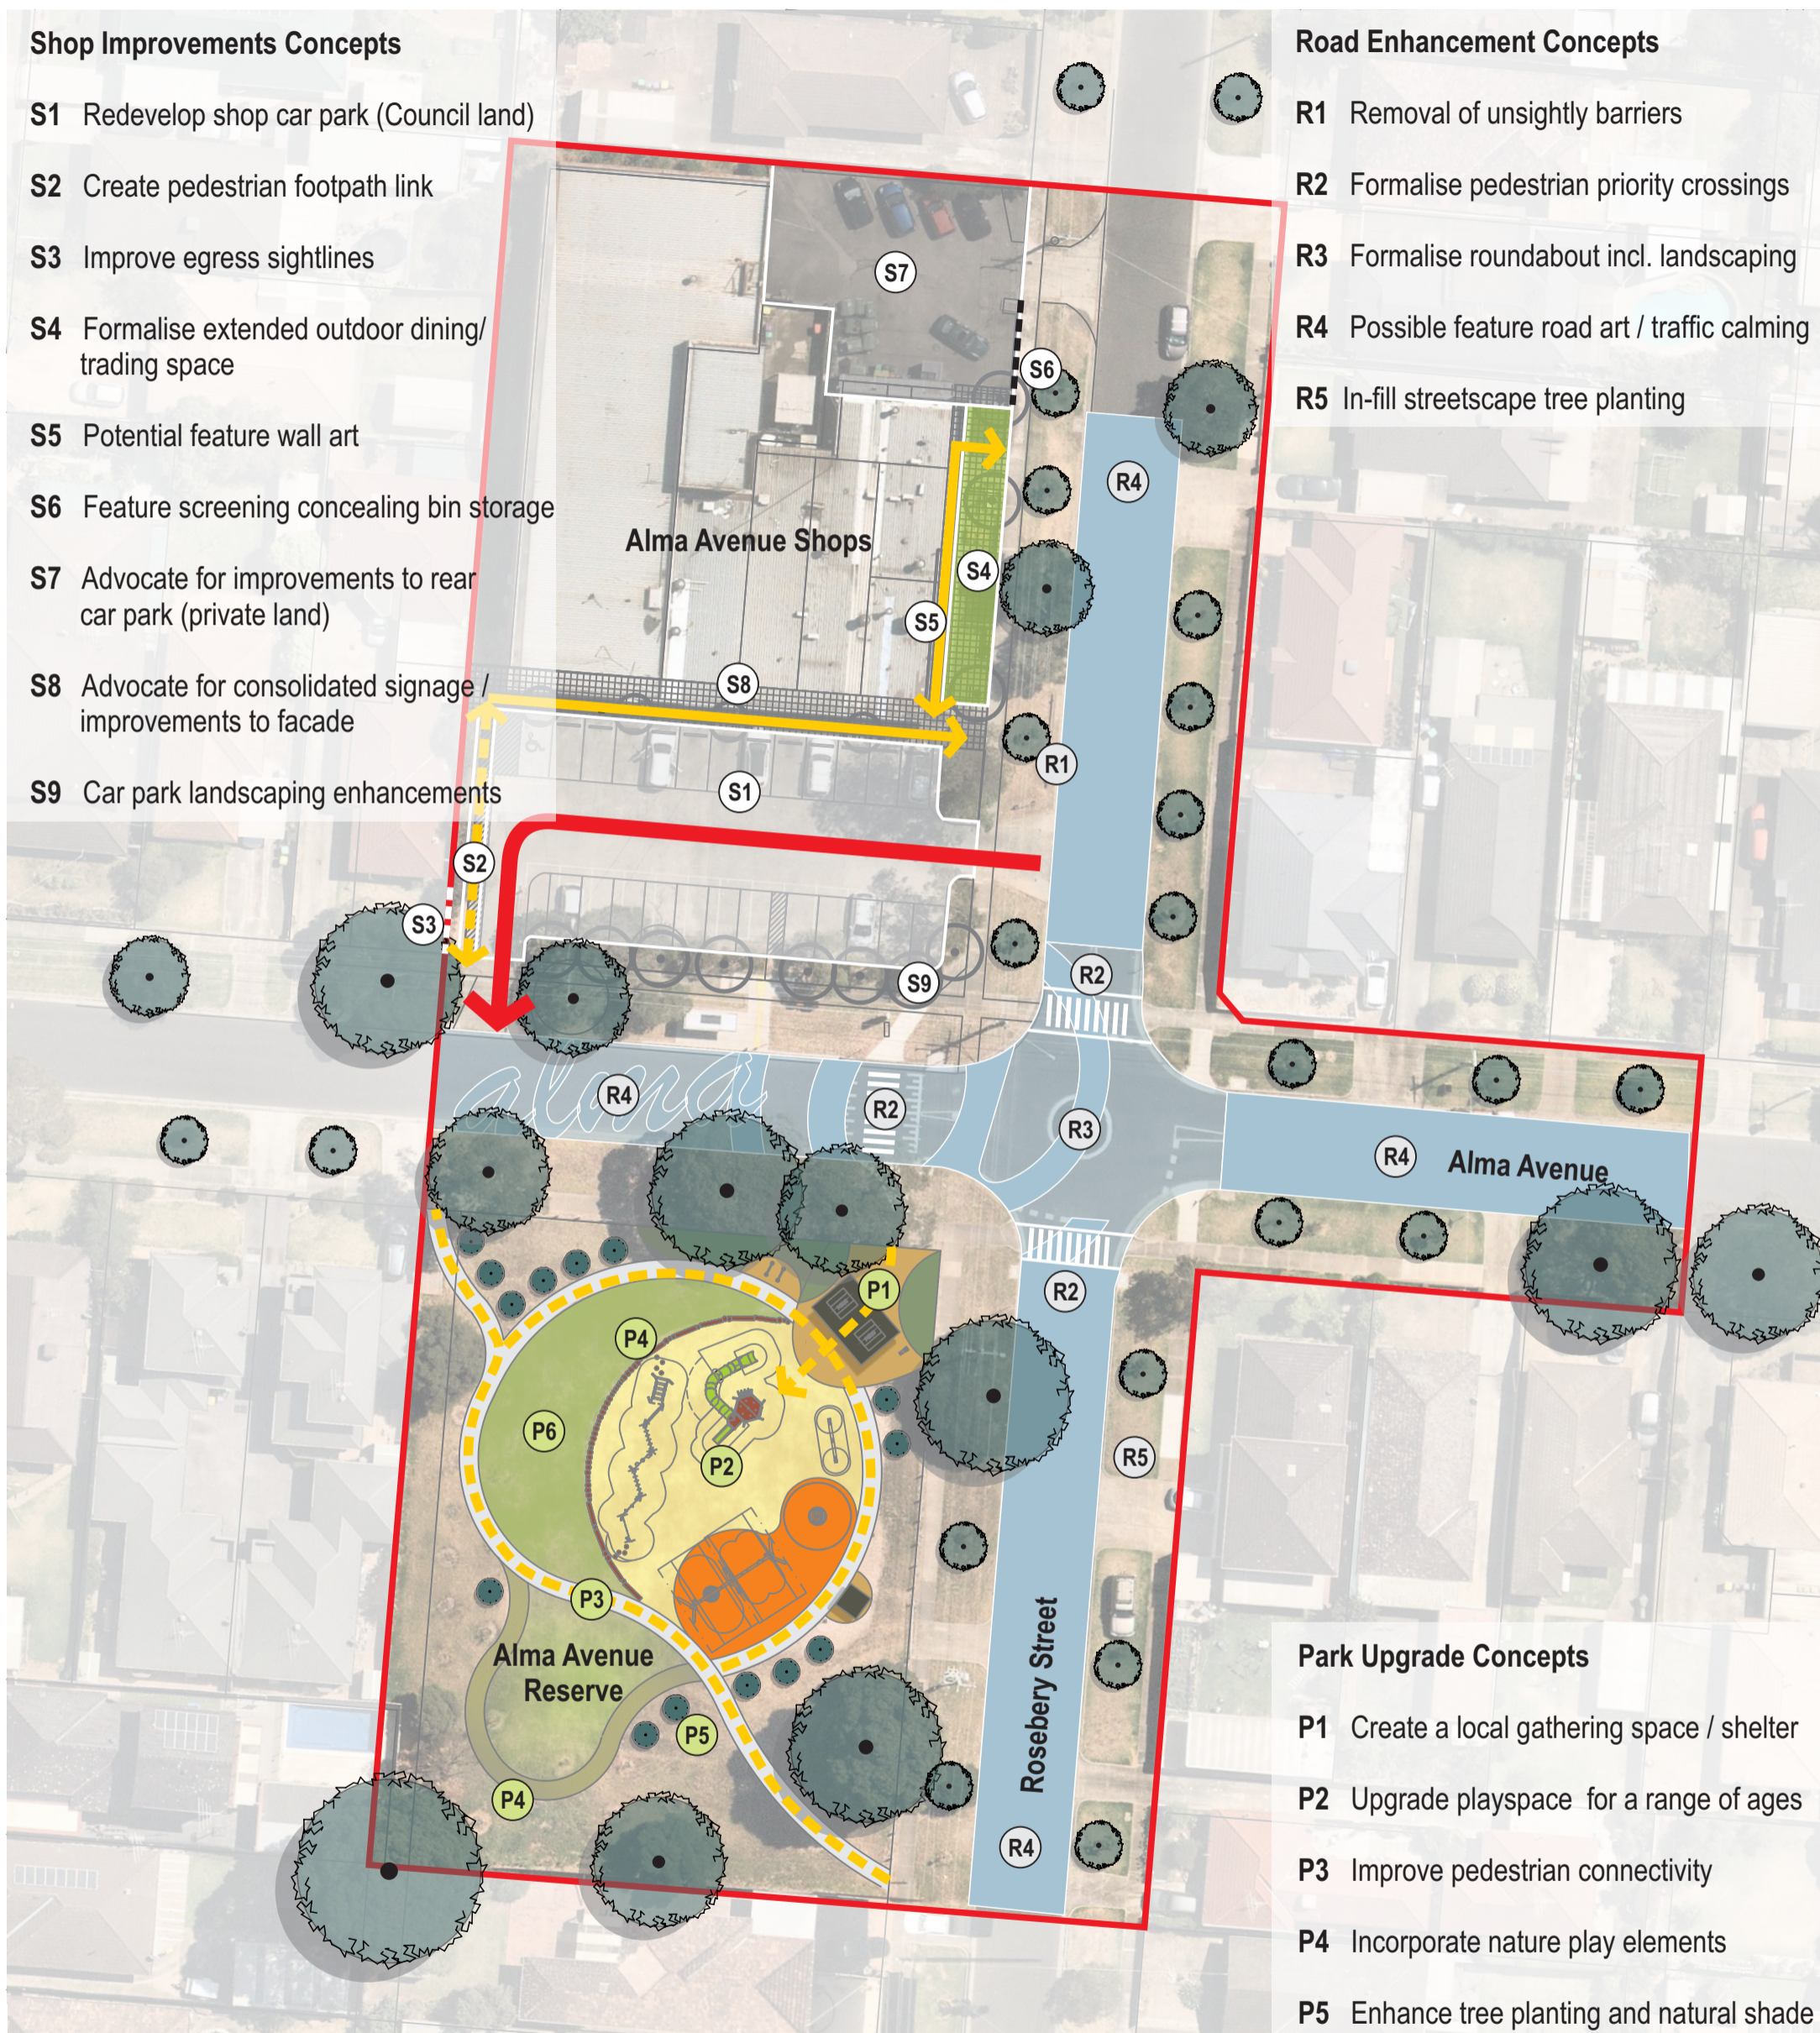

Park Upgrade Concepts

- P1** Create a local gathering space / shelter
- P2** Upgrade playspace for a range of ages
- P3** Improve pedestrian connectivity
- P4** Incorporate nature play elements
- P5** Enhance tree planting and natural shade

Precinct Framework Plan

ALMA AVENUE ALTONA MEADOWS

Play Equipment Ideas

- PE1 - Feature play tower with slide combo
- PE2 - Community swings with nest
- PE3 - Feature nature play trail and balance beams
- PE4 - Accessible spinning wheel
- PE5 - Nature play seesaw



Reserve Improvements Concept Plan

**ALMA AVENUE
ALTONA MEADOWS**



1:250 A3
0 2.5m 5.0m 7.5m

PE1 - Feature play tower with slide combo



Pe2 - Community swings with nest



PE3 - Feature nature play trail and balance beams



PE4 - Accessible spinning wheel



PE5 - Nature play seesaw



Feature stepping log wall retaining wall



Grassy mounding for informal play and resting spaces




Informal bicycle access track



Public shelter and reserve amenities

Reserve Improvements
Example Images

**ALMA AVENUE
ALTONA MEADOWS**

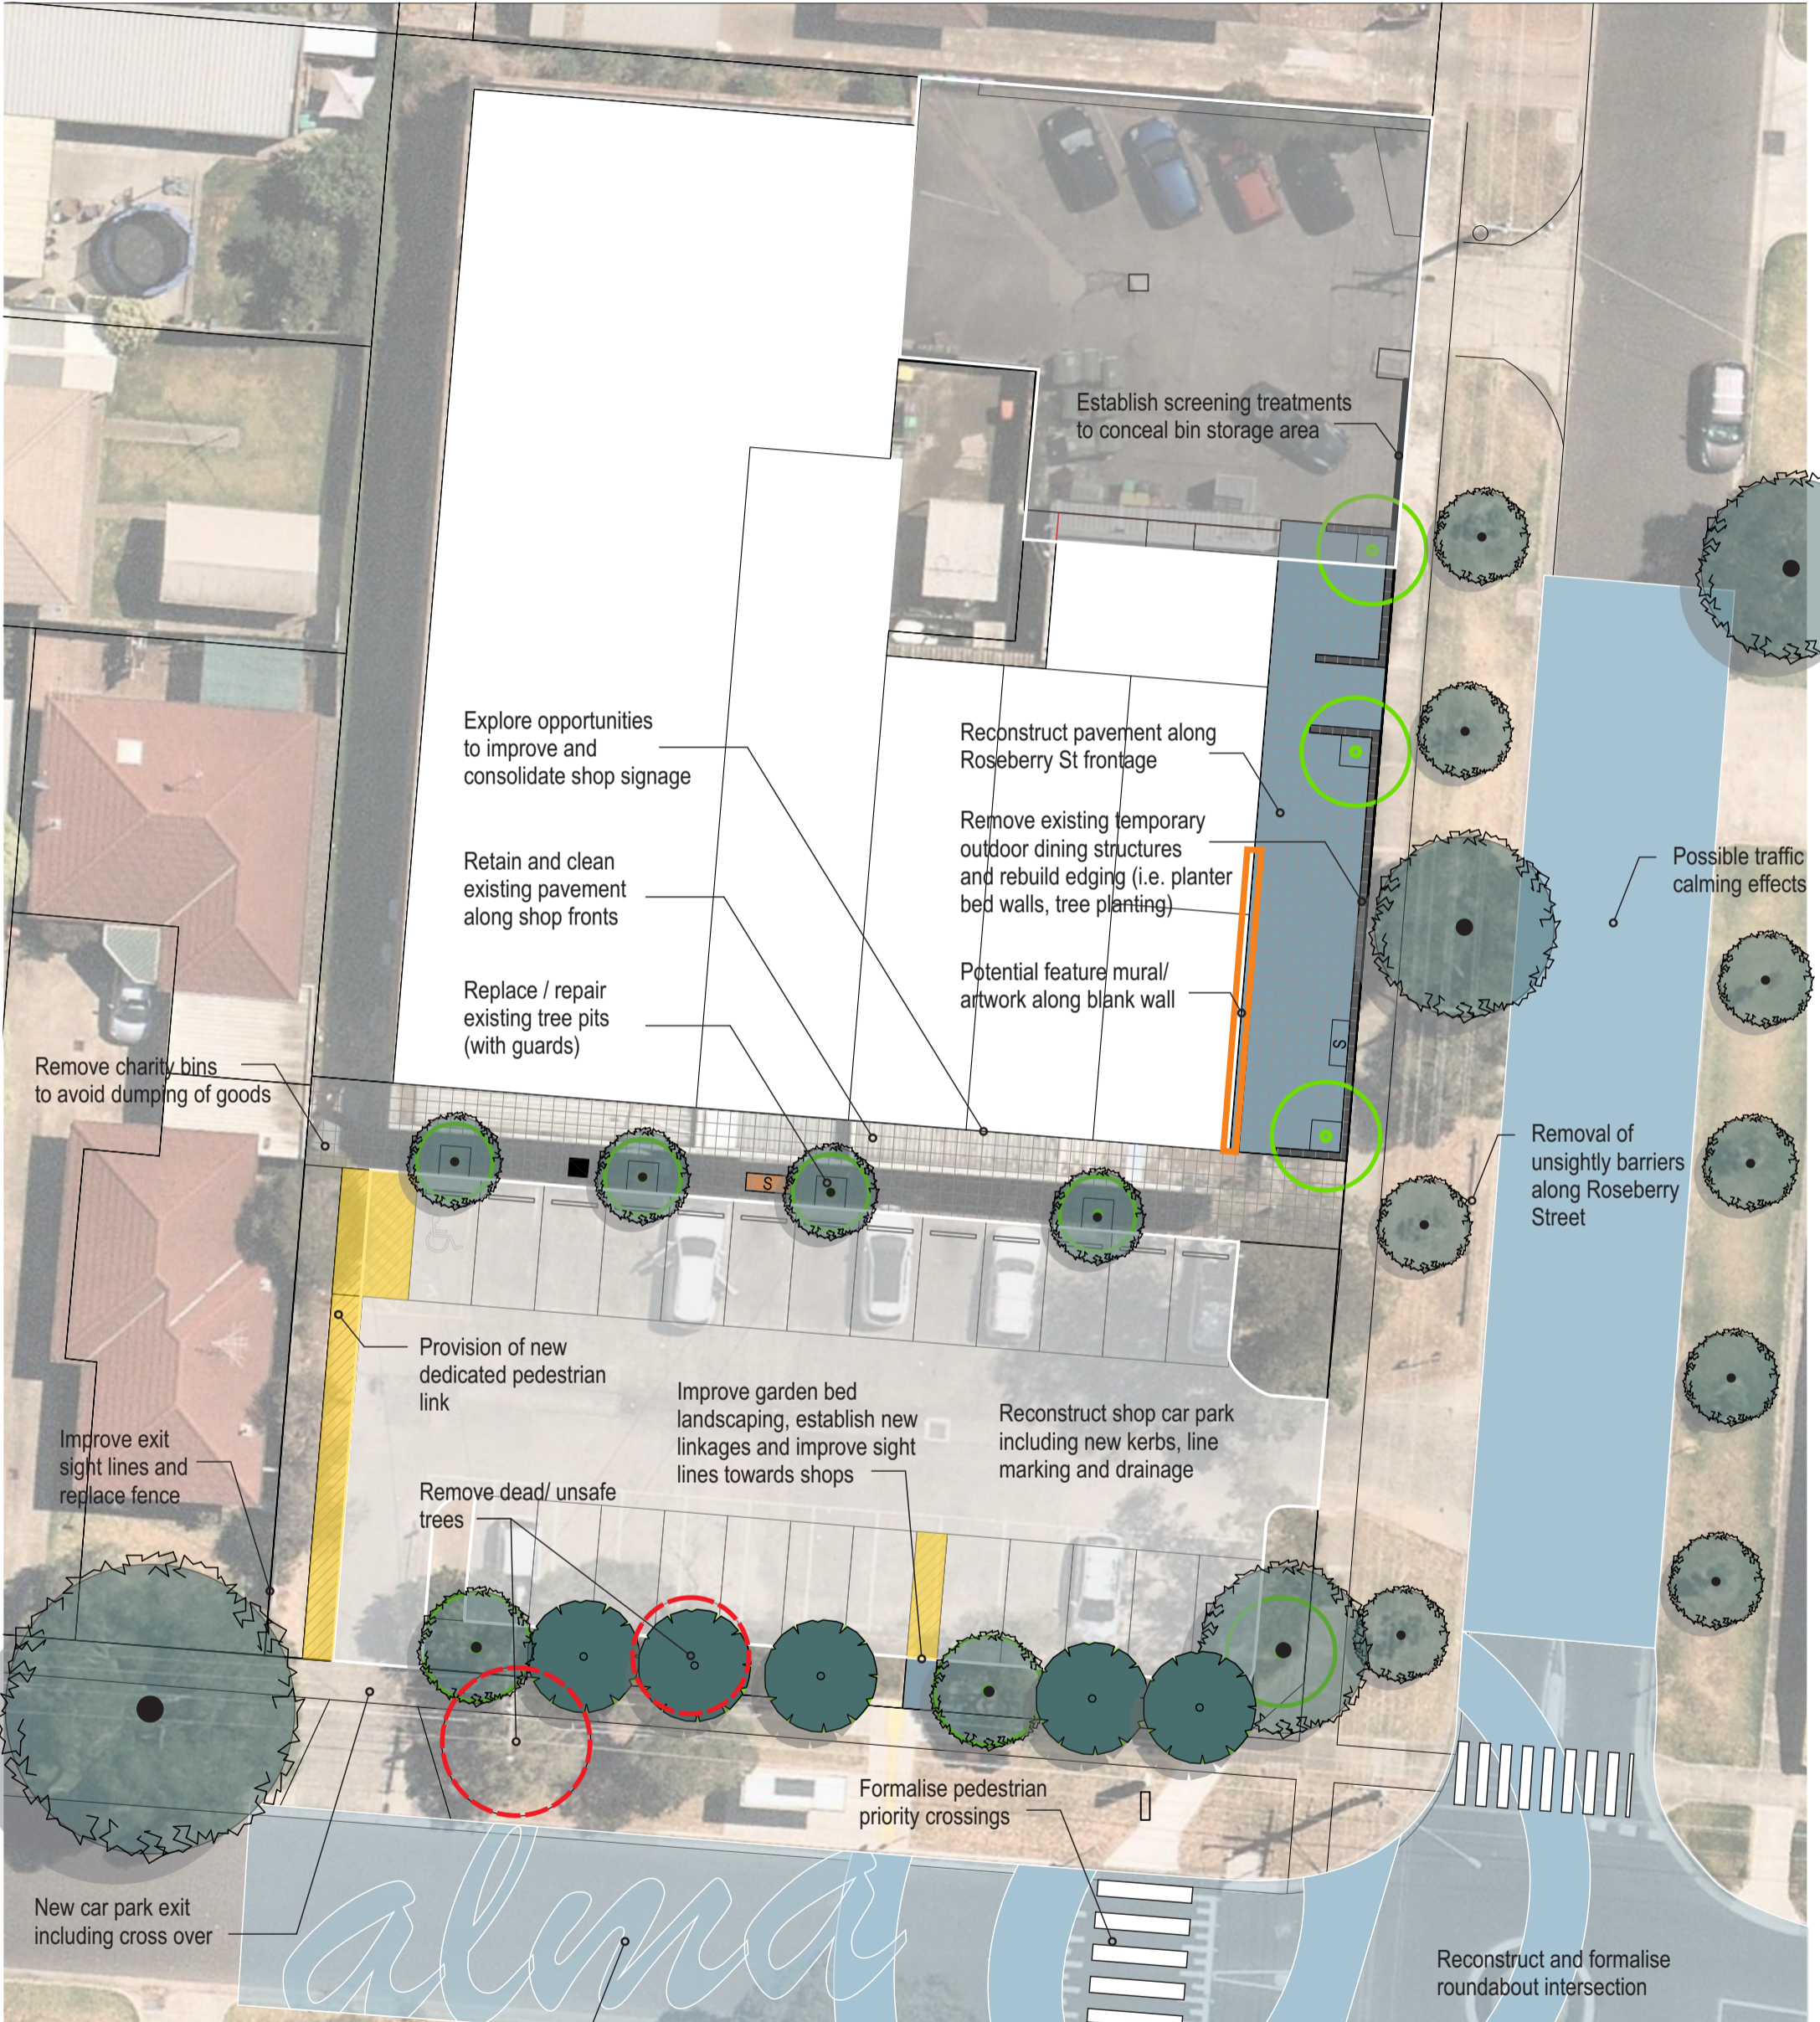

Shops & Streetscape Concept Plan

**ALMA AVENUE
ALTONA MEADOWS**



1:250 A3
0 2.5m 5.0m 7.5m

Examples of murals/ artwork that could be applied to the Rosebery Street shop frontage



Advocate and support shop front facade improvements to uplift appearance



Examples of potential traffic calming treatments to Alma Avenue & Rosebery Street



Shops & Streetscape Improvements Example Images

**ALMA AVENUE
ALTONA MEADOWS**