
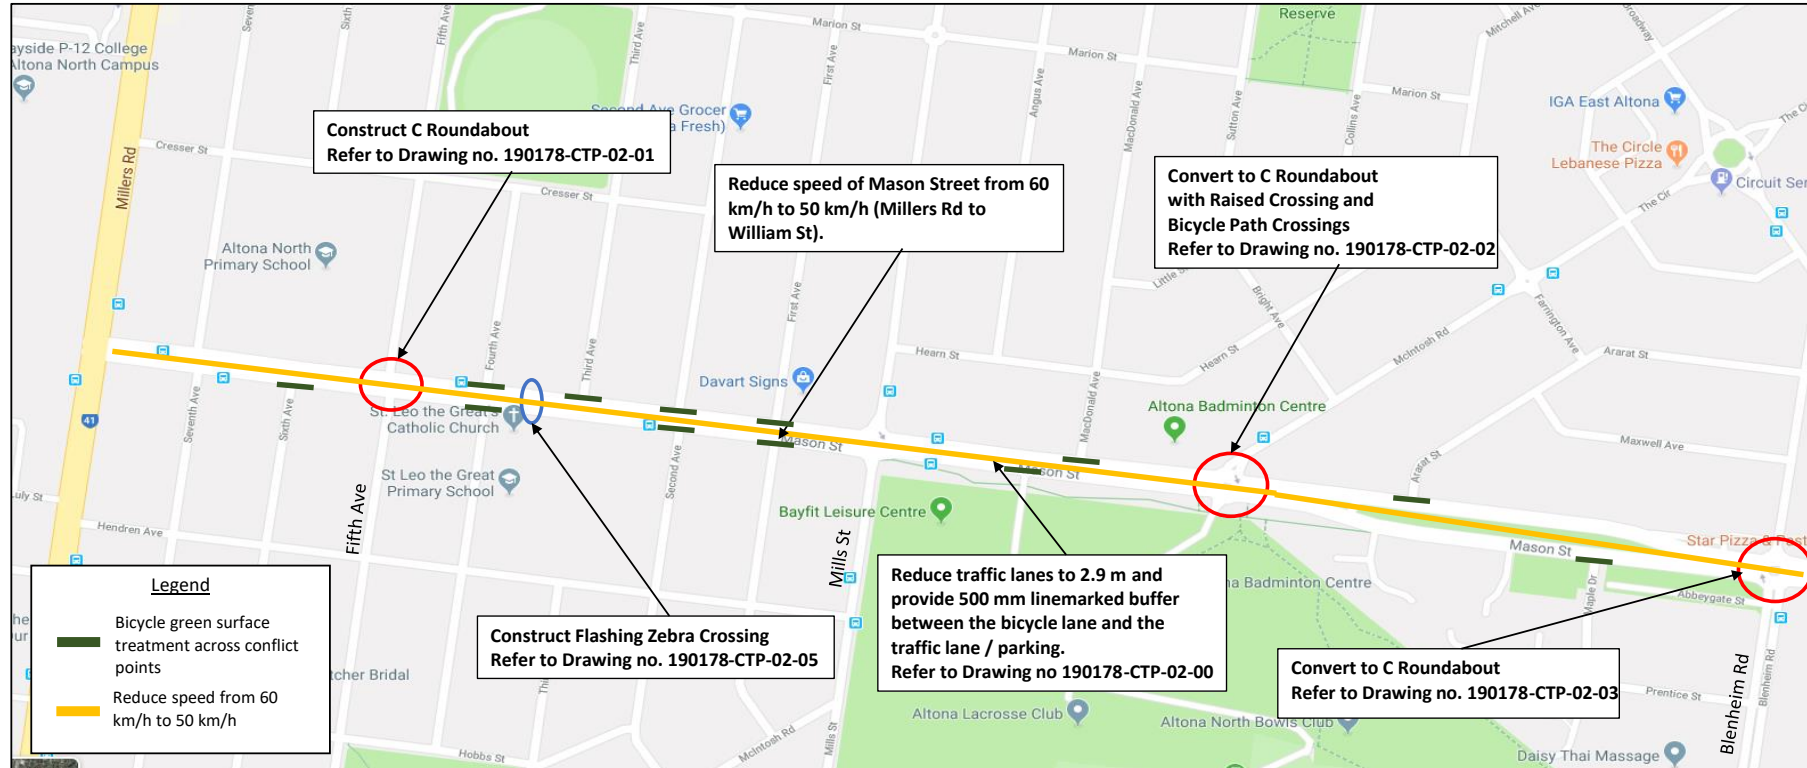


Mason St - between Millers Rd & Blenheim Rd

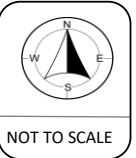

1st Floor 332 Upper Heidelberg Road IVANHOE VIC. 3079
P.O. Box 417 IVANHOE VIC. 3079
Tel (03) 9490 5900 Fax (03) 9490 5510 www.trafficworks.com.au



MASON STREET (MILLERS RD TO
BLENHEIM RD)
HOBSON'S BAY CITY COUNCIL

KEY DIAGRAM

DATE OF ISSUE 19/11/2019

DRAWN KT	APP'D BCh
-------------	--------------

Mason St - between Blenheim Rd & Melbourne Rd

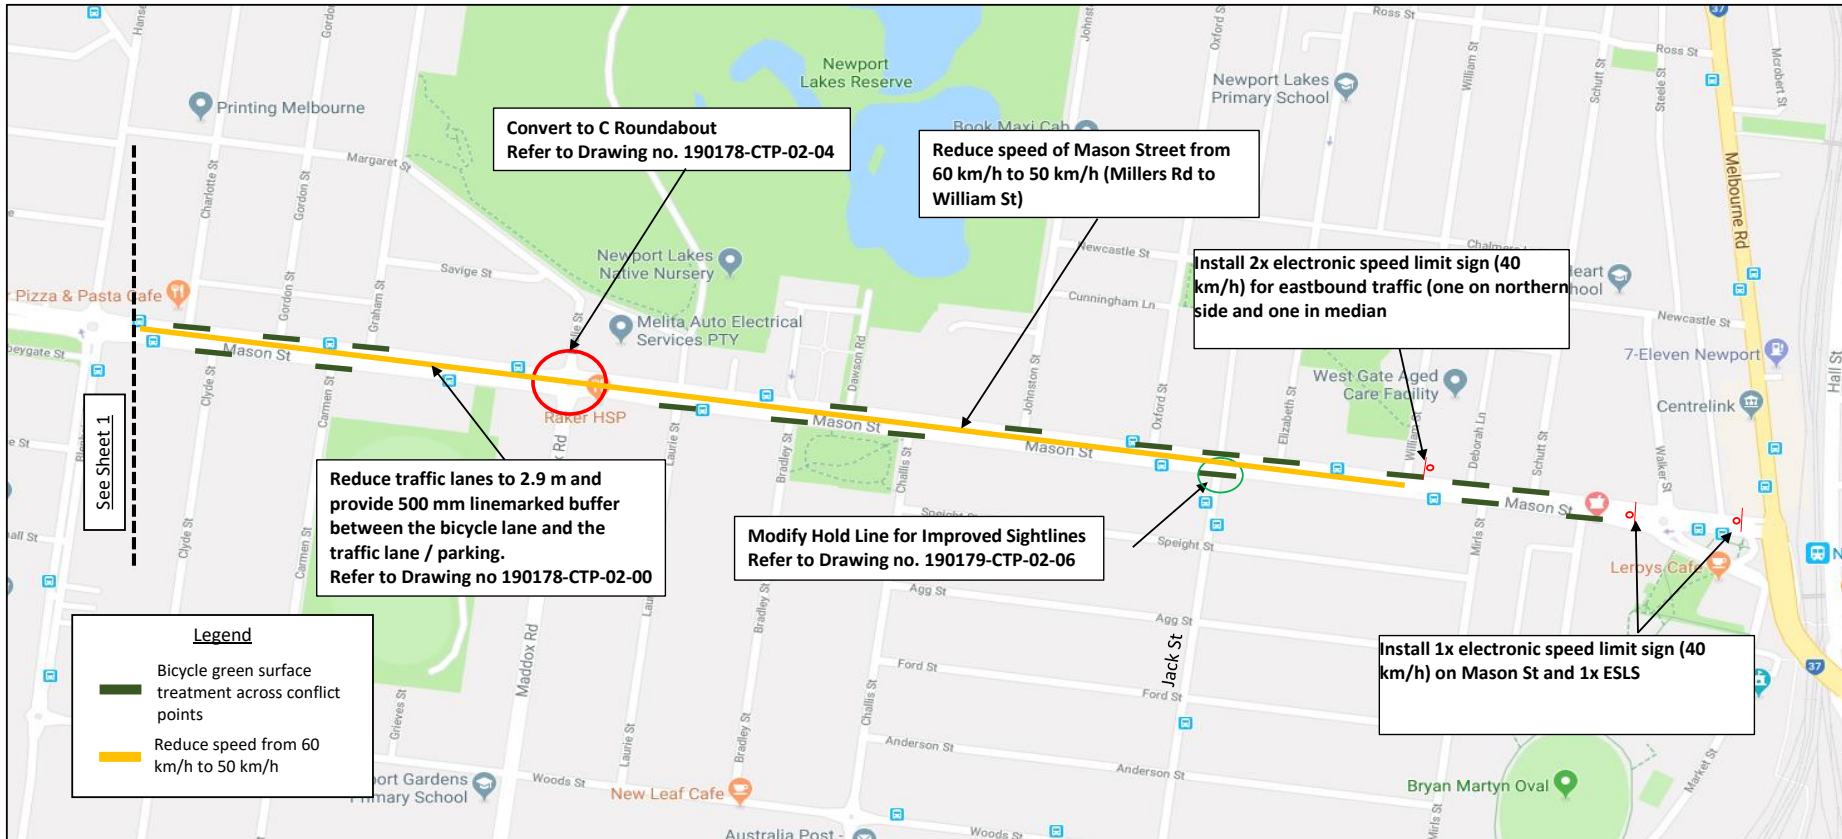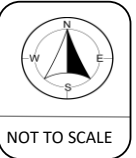

1st Floor 132 Upper Heidelberg Road IVANHOE VIC. 3079
P.O. Box 417 IVANHOE VIC. 3079
Tel (03) 9490 5900 Fax (03) 9490 5510 www.trafficworks.com.au

MASON STREET (BLENHEIM RD TO
MELBOURNE RD)
HOBSON'S BAY CITY COUNCIL


KEY DIAGRAM

DATE OF ISSUE 19/11/2019


DRAWN
KT

APP'D
BCh

EXISTING TYPICAL CROSS SECTION
MASON STREET

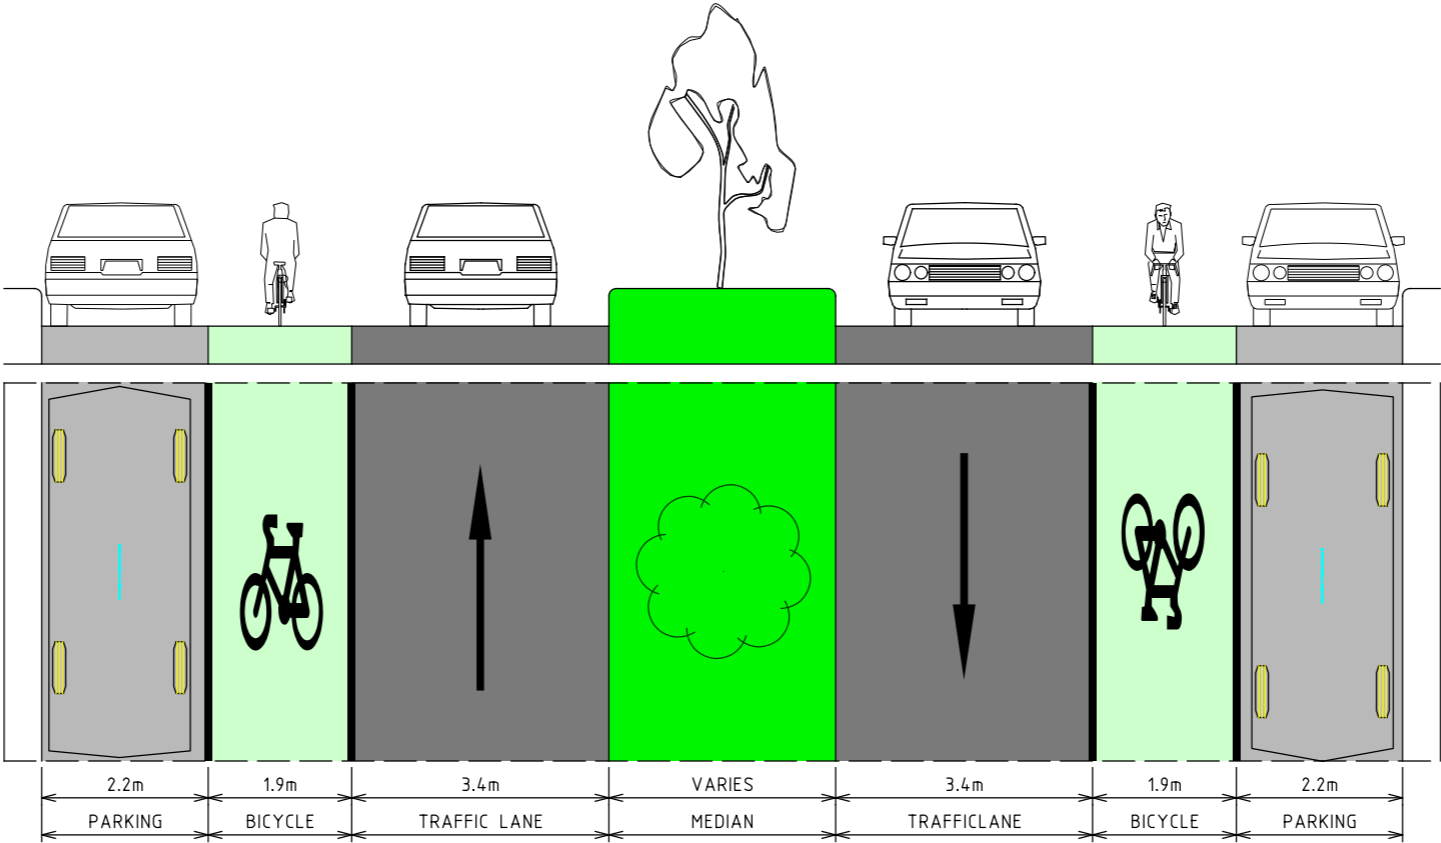

PROPOSED TYPICAL CROSS SECTION
MASON STREET

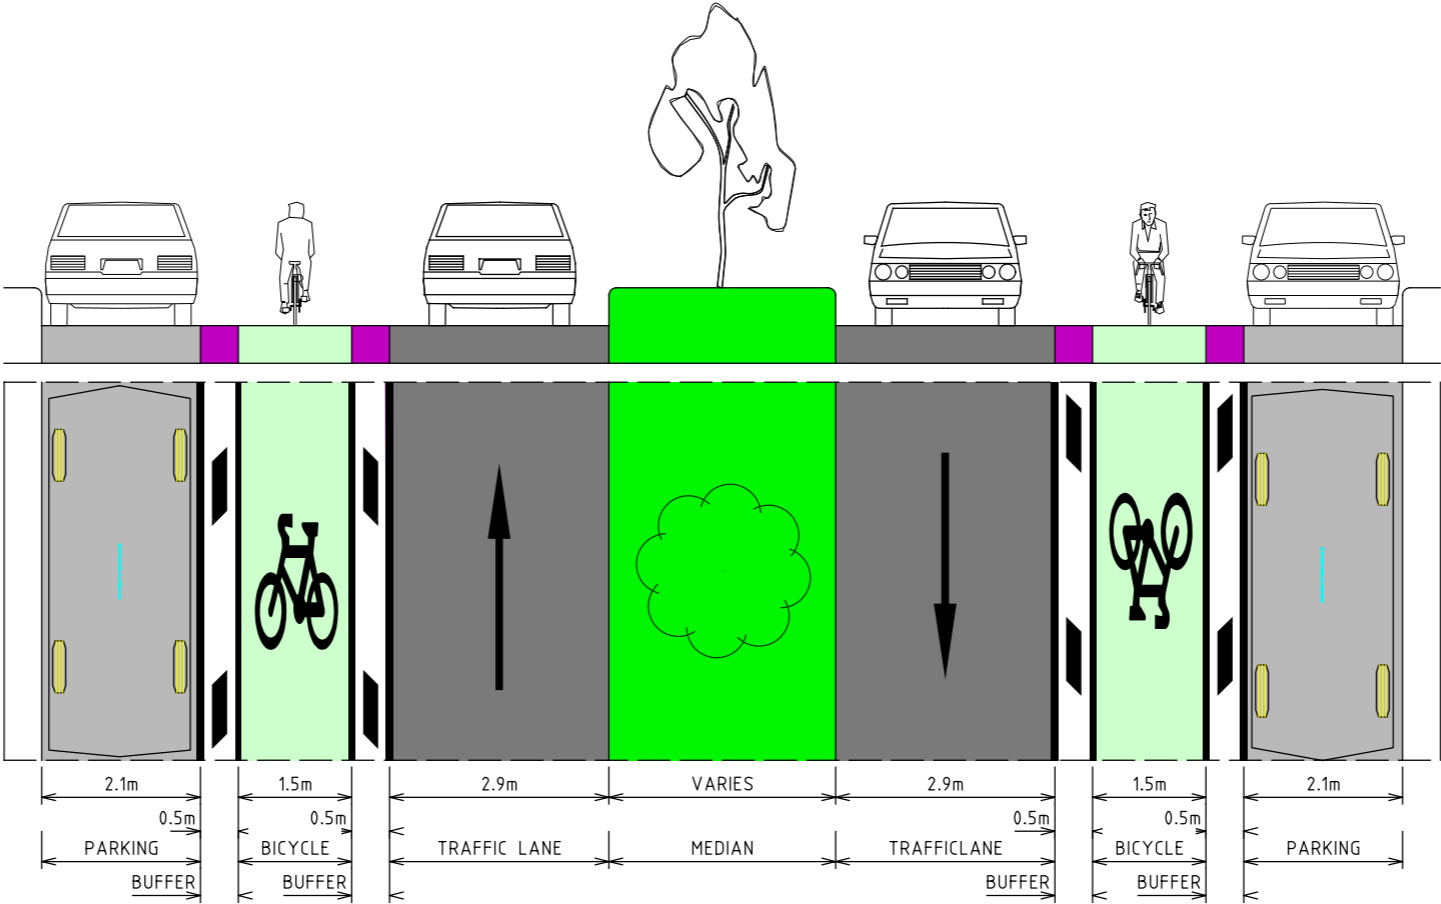

Drawing Record

ISSUE	DRAWN	APP'D	DATE	AMENDMENT
P5	KT	BC	18.11.19	PRELIMINARY ISSUE FOR COMMENT

WARNING
BEWARE OF UNDERGROUND SERVICES
THE LOCATIONS OF UNDERGROUND SERVICES ARE APPROXIMATE ONLY AND THEIR EXACT POSITION SHOULD BE PROVEN ON SITE. NO GUARANTEE IS GIVEN THAT ALL EXISTING SERVICES ARE SHOWN.

PRELIMINARY PLAN
FOR DISCUSSION PURPOSES ONLY
SUBJECT TO CHANGE WITHOUT NOTIFICATION
DATE OF ISSUE: 18/11/19

Notes & Legend

- AERIAL IMAGE FROM NEARMAP UNDER LICENSE AGREEMENT WITH TRAFFICWORKS PTY LTD.
- ALL DIMENSIONS ARE TO FACE OF KERB UNLESS SHOWN OTHERWISE.

PARKING	
BICYCLE LANE	
TRAFFIC LANE	
MEDIAN	
BUFFER LINEMARKING	



1st Floor 132 Upper Heidelberg Road IVANHOE VIC. 3079
P.O. Box 417 IVANHOE VIC. 3079
Tel (03) 9490 5900 Fax (03) 9490 5910 www.trafficworks.com.au

CLIENT
HOBSONS BAY CITY COUNCIL


SCALE OF METRES
0 1.0 2.0

Mason Street

Hobsons Bay City Council

Typical Cross Sections

SHEET NO. 1	DRAWING NO. 190178-CTP-02-00	ISSUE P5
----------------	---------------------------------	-------------

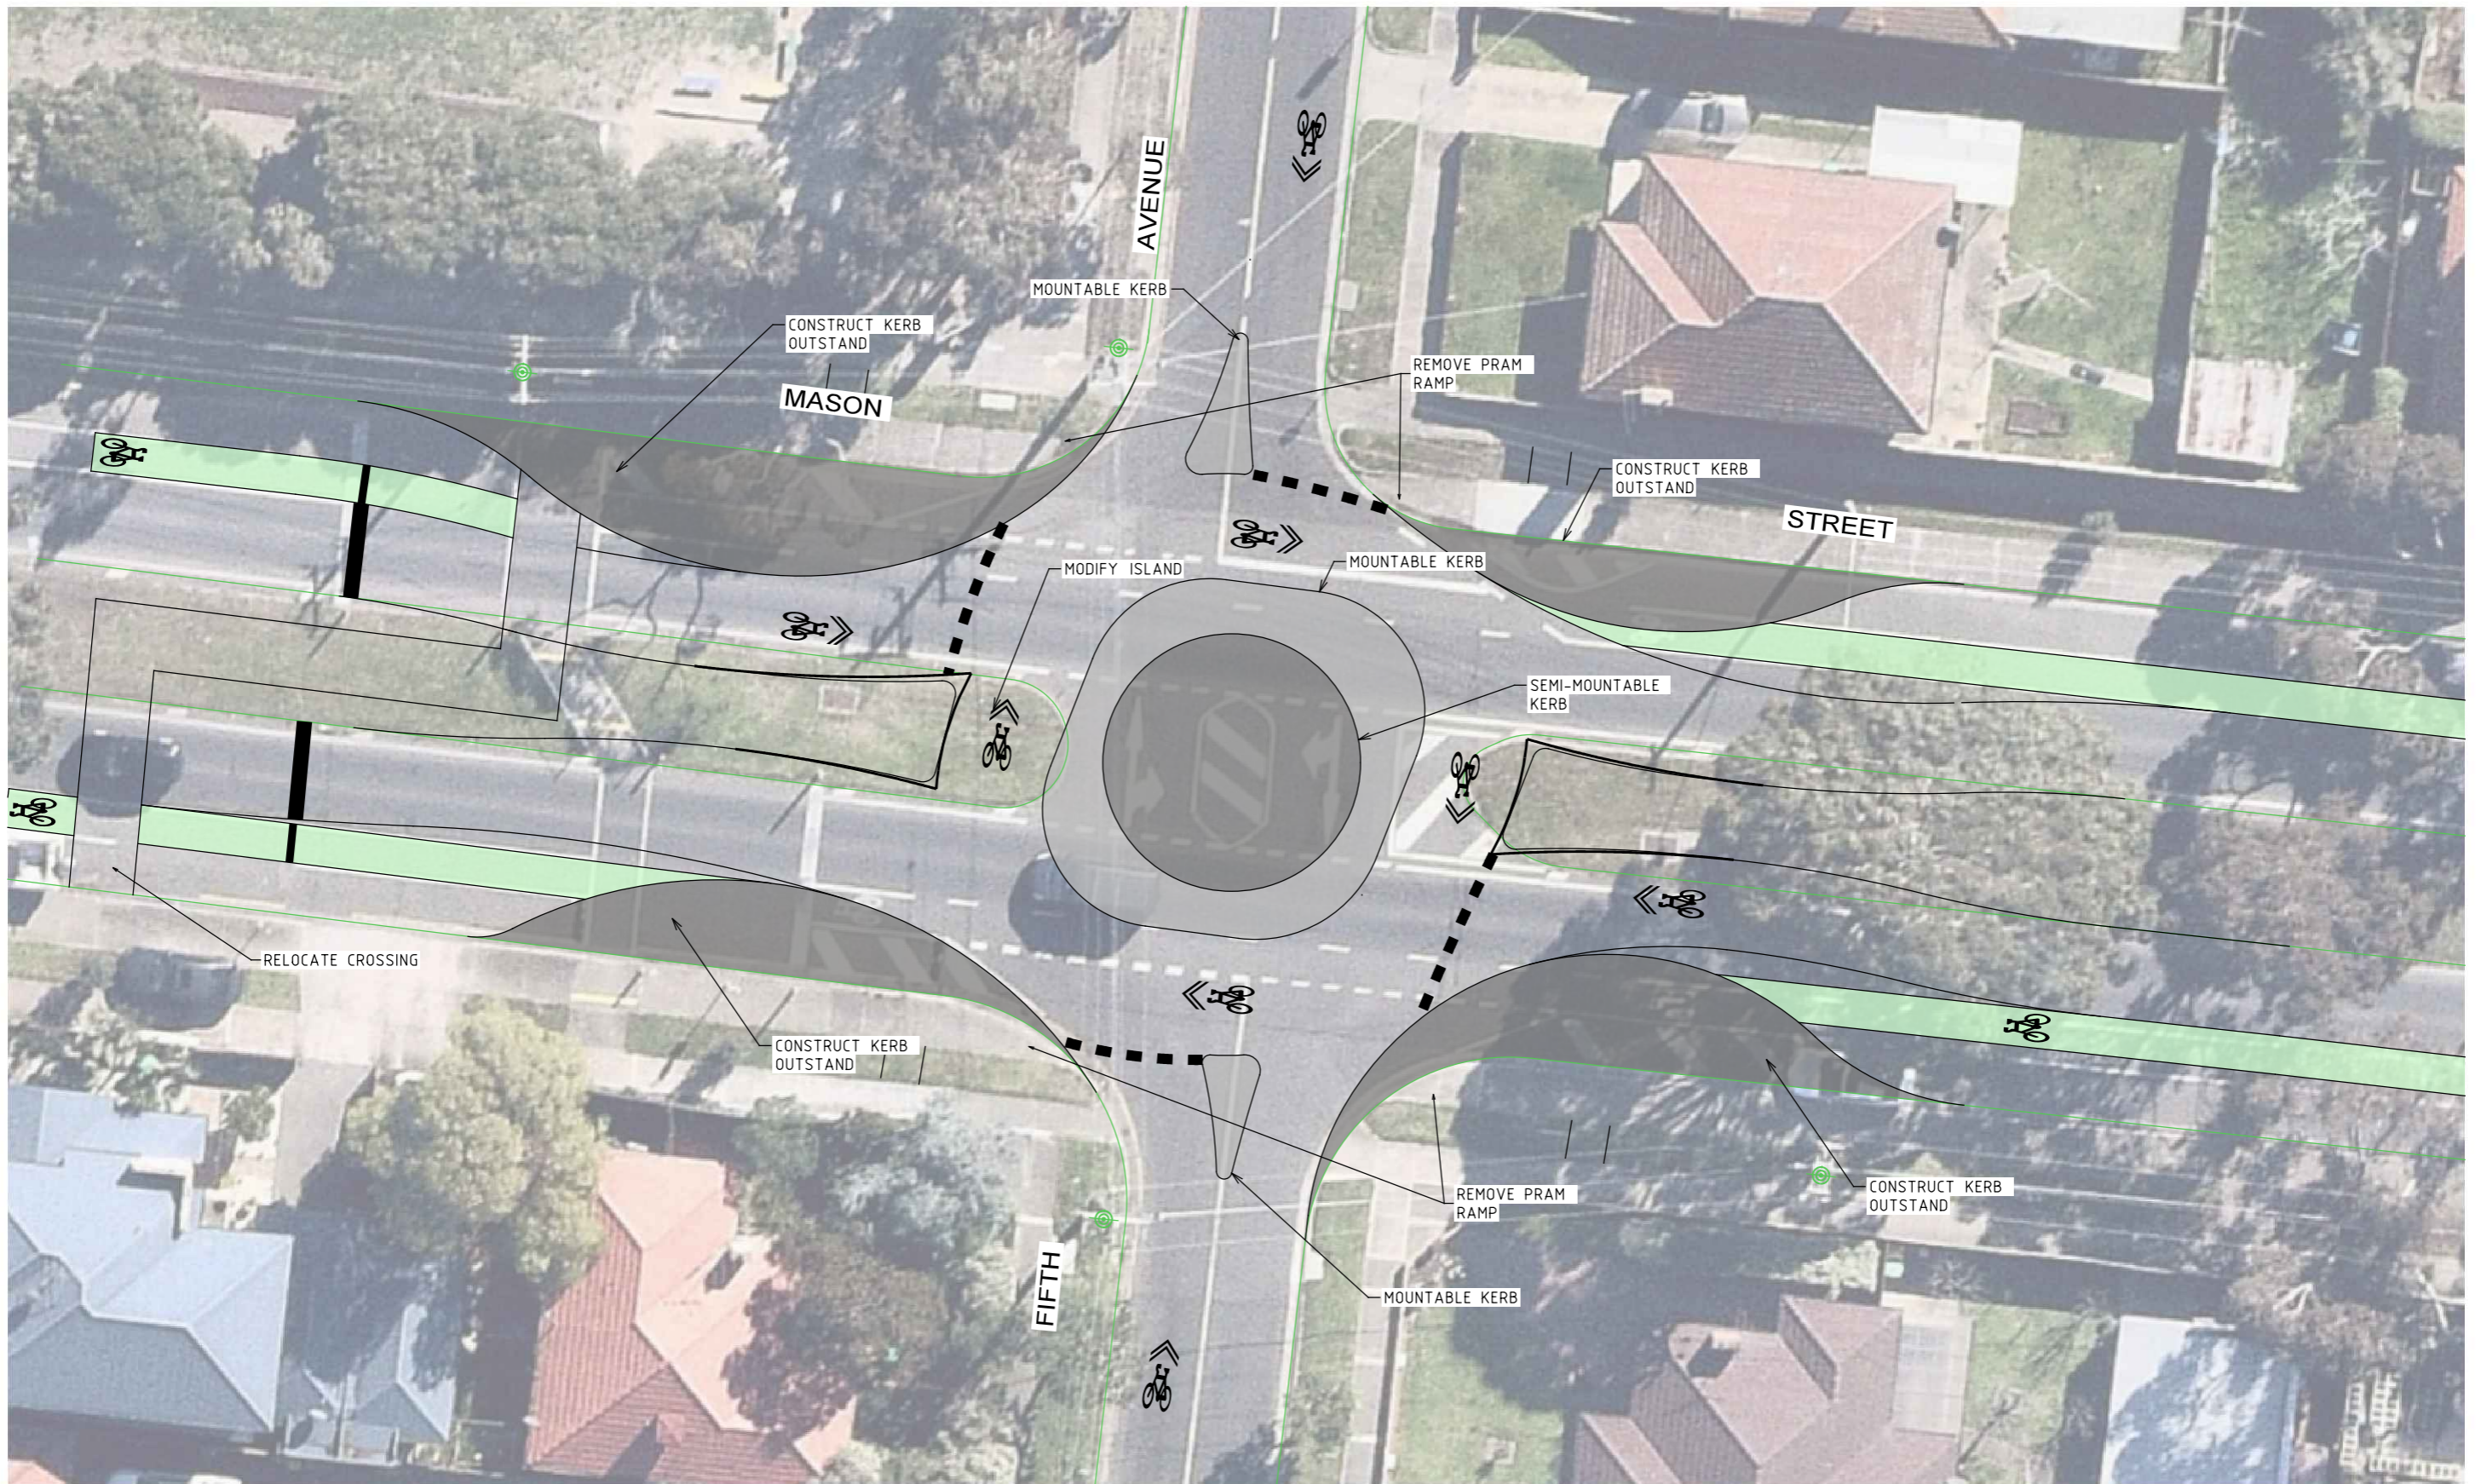

Drawing Record

ISSUE	DRAWN	APP'D	DATE	AMENDMENT
P5	KT	BC	18.11.19	PRELIMINARY ISSUE FOR COMMENT

WARNING
BEWARE OF UNDERGROUND SERVICES
THE LOCATIONS OF UNDERGROUND SERVICES ARE
APPROXIMATE ONLY AND THEIR EXACT POSITION
SHOULD BE PROVEN ON SITE. NO GUARANTEE IS
GIVEN THAT ALL EXISTING SERVICES ARE SHOWN.

PRELIMINARY PLAN
FOR DISCUSSION PURPOSES ONLY
SUBJECT TO CHANGE WITHOUT NOTIFICATION
DATE OF ISSUE: 18/09/19

Notes & Legend


1. AERIAL IMAGE FROM NEARMAP UNDER LICENSE AGREEMENT WITH TRAFFICWORKS PTY LTD.
2. ALL DIMENSIONS ARE TO FACE OF KERB UNLESS SHOWN OTHERWISE.



1st Floor 132 Upper Heidelberg Road IVANHOE VIC. 3079
P.O. Box 417 IVANHOE VIC. 3079
Tel (03) 9490 5900 Fax (03) 9490 5910 www.trafficworks.com.au

CLIENT

HOBSONS BAY CITY COUNCIL

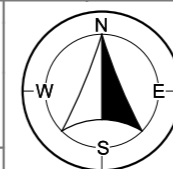

SCALE OF METRES
0 2.5 5

Mason Street / Fifth Avenue

Hobsons Bay City Council


Concept Plan

SHEET NO.
2

DRAWING NO.
190178-CTP-02-01

ISSUE
P5

18/11/2019 190178-CTP-02-02 3:51:51 PM T:\1920 Projects\190178\Design\190178-CTP-01-P5.dgn

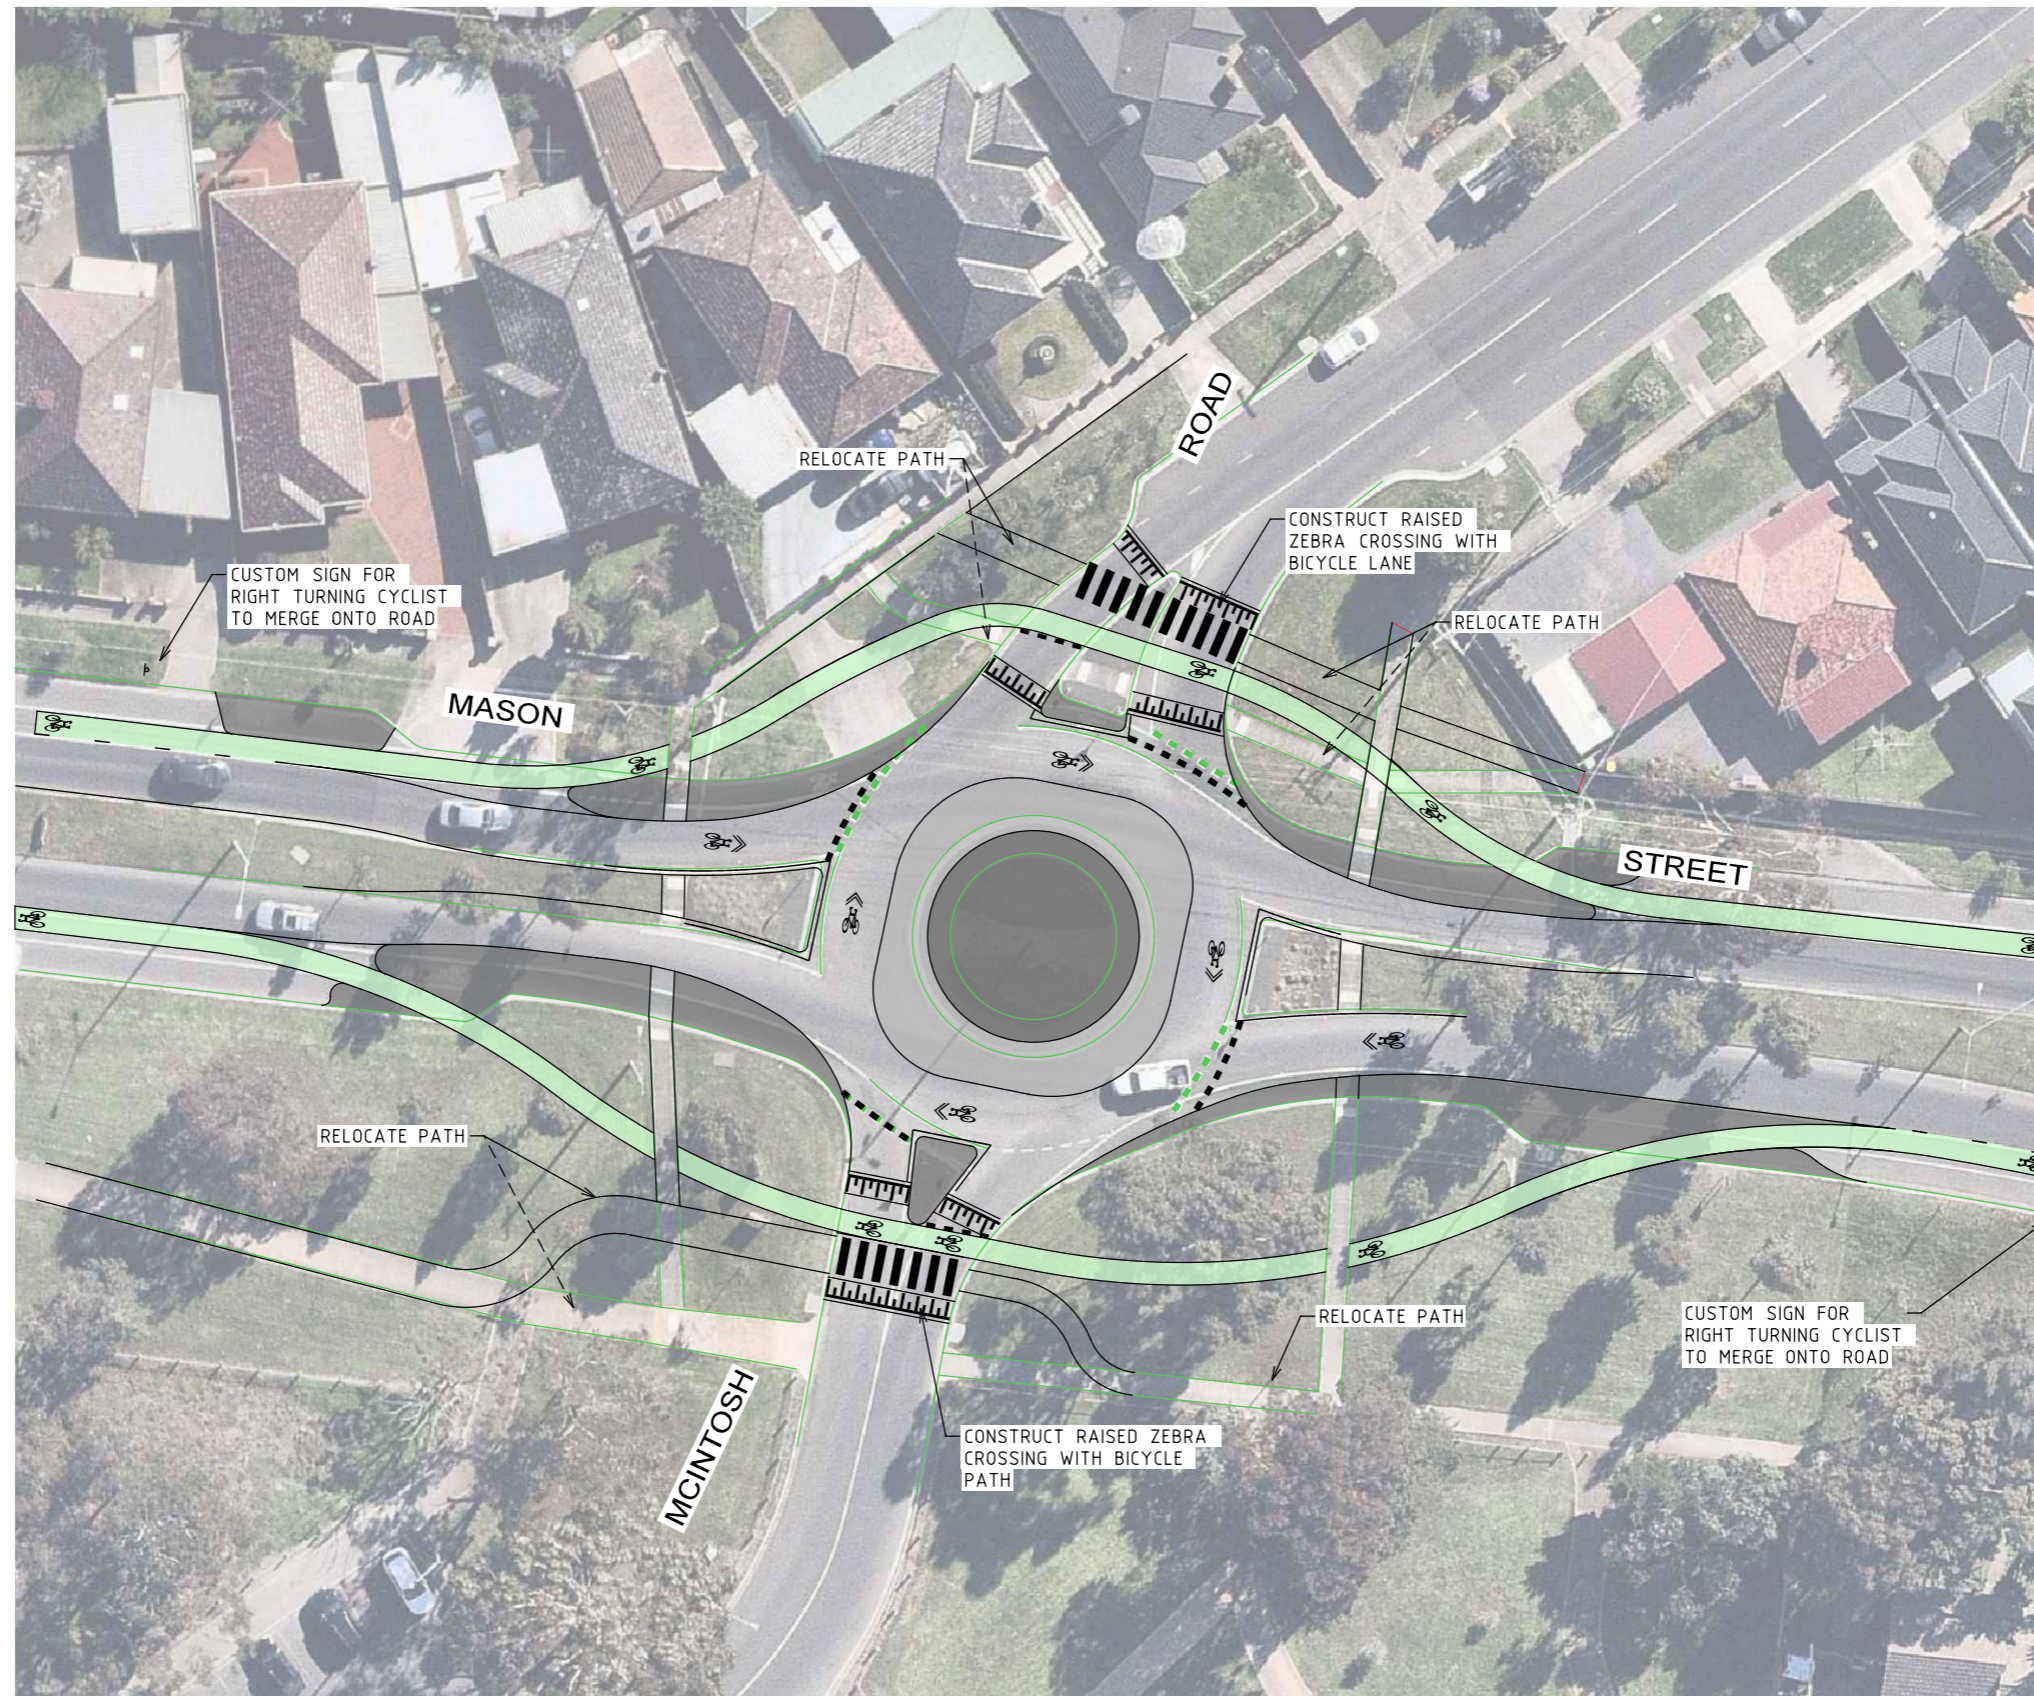

Drawing Record

ISSUE	DRAWN	APP'D	DATE	AMENDMENT
P5	KT	BC	18.11.19	PRELIMINARY ISSUE FOR COMMENT

WARNING
BEWARE OF UNDERGROUND SERVICES
THE LOCATIONS OF UNDERGROUND SERVICES ARE APPROXIMATE ONLY AND THEIR EXACT POSITION SHOULD BE PROVEN ON SITE. NO GUARANTEE IS GIVEN THAT ALL EXISTING SERVICES ARE SHOWN.

PRELIMINARY PLAN
FOR DISCUSSION PURPOSES ONLY
SUBJECT TO CHANGE WITHOUT NOTIFICATION
DATE OF ISSUE: 18/09/19

Notes & Legend


1. AERIAL IMAGE FROM NEARMAP UNDER LICENSE AGREEMENT WITH TRAFFICWORKS PTY LTD.
2. ALL DIMENSIONS ARE TO FACE OF KERB UNLESS SHOWN OTHERWISE.



1st Floor 132 Upper Heidelberg Road IVANHOE VIC. 3079
P.O. Box 417 IVANHOE VIC. 3079
Tel (03) 9490 5900 Fax (03) 9490 5910 www.trafficworks.com.au

CLIENT

HOBSONS BAY CITY COUNCIL

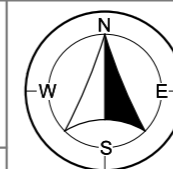

SCALE OF METRES
0 5 10

Mason Street / McIntosh Road

Hobsons Bay City Council


Concept Plan

SHEET NO.
3

DRAWING NO.
190178-CTP-02-02

ISSUE
P5

18/11/2019 190178-CTP-02-03
3:51:52 PM T:\1920 Projects\190178\Design\190178-CTP-01-P5.dgn

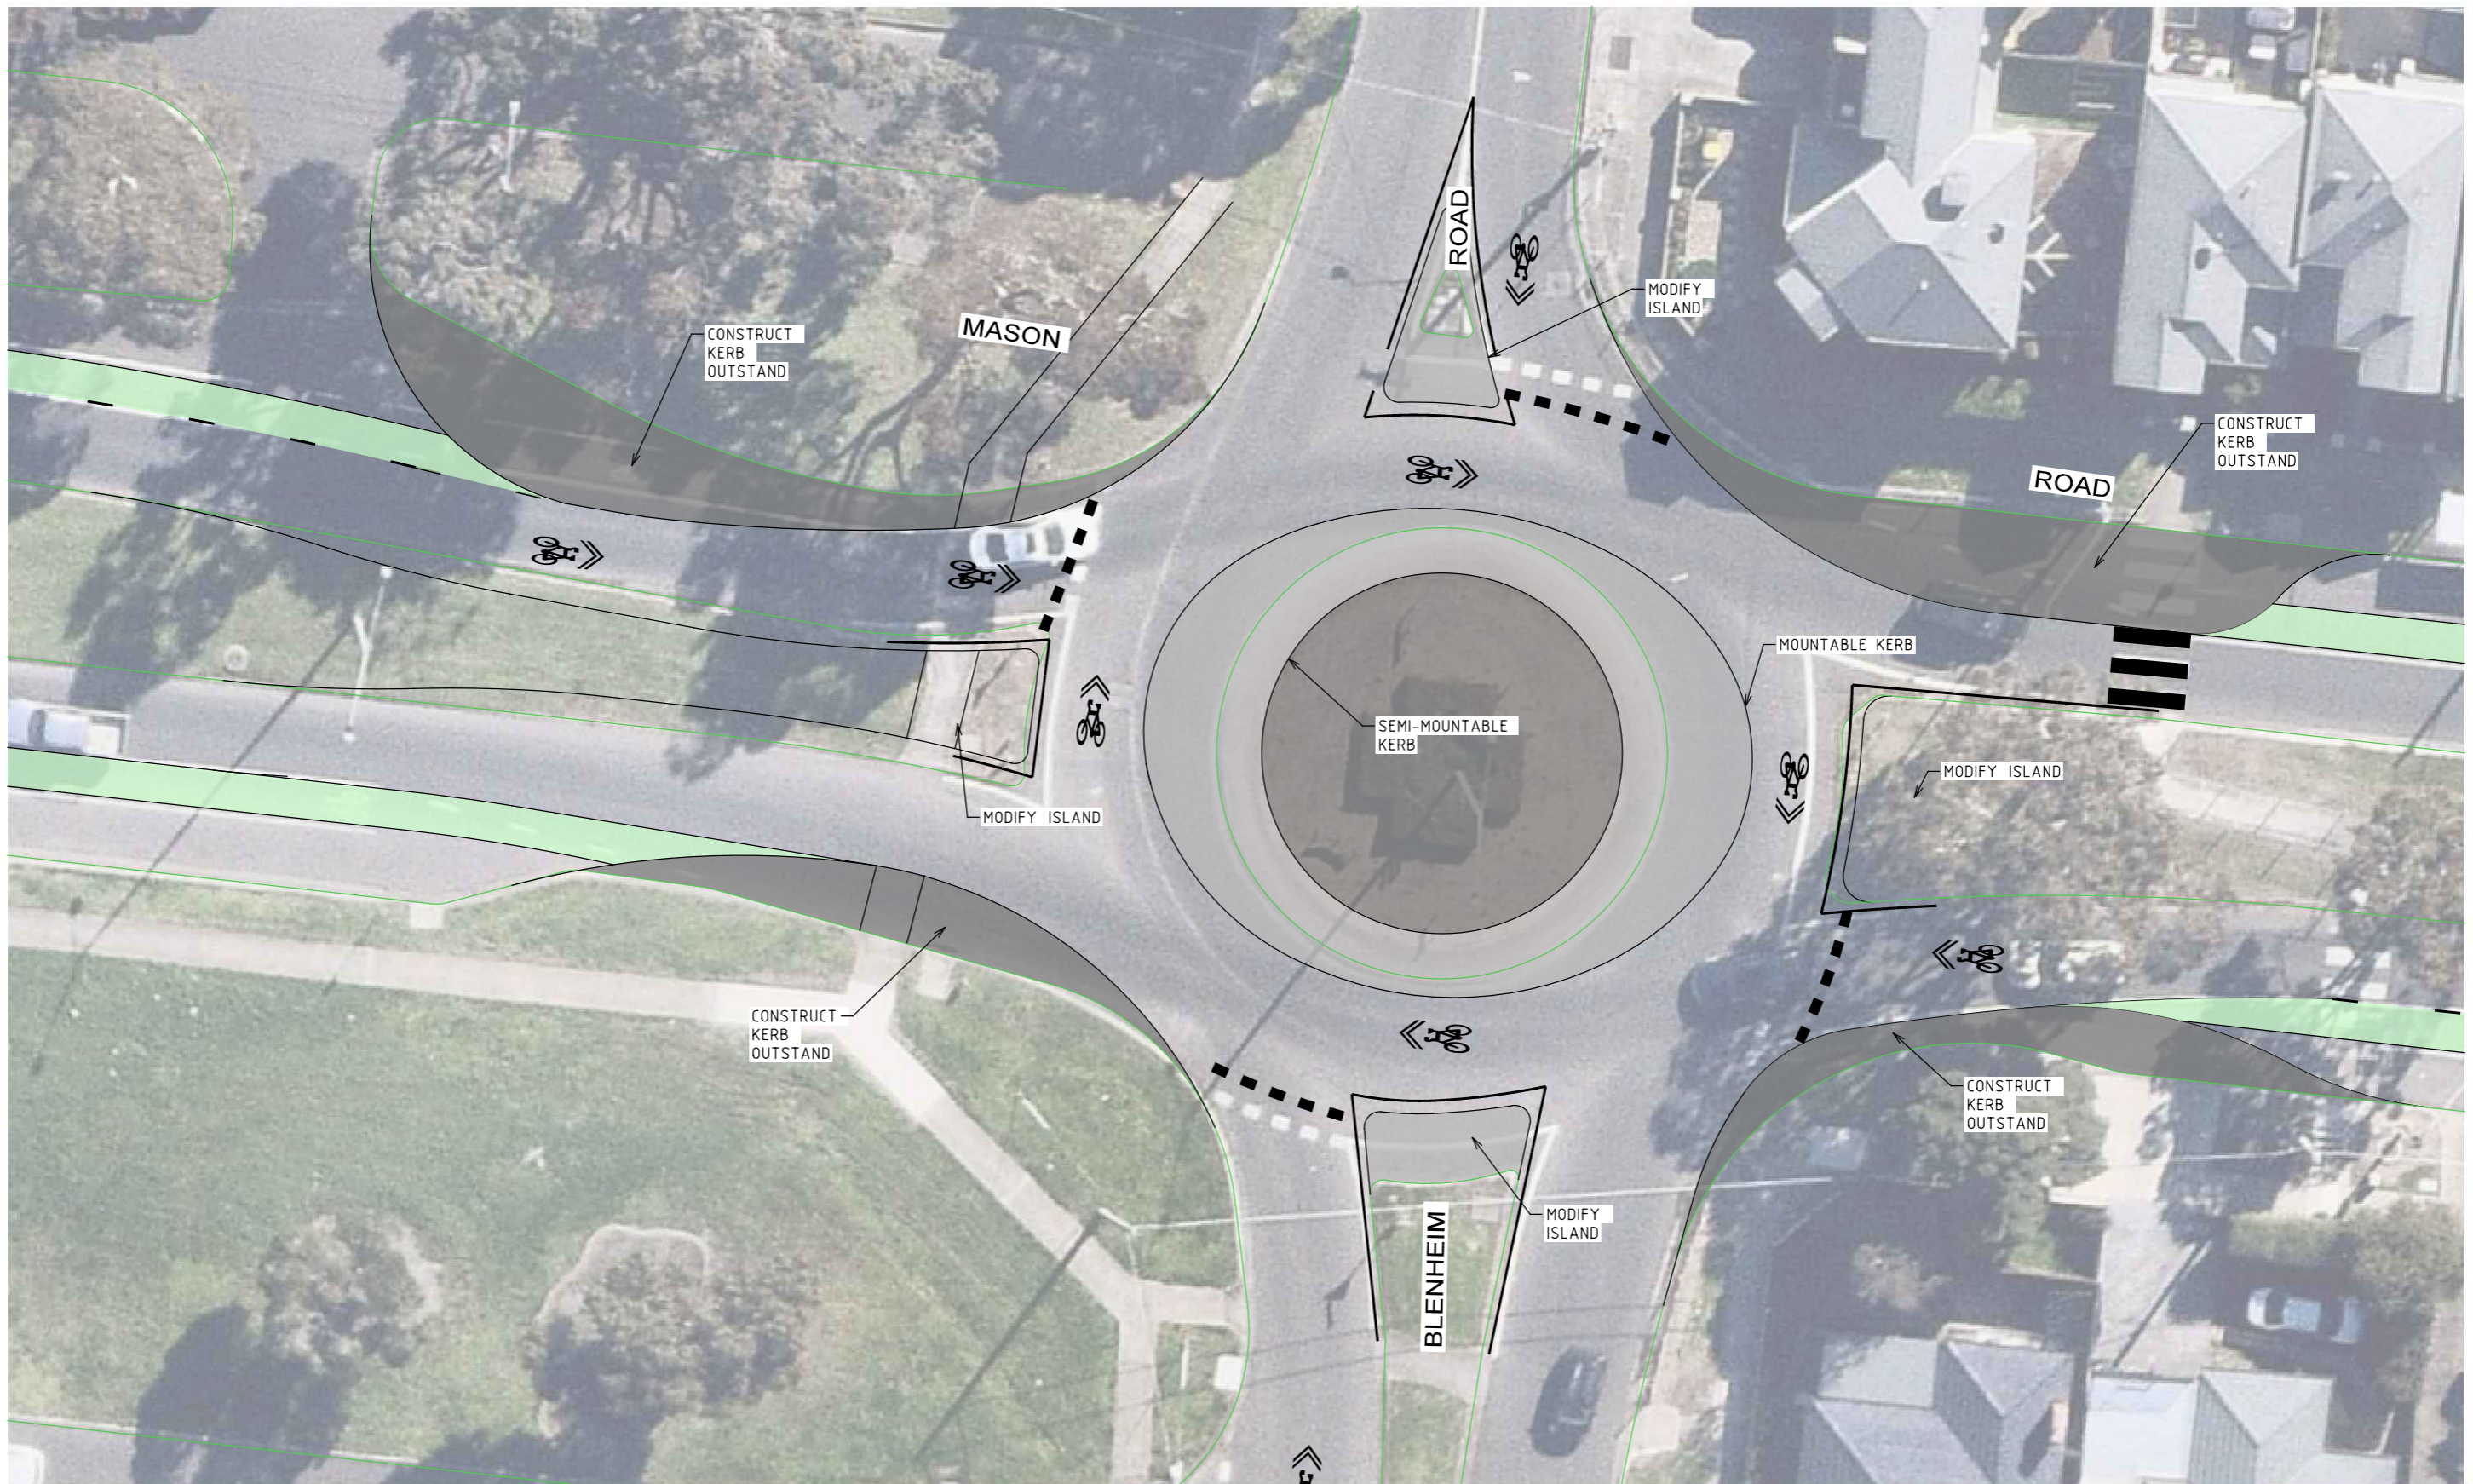

Drawing Record

ISSUE	DRAWN	APP'D	DATE	AMENDMENT
P5	KT	BC	18.11.19	PRELIMINARY ISSUE FOR COMMENT

WARNING
BEWARE OF UNDERGROUND SERVICES
THE LOCATIONS OF UNDERGROUND SERVICES ARE APPROXIMATE ONLY AND THEIR EXACT POSITION SHOULD BE PROVEN ON SITE. NO GUARANTEE IS GIVEN THAT ALL EXISTING SERVICES ARE SHOWN.

PRELIMINARY PLAN
FOR DISCUSSION PURPOSES ONLY
SUBJECT TO CHANGE WITHOUT NOTIFICATION
DATE OF ISSUE: 18/11/19

Notes & Legend


1. AERIAL IMAGE FROM NEARMAP UNDER LICENSE AGREEMENT WITH TRAFFICWORKS PTY LTD.
2. ALL DIMENSIONS ARE TO FACE OF KERB UNLESS SHOWN OTHERWISE.



1st Floor 132 Upper Hekkieberg Road IVANHOE VIC. 3079
P.O. Box 417 IVANHOE VIC. 3079
Tel (03) 9490 5900 Fax (03) 9490 5910 www.trafficworks.com.au

CLIENT

HOBSONS BAY CITY COUNCIL

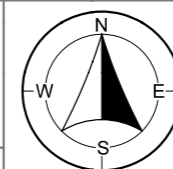

SCALE OF METRES
0 2.5 5

Mason Street / Blenheim Road


Hobsons Bay City Council

Concept Plan

SHEET NO.
4

DRAWING NO.
190178-CTP-02-03

ISSUE
P5

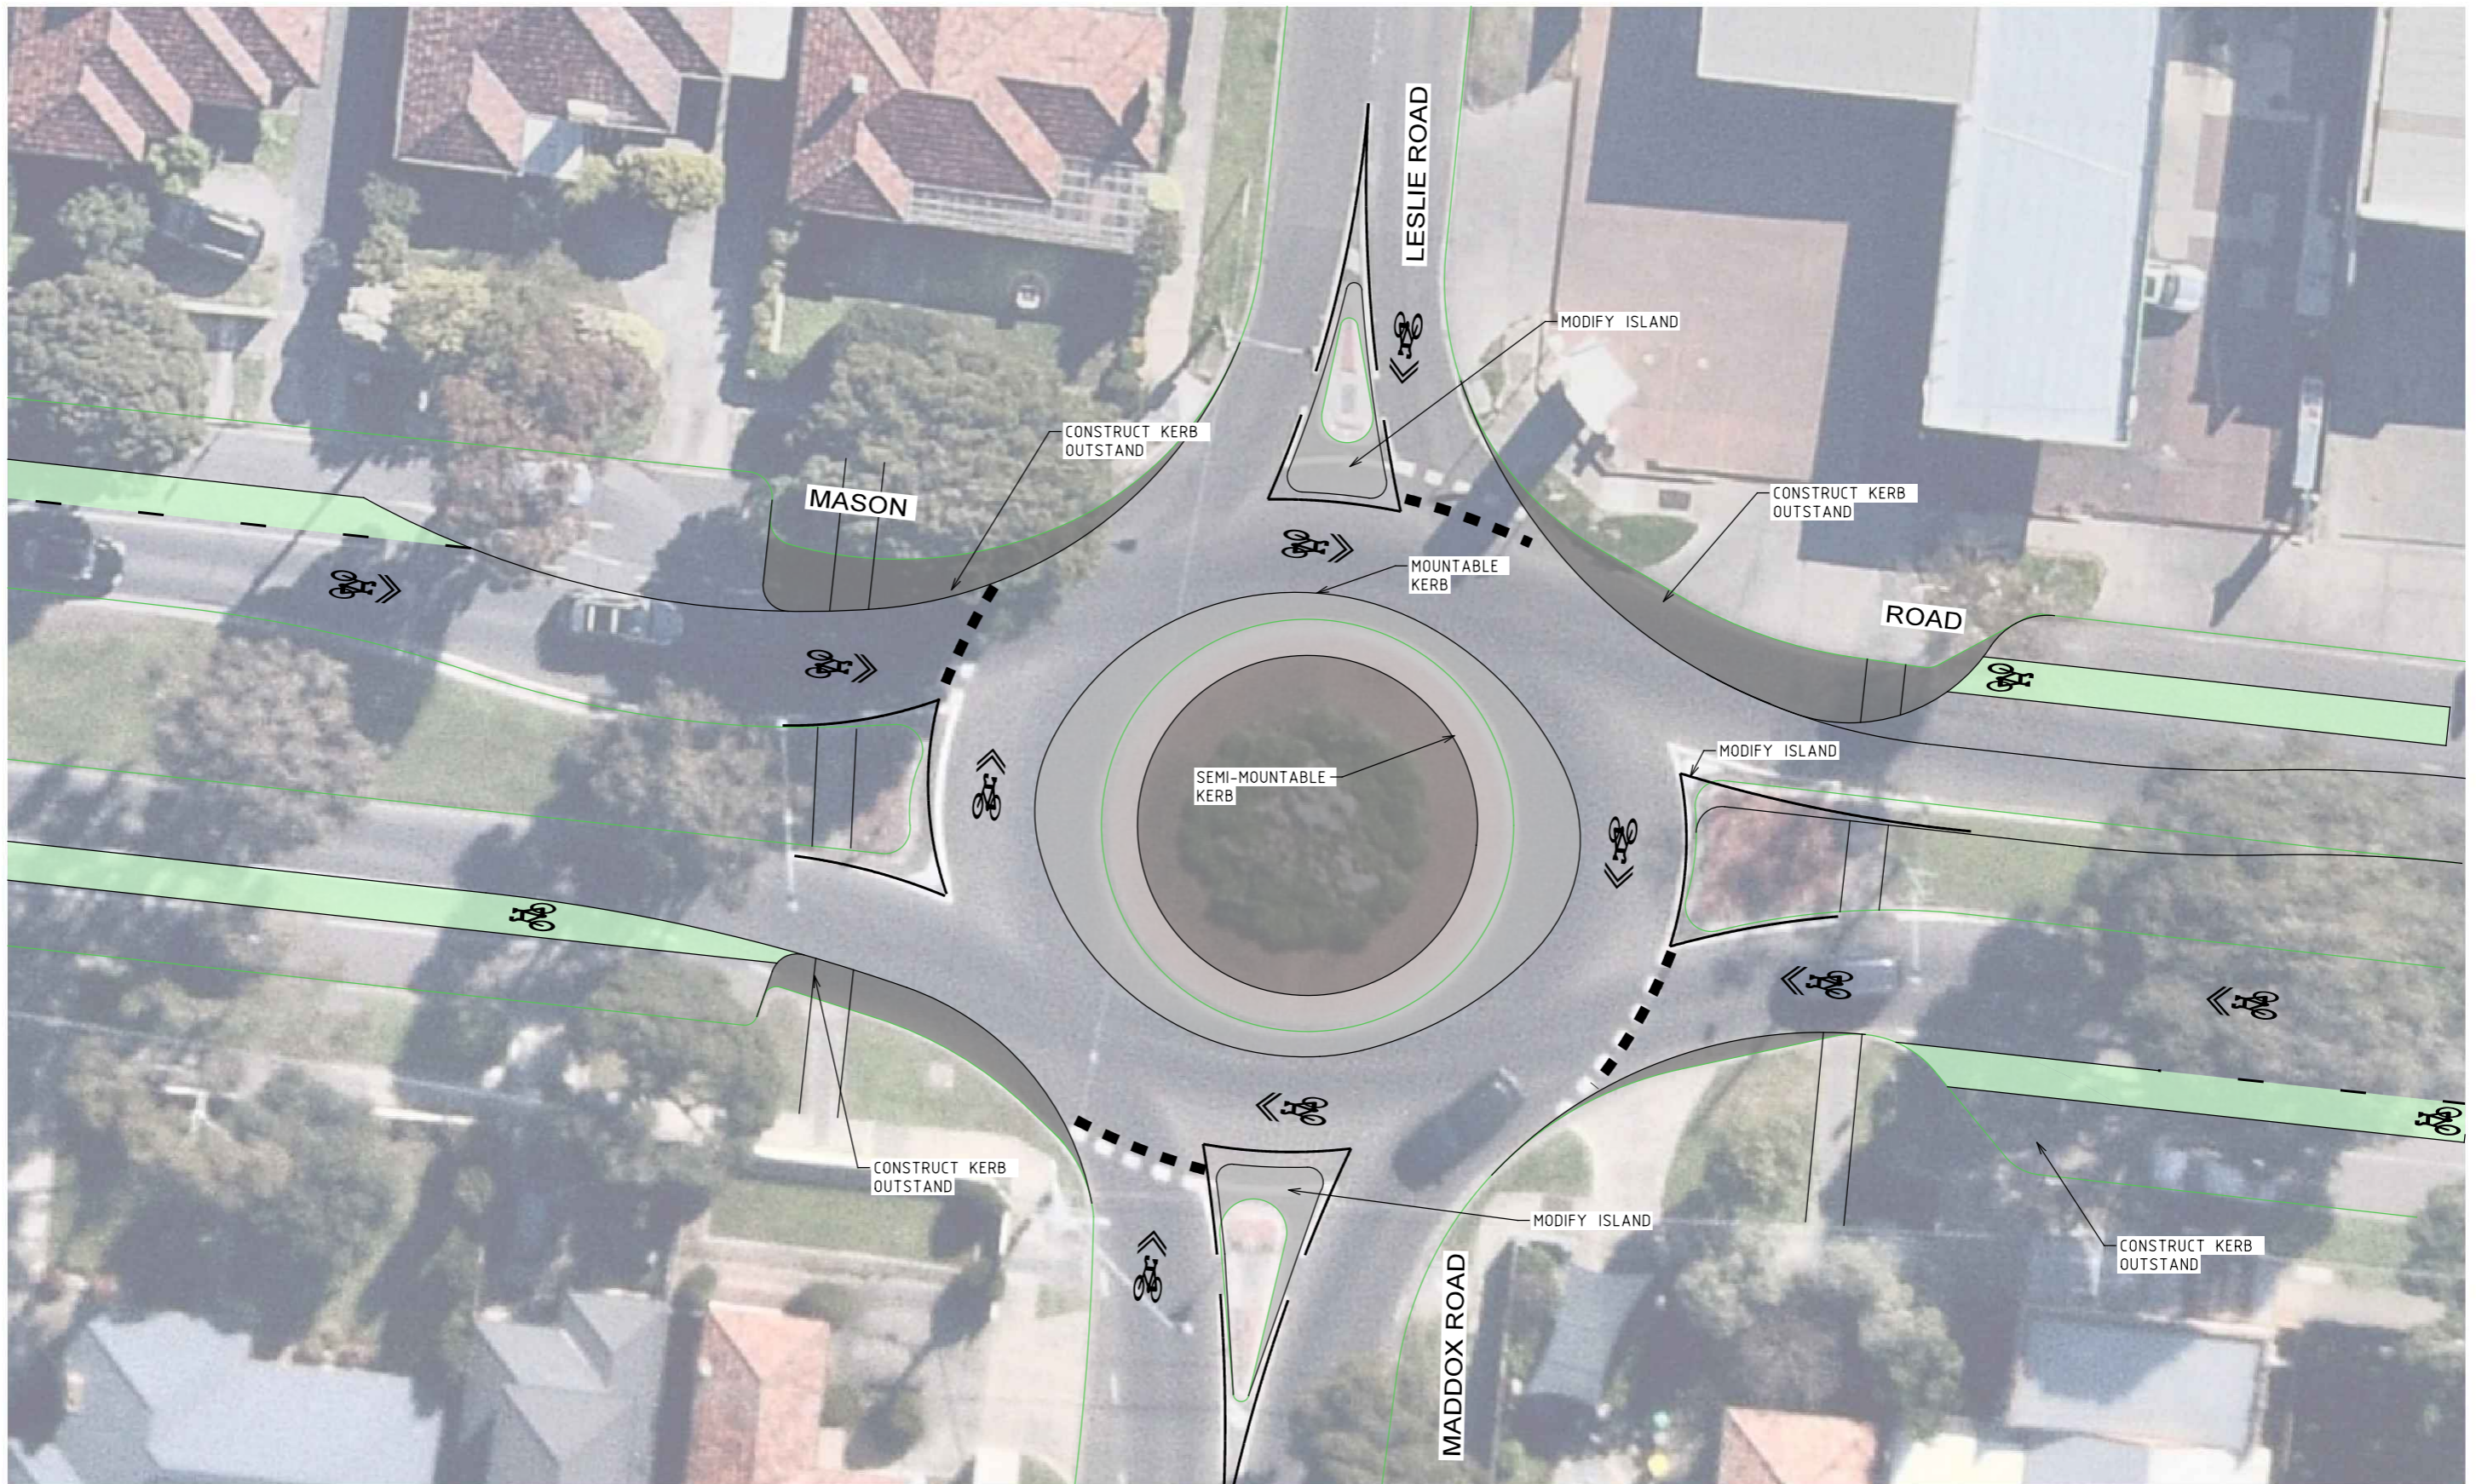

Drawing Record

ISSUE	DRAWN	APP'D	DATE	AMENDMENT
P5	KT	BC	18.11.19	PRELIMINARY ISSUE FOR COMMENT

WARNING
BEWARE OF UNDERGROUND SERVICES
THE LOCATIONS OF UNDERGROUND SERVICES ARE APPROXIMATE ONLY AND THEIR EXACT POSITION SHOULD BE PROVEN ON SITE. NO GUARANTEE IS GIVEN THAT ALL EXISTING SERVICES ARE SHOWN.

PRELIMINARY PLAN
FOR DISCUSSION PURPOSES ONLY
SUBJECT TO CHANGE WITHOUT NOTIFICATION
DATE OF ISSUE: 18/11/19

Notes & Legend


1. AERIAL IMAGE FROM NEARMAP UNDER LICENSE AGREEMENT WITH TRAFFICWORKS PTY LTD.
2. ALL DIMENSIONS ARE TO FACE OF KERB UNLESS SHOWN OTHERWISE.



1st Floor 132 Upper Hekelberg Road IVANHOE VIC. 3079
P.O. Box 417 IVANHOE VIC. 3079
Tel (03) 9490 5900 Fax (03) 9490 5910 www.trafficworks.com.au

CLIENT

HOBSONS BAY CITY COUNCIL

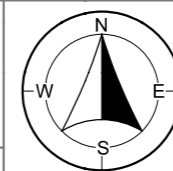

SCALE OF METRES
0 2.5 5

Mason Street / Maddox Road

Hobsons Bay City Council

Concept Plan

SHEET NO.
5

DRAWING NO.
190178-CTP-02-04

ISSUE
P5

18/11/2019 190178-CTP-02-05
3:51:54 PM T:\1920 Projects\190178-Design\190178-CTP-01-P5.dgn



Drawing Record

ISSUE	DRAWN	APP'D	DATE	AMENDMENT
P5	KT	BC	18.11.19	PRELIMINARY ISSUE FOR COMMENT

WARNING
BEWARE OF UNDERGROUND SERVICES
THE LOCATIONS OF UNDERGROUND SERVICES ARE
APPROXIMATE ONLY AND THEIR EXACT POSITION
SHOULD BE PROVEN ON SITE. NO GUARANTEE IS
GIVEN THAT ALL EXISTING SERVICES ARE SHOWN.

PRELIMINARY PLAN
FOR DISCUSSION PURPOSES ONLY
SUBJECT TO CHANGE WITHOUT NOTIFICATION
DATE OF ISSUE: 18/11/19

Notes & Legend


1. AERIAL IMAGE FROM NEARMAP UNDER LICENSE AGREEMENT WITH TRAFFICWORKS PTY LTD.
2. ALL DIMENSIONS ARE TO FACE OF KERB UNLESS SHOWN OTHERWISE.



1st Floor 132 Upper Hekkerberg Road IVANHOE VIC. 3079
P.O. Box 417 IVANHOE VIC. 3079
Tel (03) 9490 5900 Fax (03) 9490 5910 www.trafficworks.com.au

CLIENT

HOBSONS BAY CITY COUNCIL

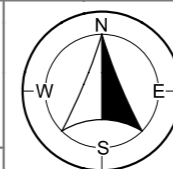

SCALE OF METRES
0 2.5 5

**Mason Street between Forth Avenue and
Third Avenue**


Hobsons Bay City Council

Concept Plan

SHEET NO.
6

DRAWING NO.
190178-CTP-02-05


ISSUE
P5

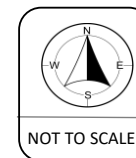

LEGEND

— EXISTING FEATURES

— DESIGN BY TRAFFICWORKS

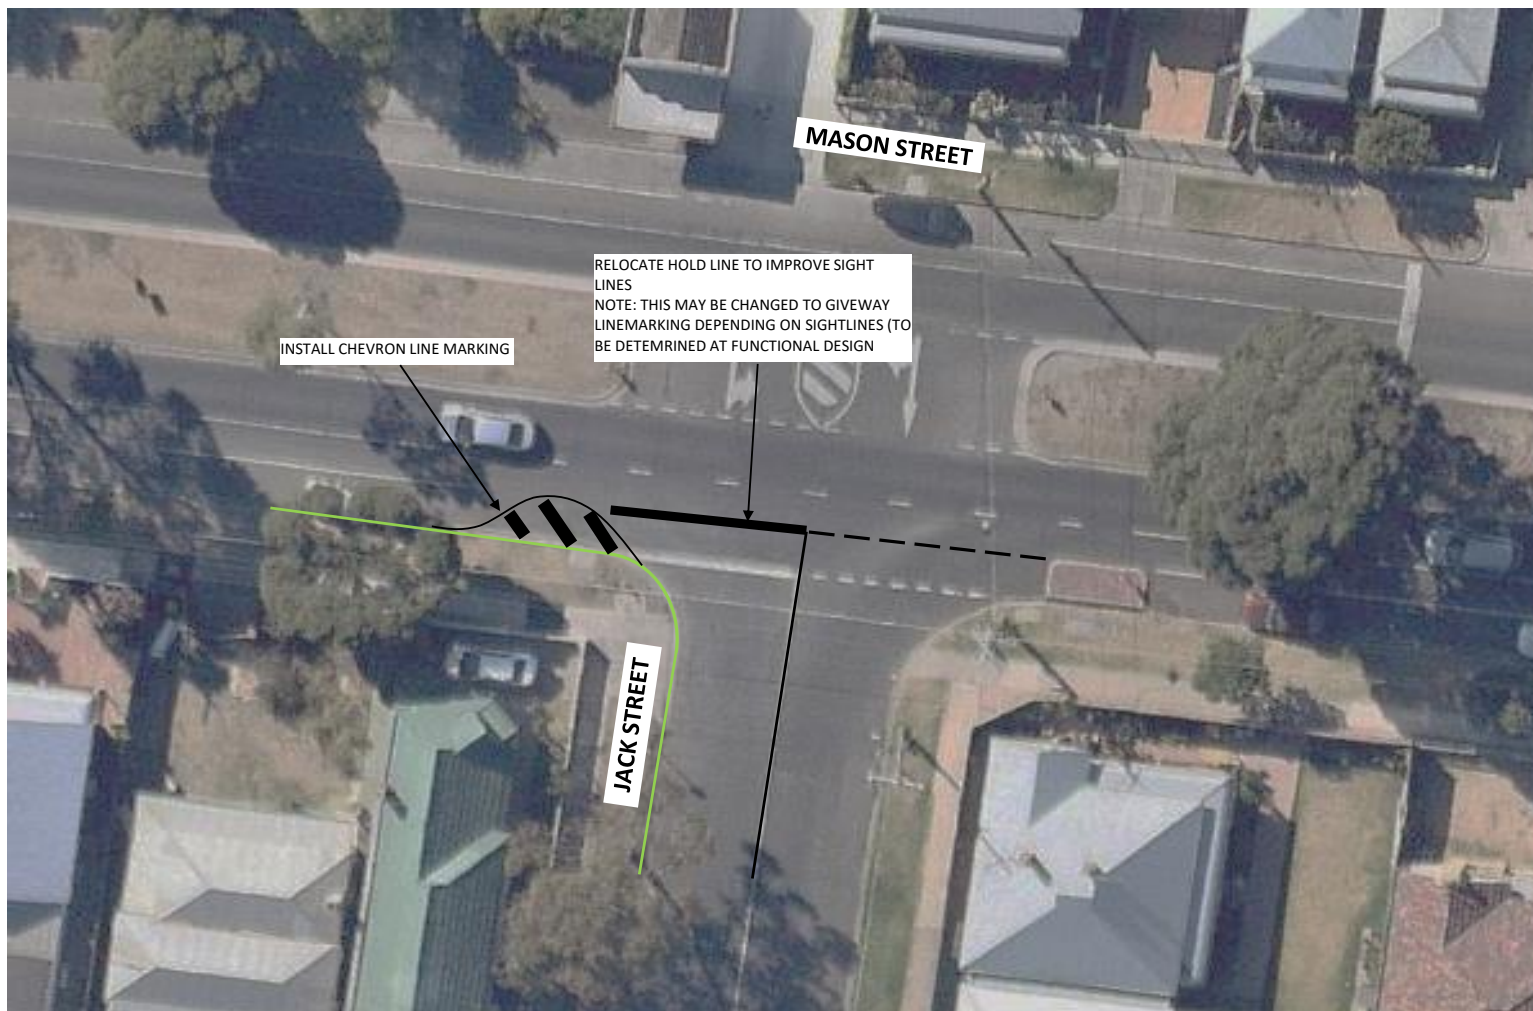

WARNING
BEWARE OF UNDERGROUND SERVICES
THE LOCATIONS OF UNDERGROUND SERVICES ARE APPROXIMATE ONLY AND THEIR EXACT POSITION SHOULD BE PROVEN ON SITE. NO GUARANTEE IS GIVEN THAT ALL EXISTING SERVICES ARE SHOWN.

PRELIMINARY PLAN
FOR DISCUSSION PURPOSES ONLY
SUBJECT TO CHANGE WITHOUT
NOTIFICATION
DATE OF ISSUE 28/10/2019

DRAWN
KT

APP'D
BC

GENERAL NOTES:

1. Mason Street - Local road (speed limit 60 km/h)
2. Jack Street - Local road (speed limit 50 km/h)
3. Any signs not shown on these plans are intended to be retained
4. Installation of linemarking to be in accordance with VicRoads Standard Specification 721 - Pavement Markings



1st Floor 332 Upper Heidelberg Road IVANHOE VIC. 3079
P.O. Box 417 IVANHOE VIC. 3079
Tel (03) 9490 5900 Fax (03) 9490 5510 www.trafficworks.com.au

**MASON STREET / JACK STREET
INTERSECTION
HOBSONS BAY CITY COUNCIL**

CONCEPT SKETCH PLAN

CLIENT HOBSONS BAY	DRAWING NO. 190178-CTP-02-06	ISSUE P1
-----------------------	---------------------------------	-------------