


# Hall Street

Hobsons Bay City Council

**Streetscape Concept**

Rev. C March 2022




**GHD**WOODHEAD

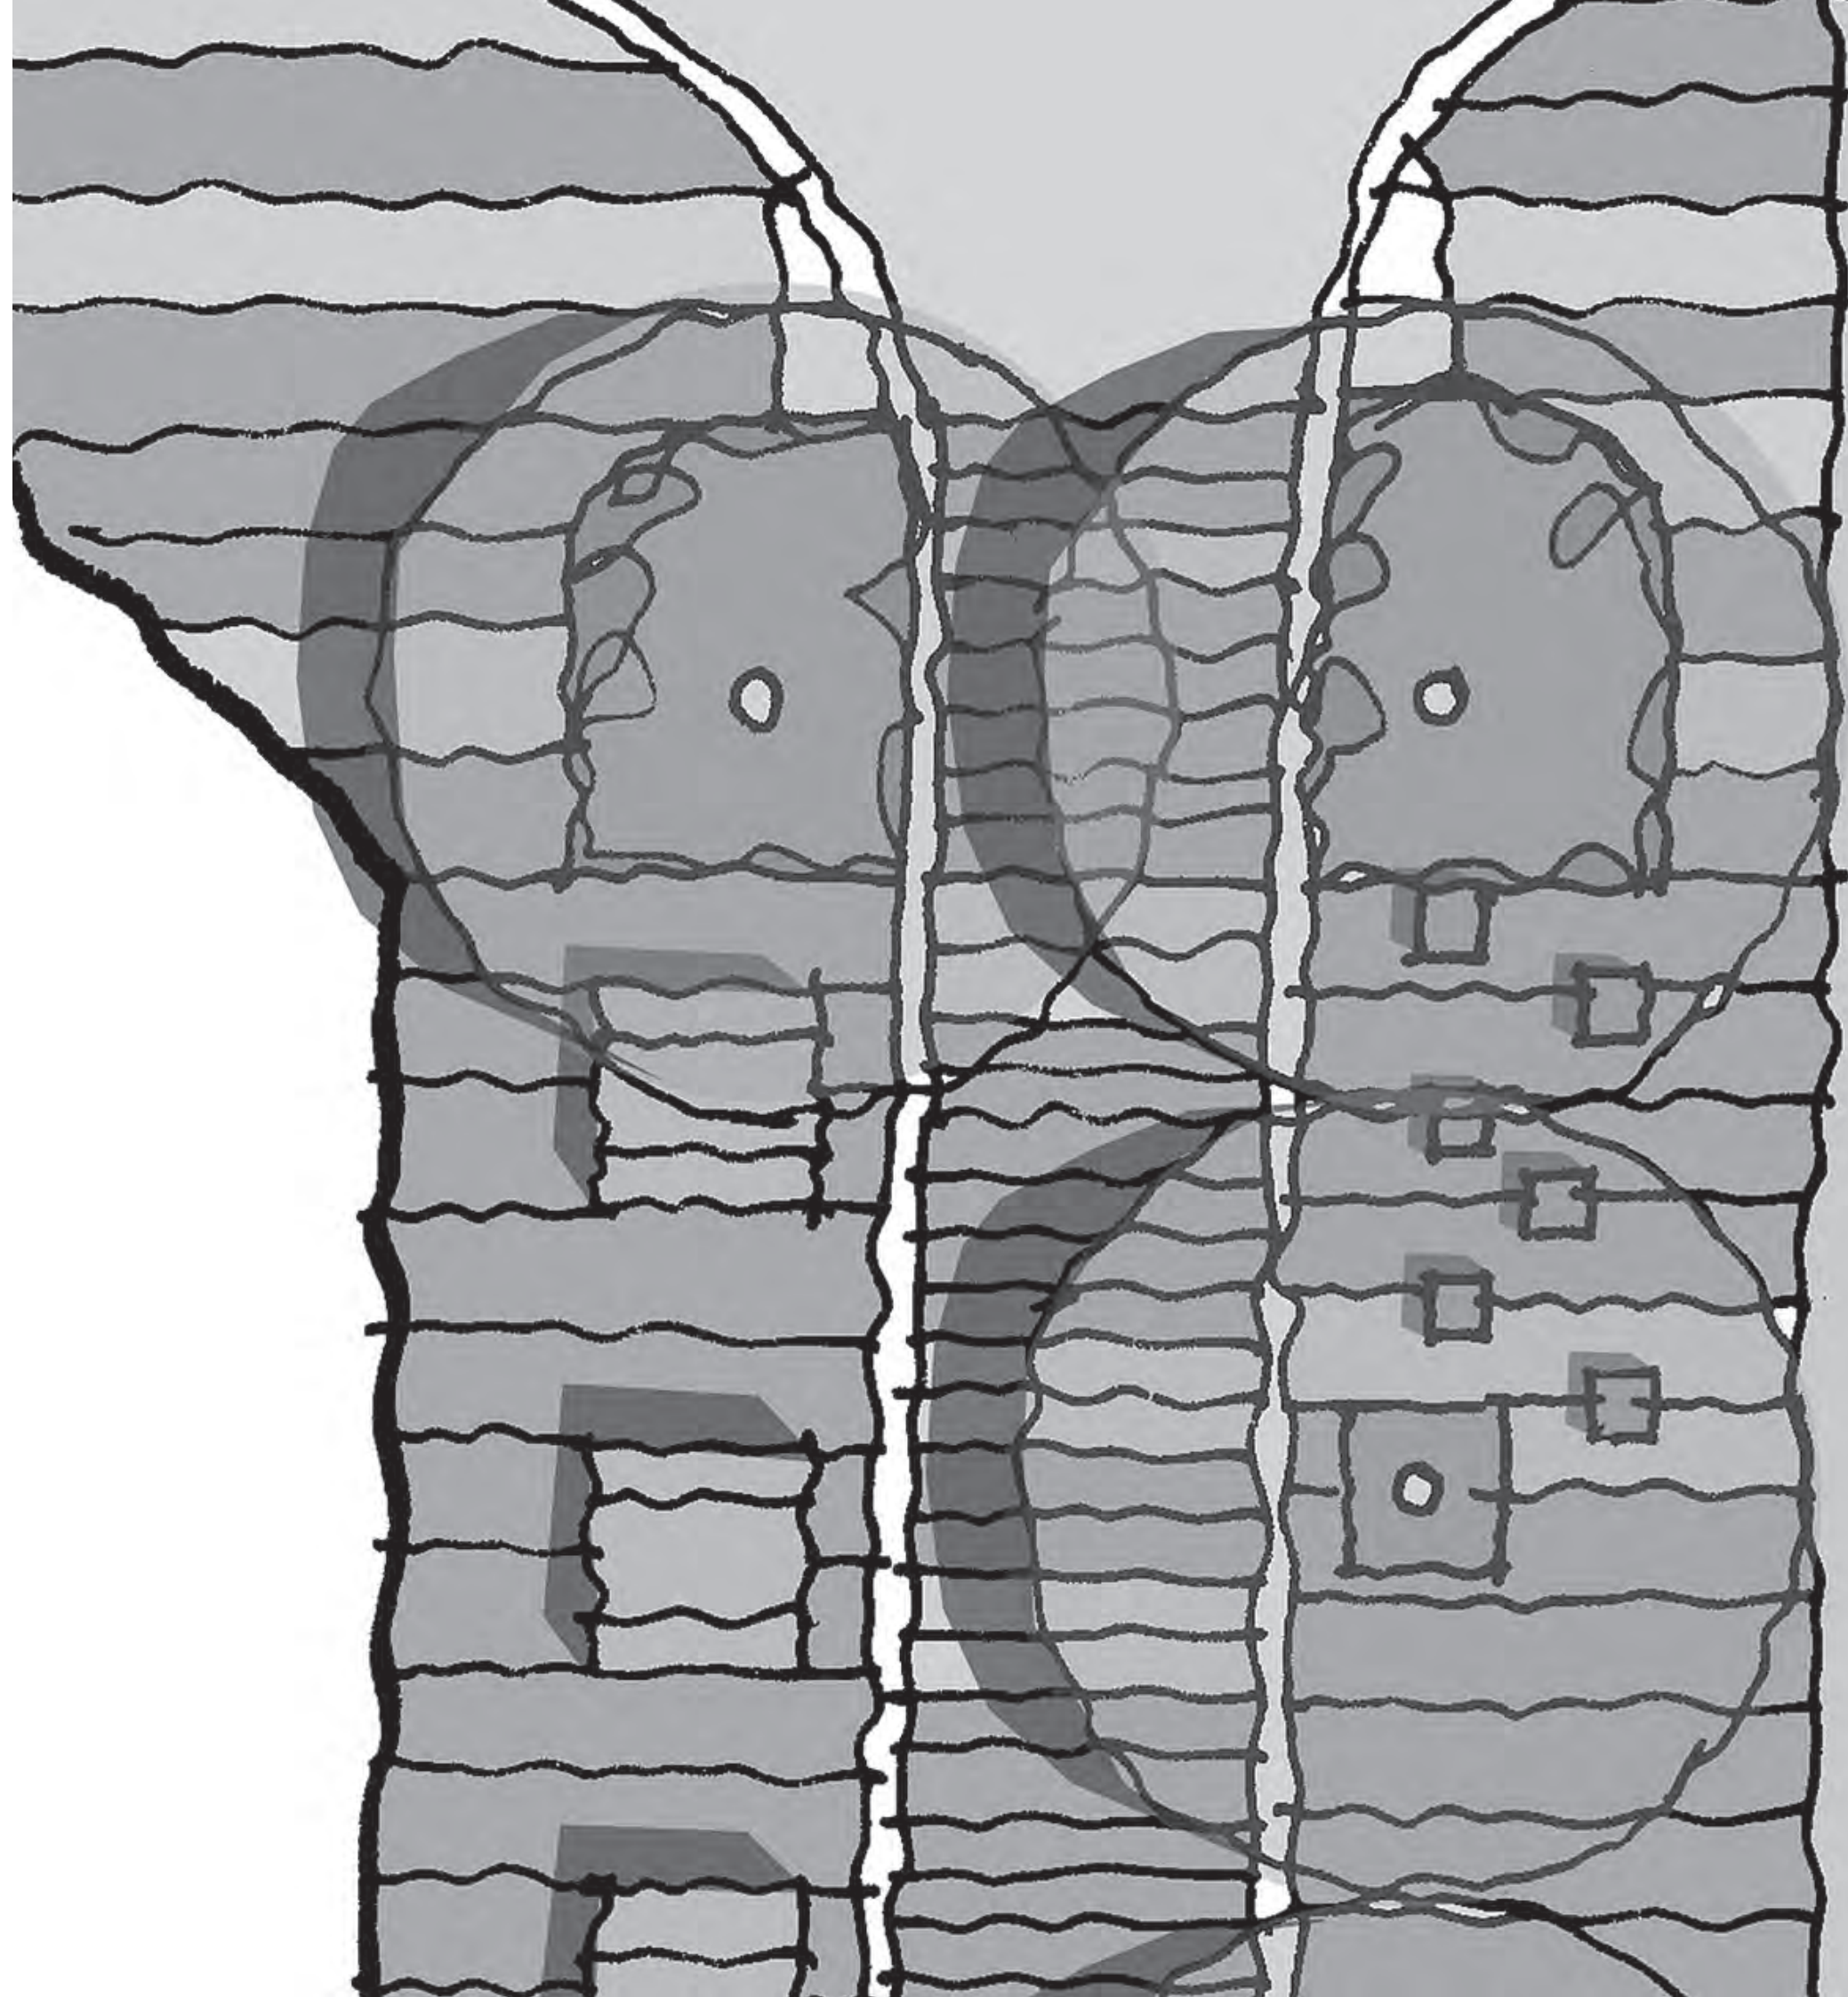







# Streetscape Concept Plan

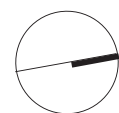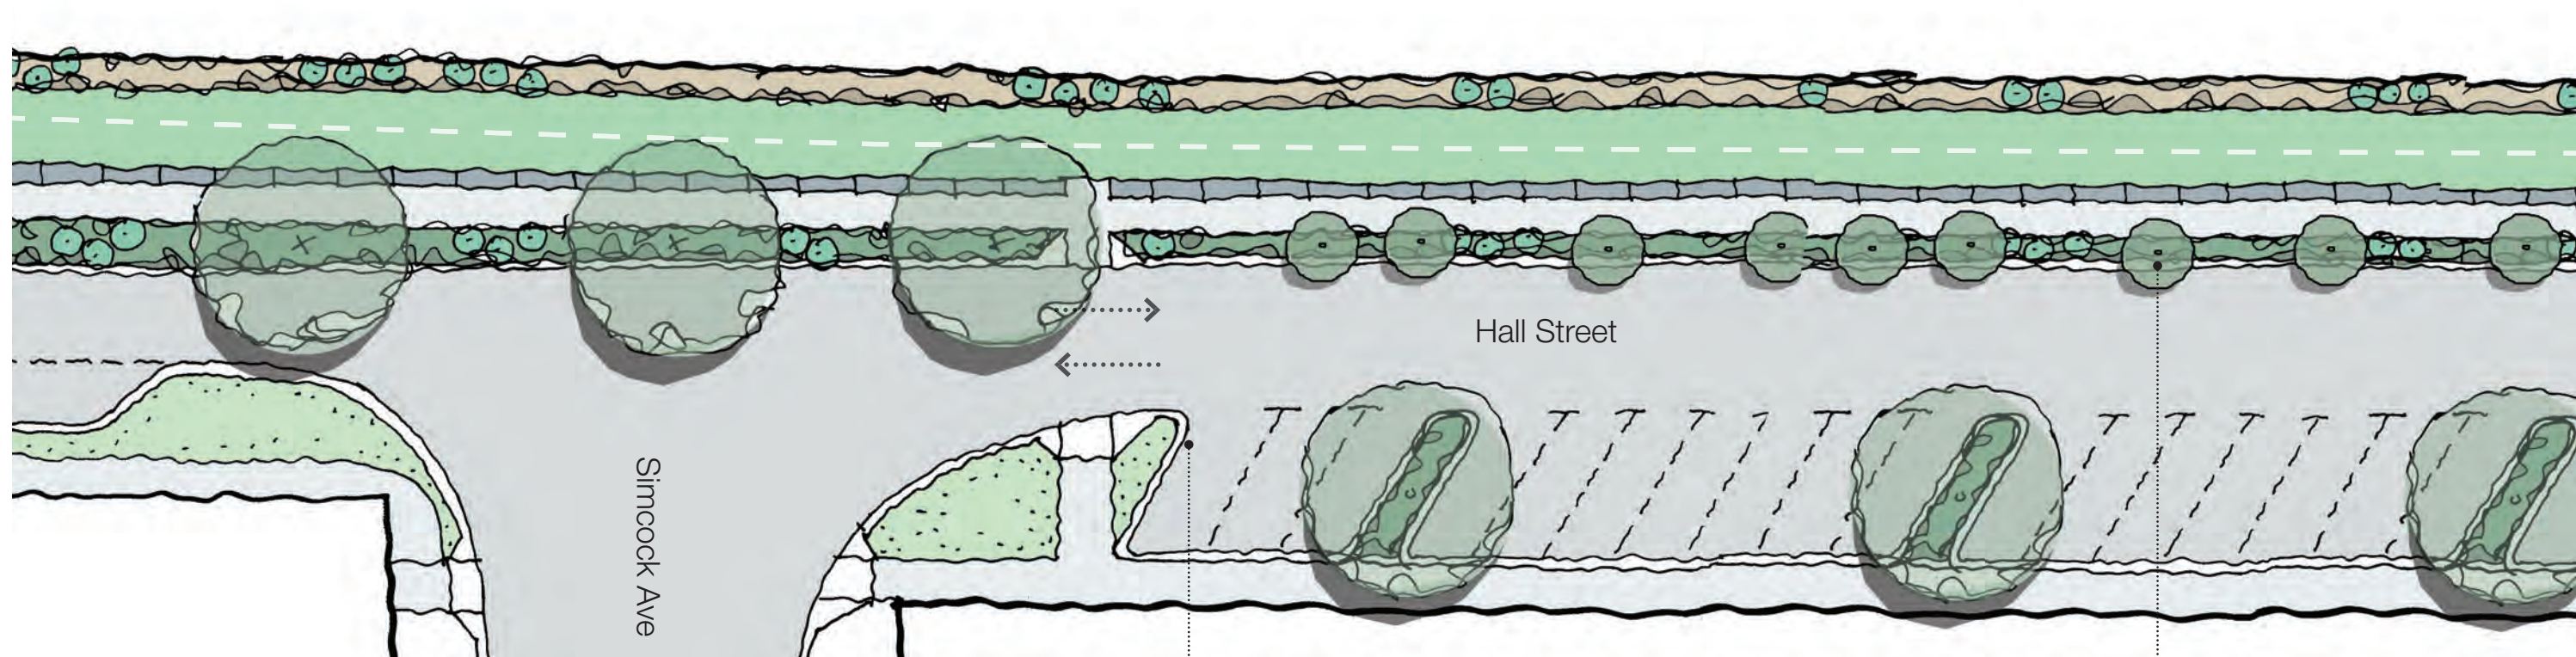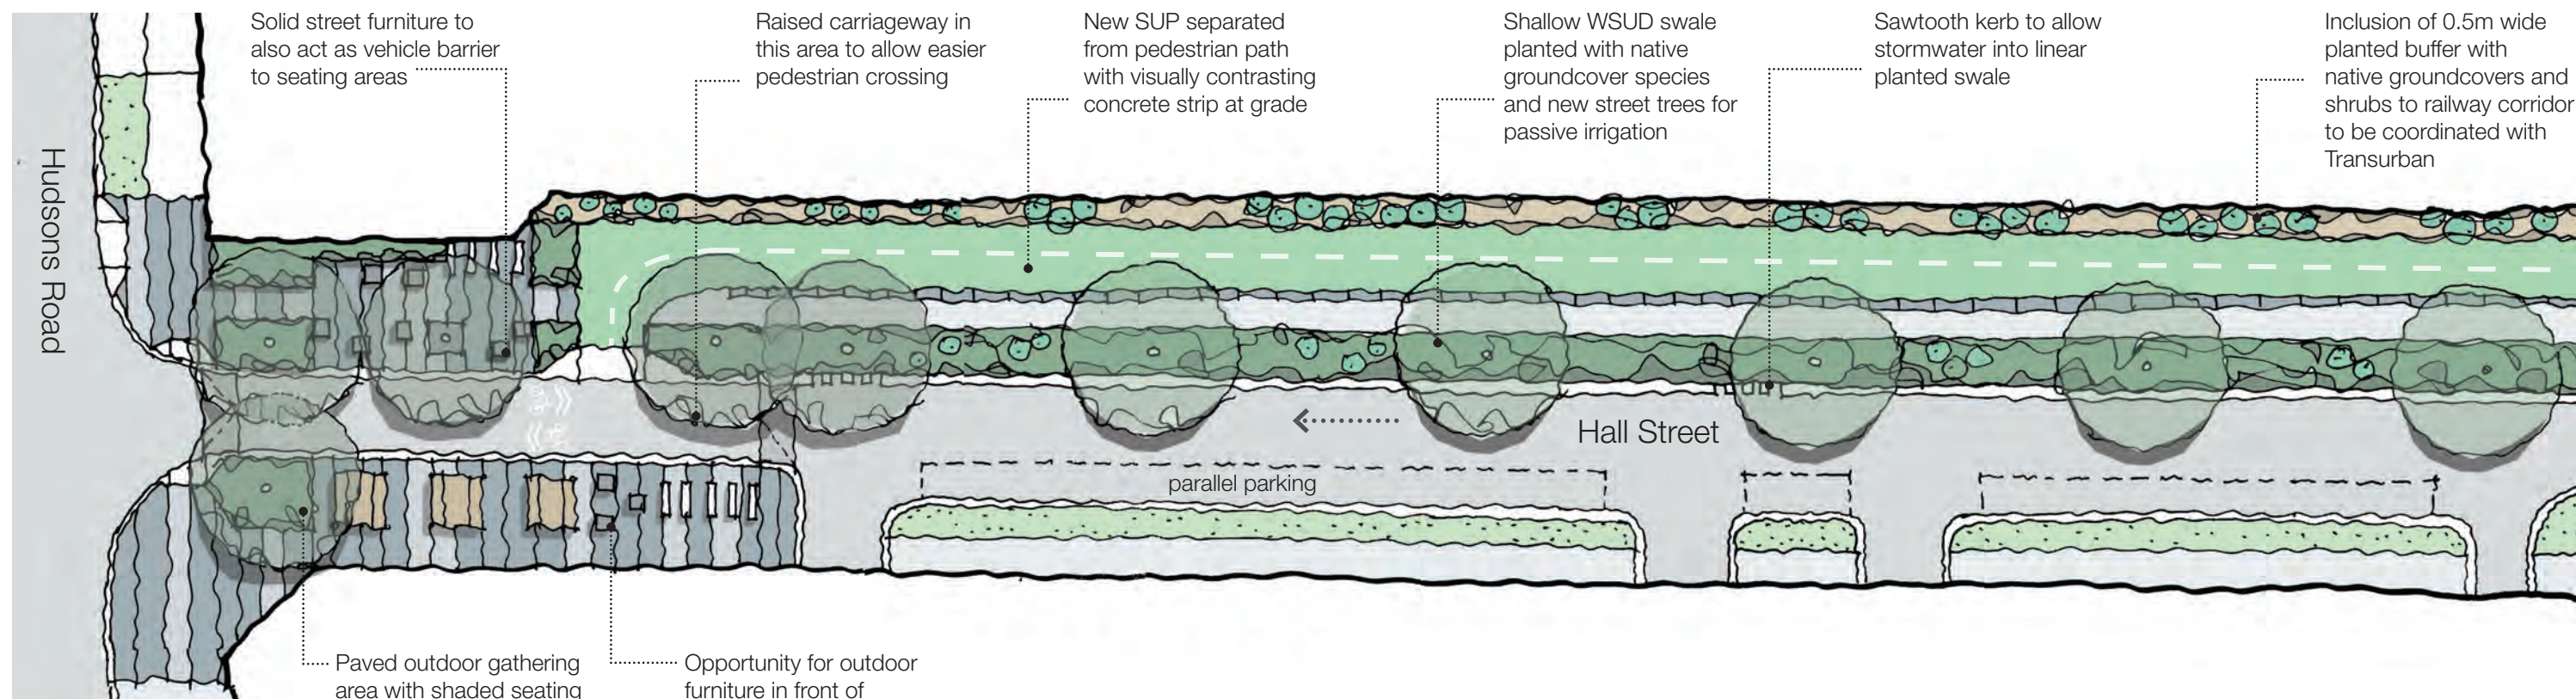






# Streetscape Concept Plan

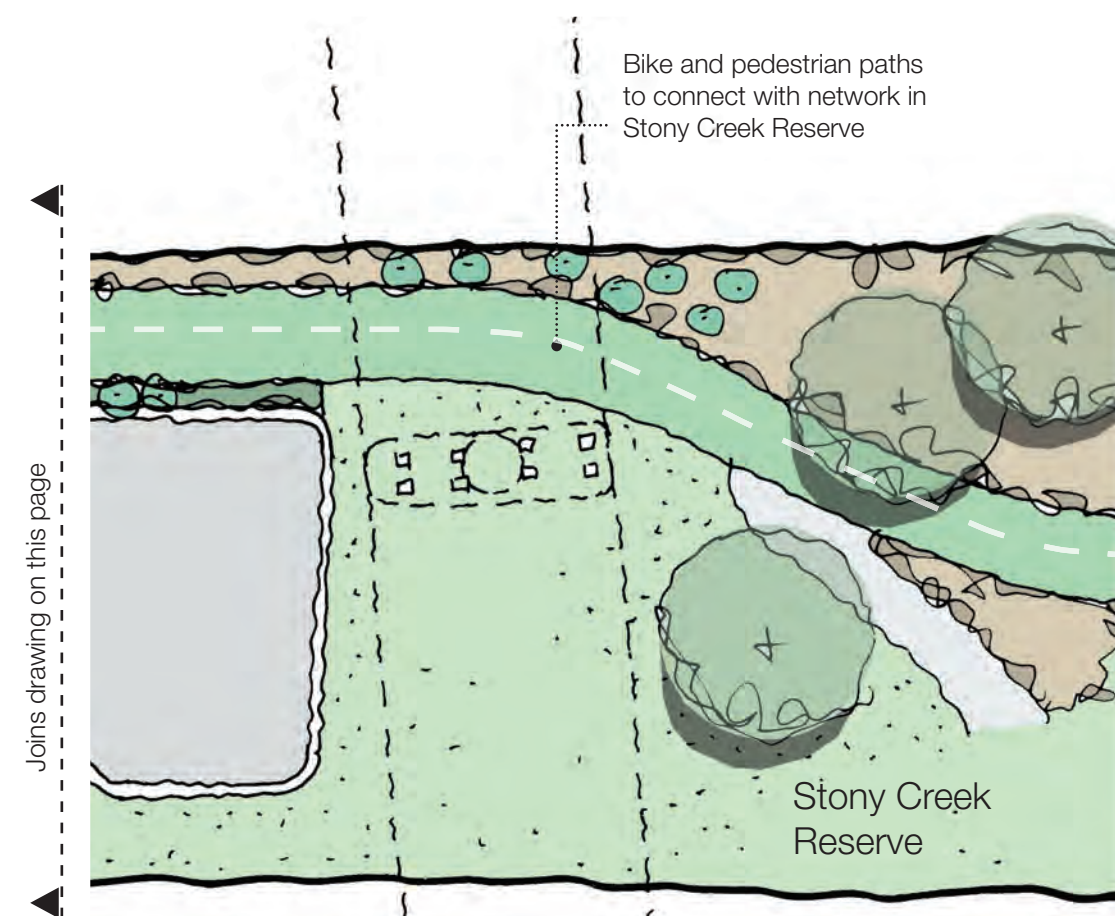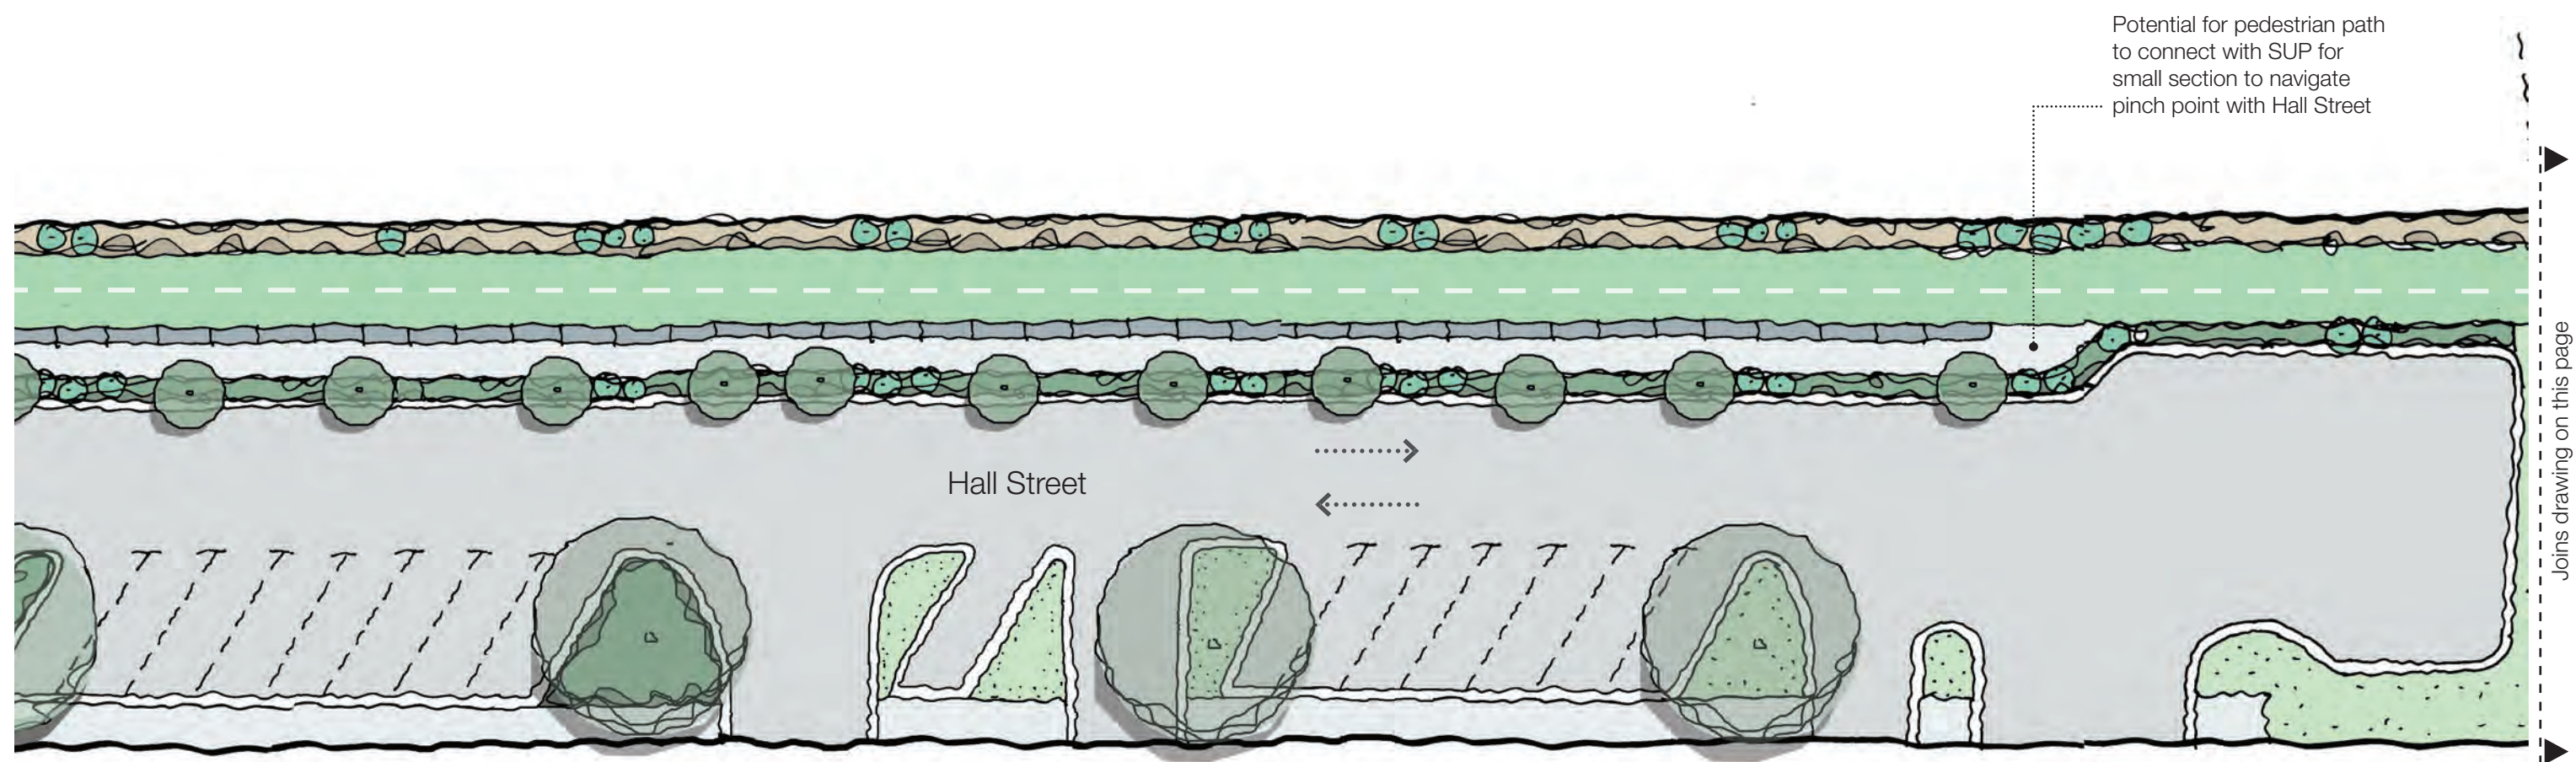






# ➔ Cross Section 1

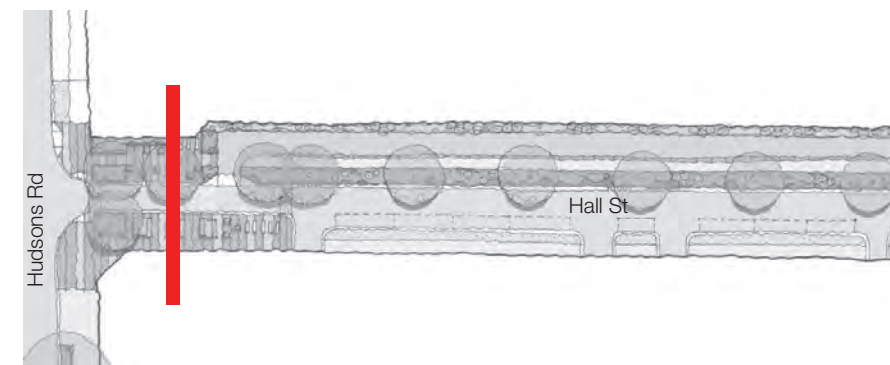

Spotswood Hotel


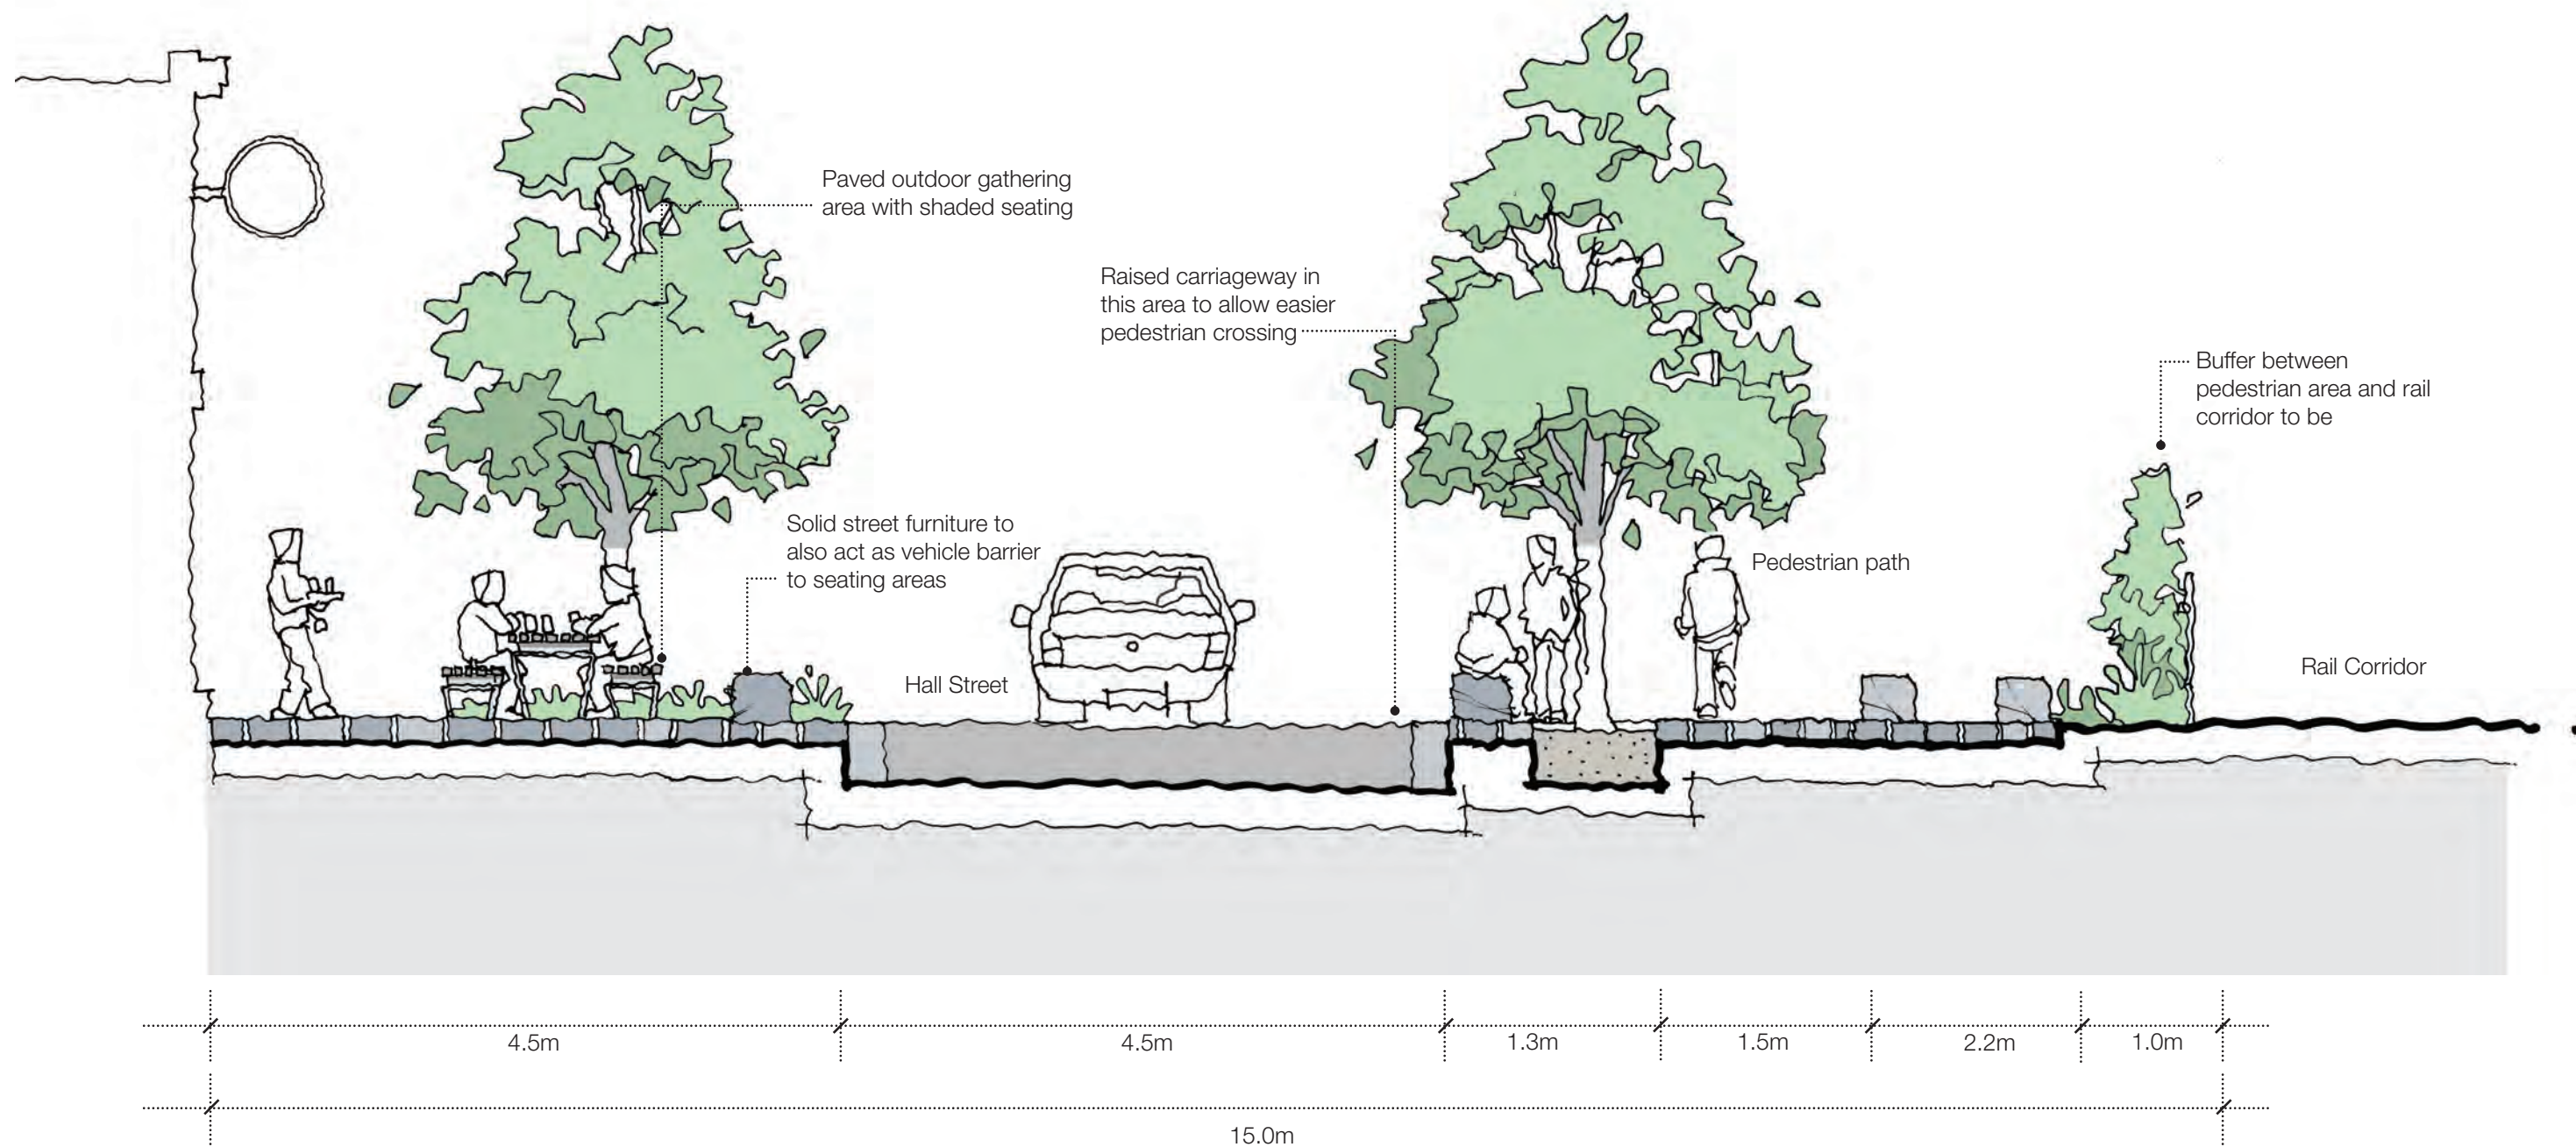


➔ Cross Section 2

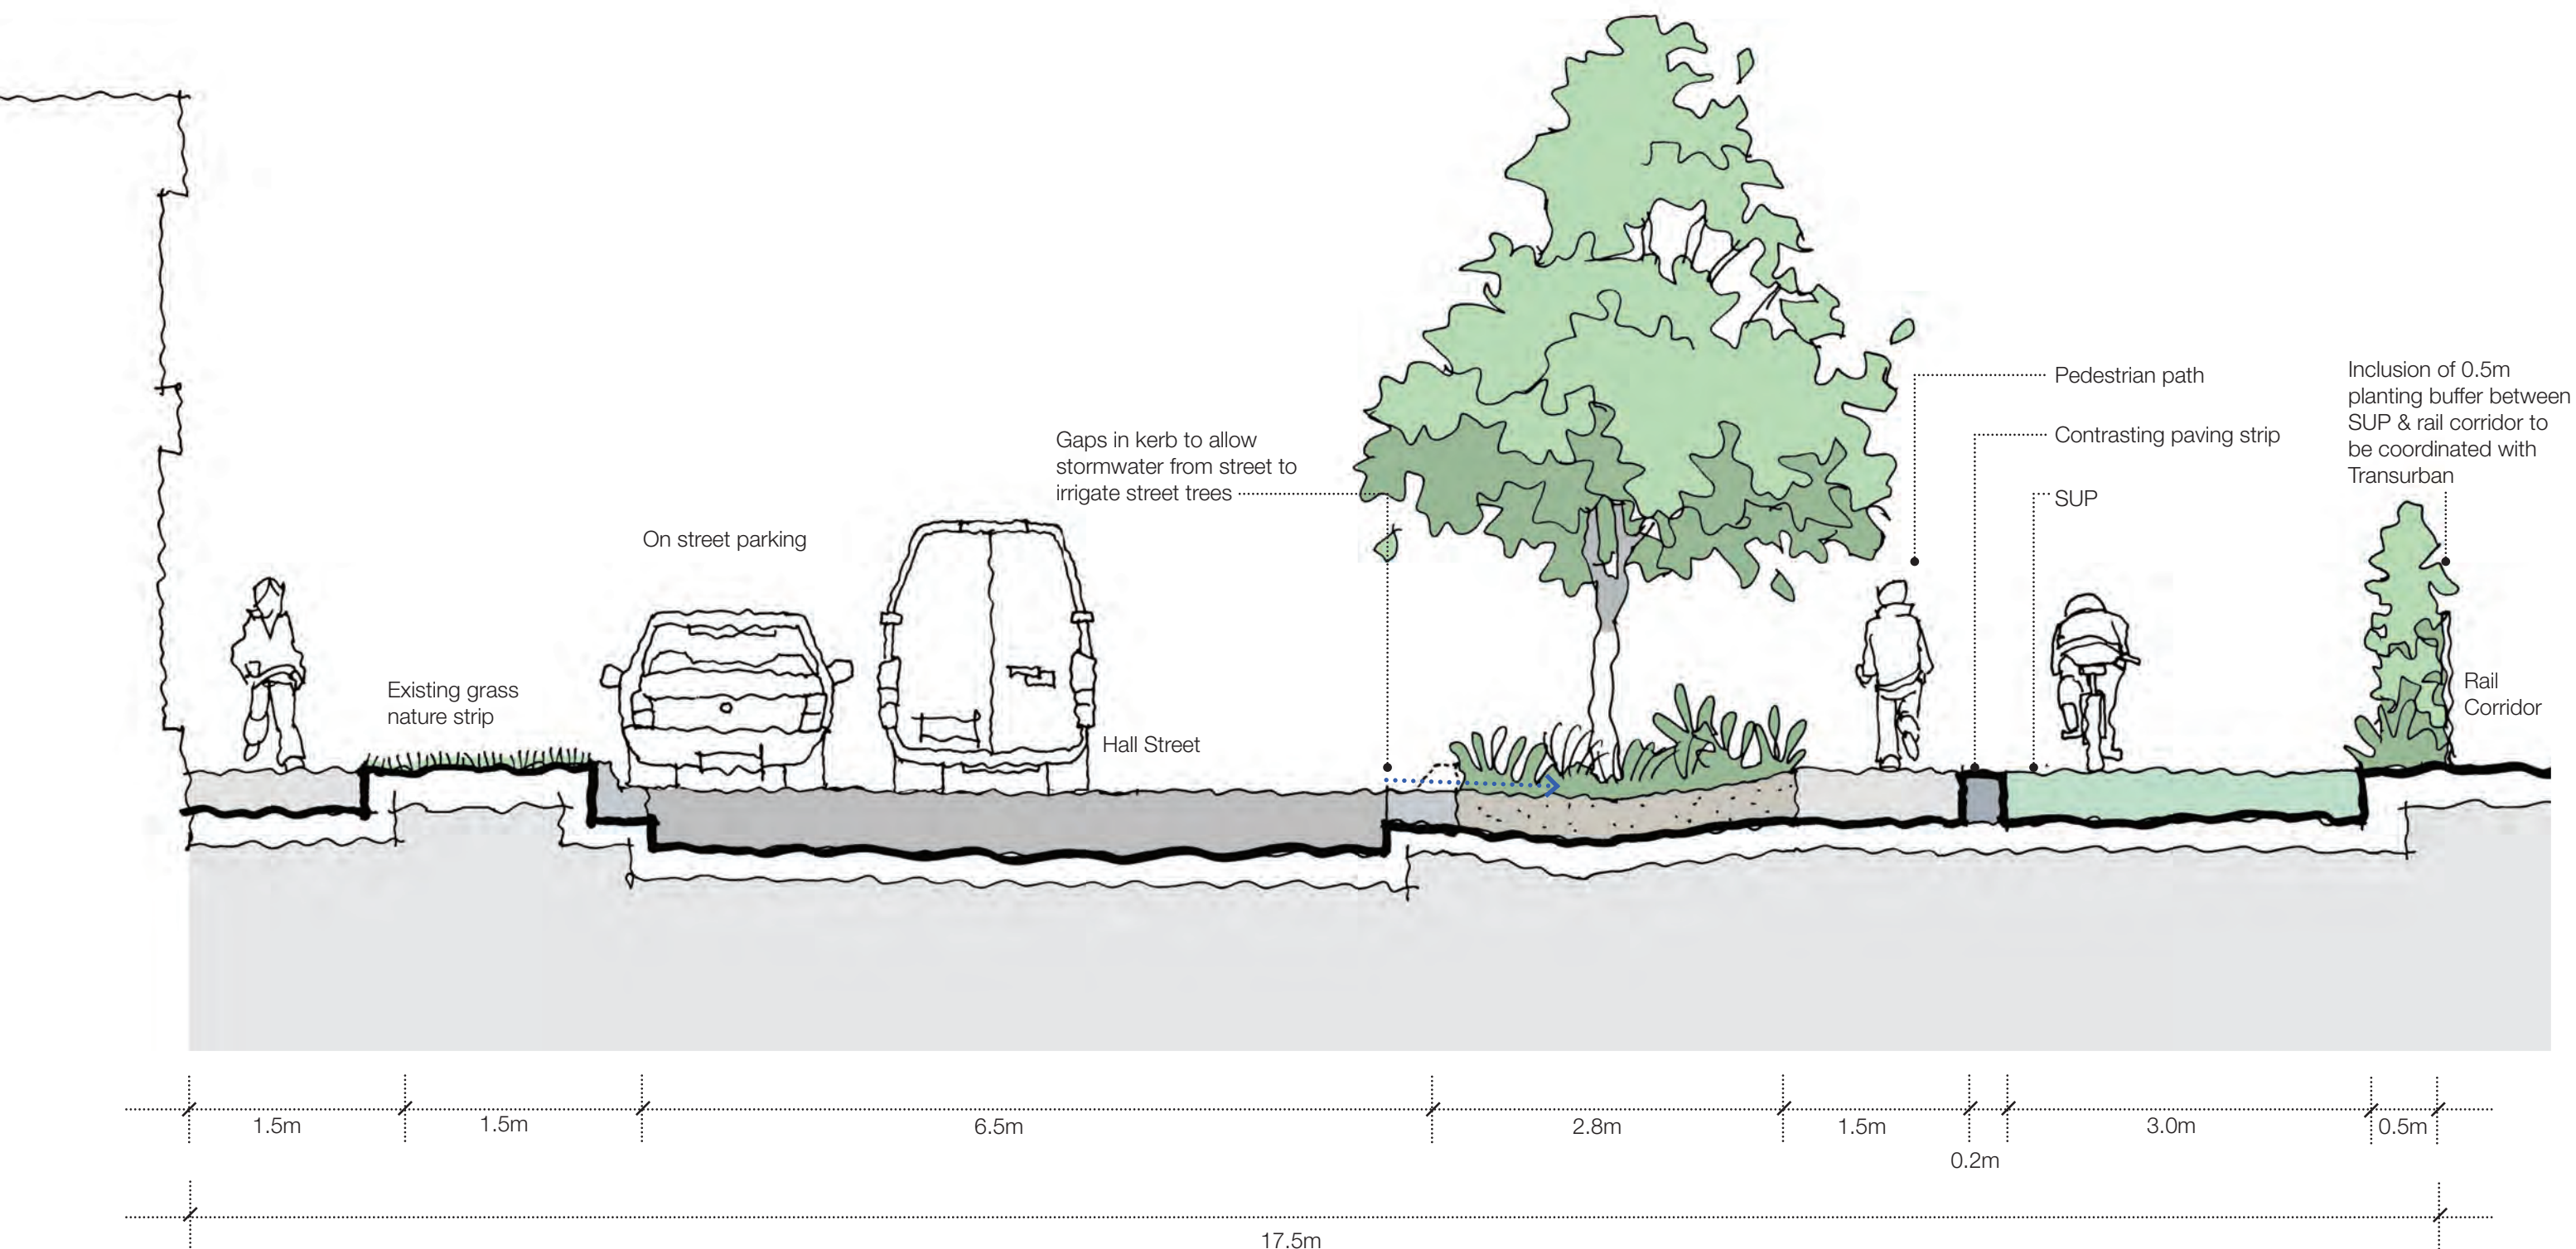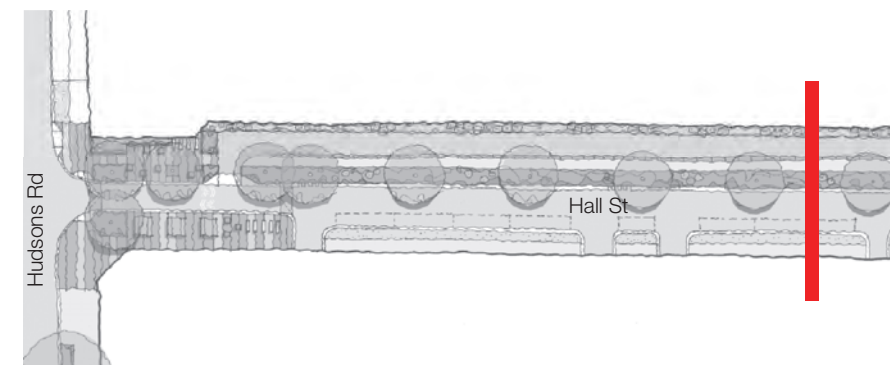



# ➔ Cross Section 3

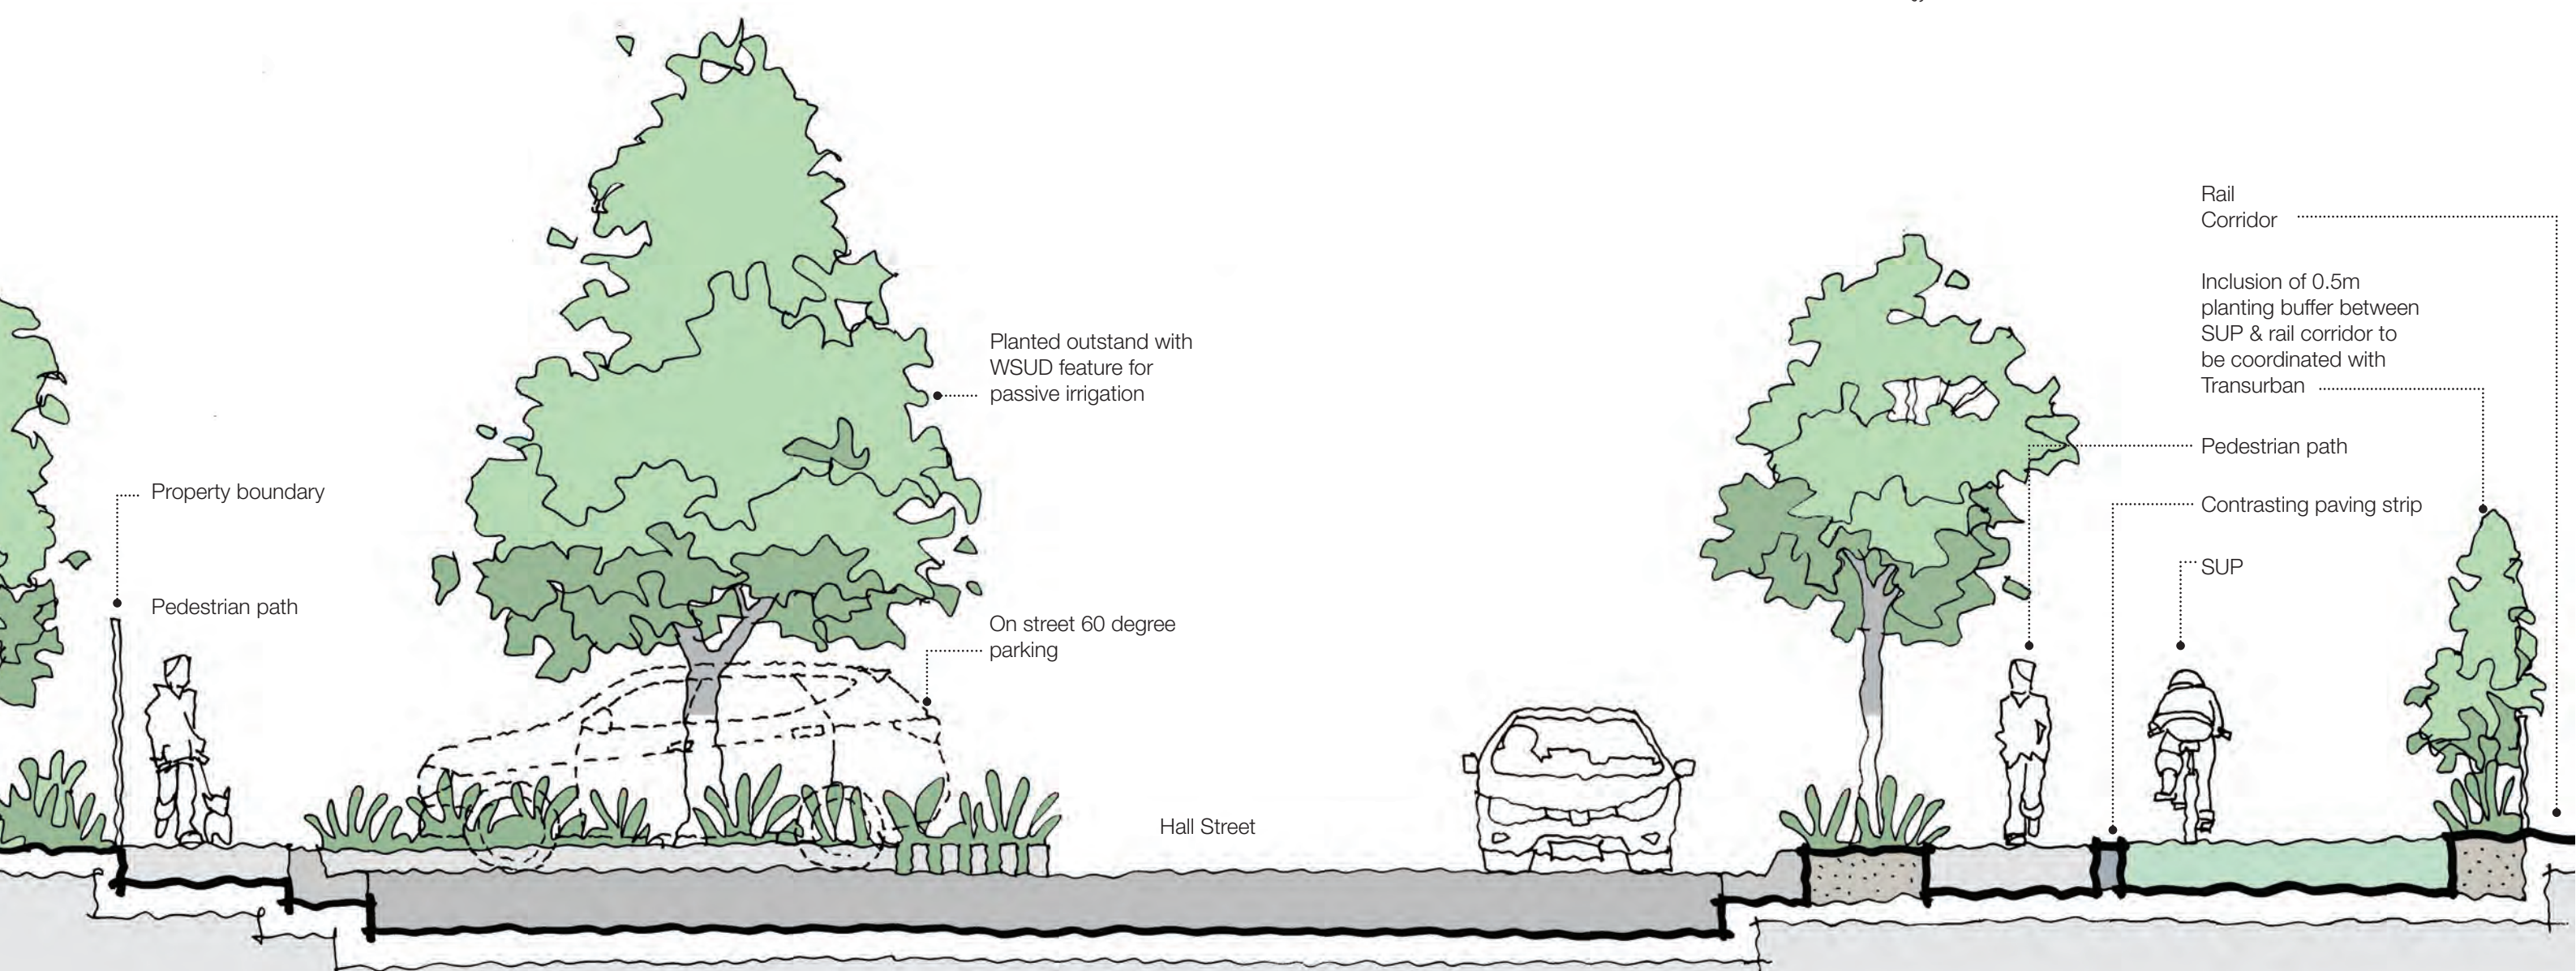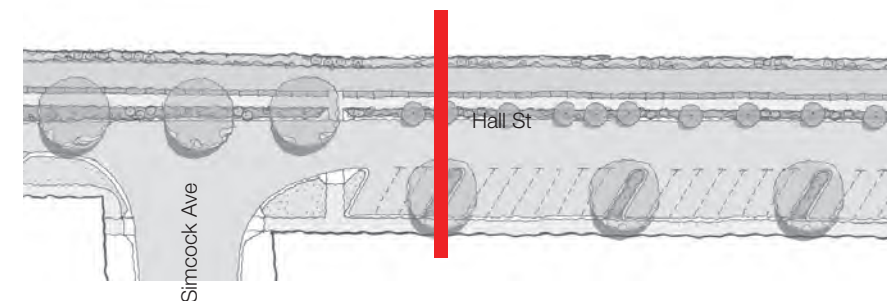





Sawtooth kerb for WSUD intervention



Street furniture as vehicle barrier




Wayfinding elements in street furniture




Raised pedestrian crossing



Separate bike path with WSUD swale

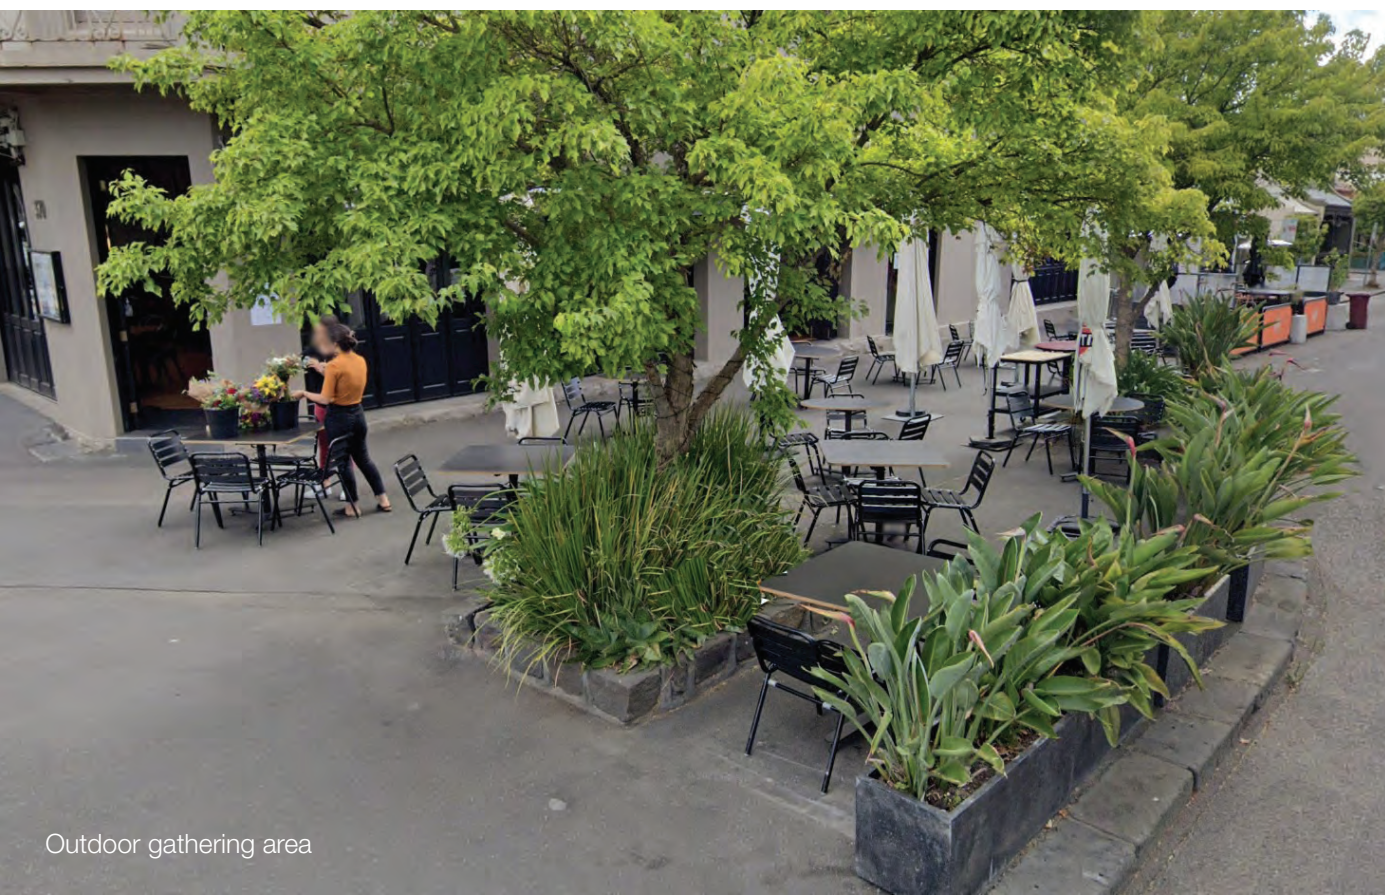

Outdoor gathering area

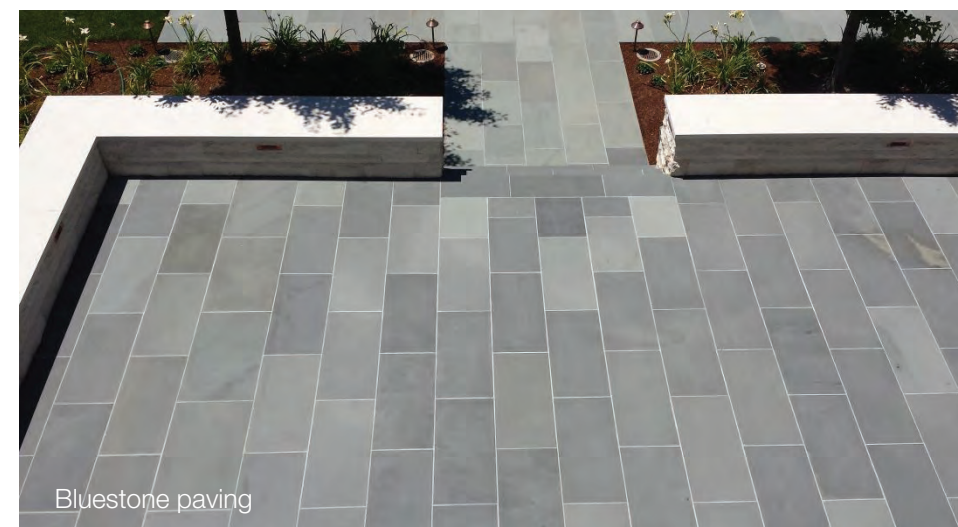

Bluestone paving




Indigenous plants aid local biodiversity

➔ Materials Palette






## Car parking comparison

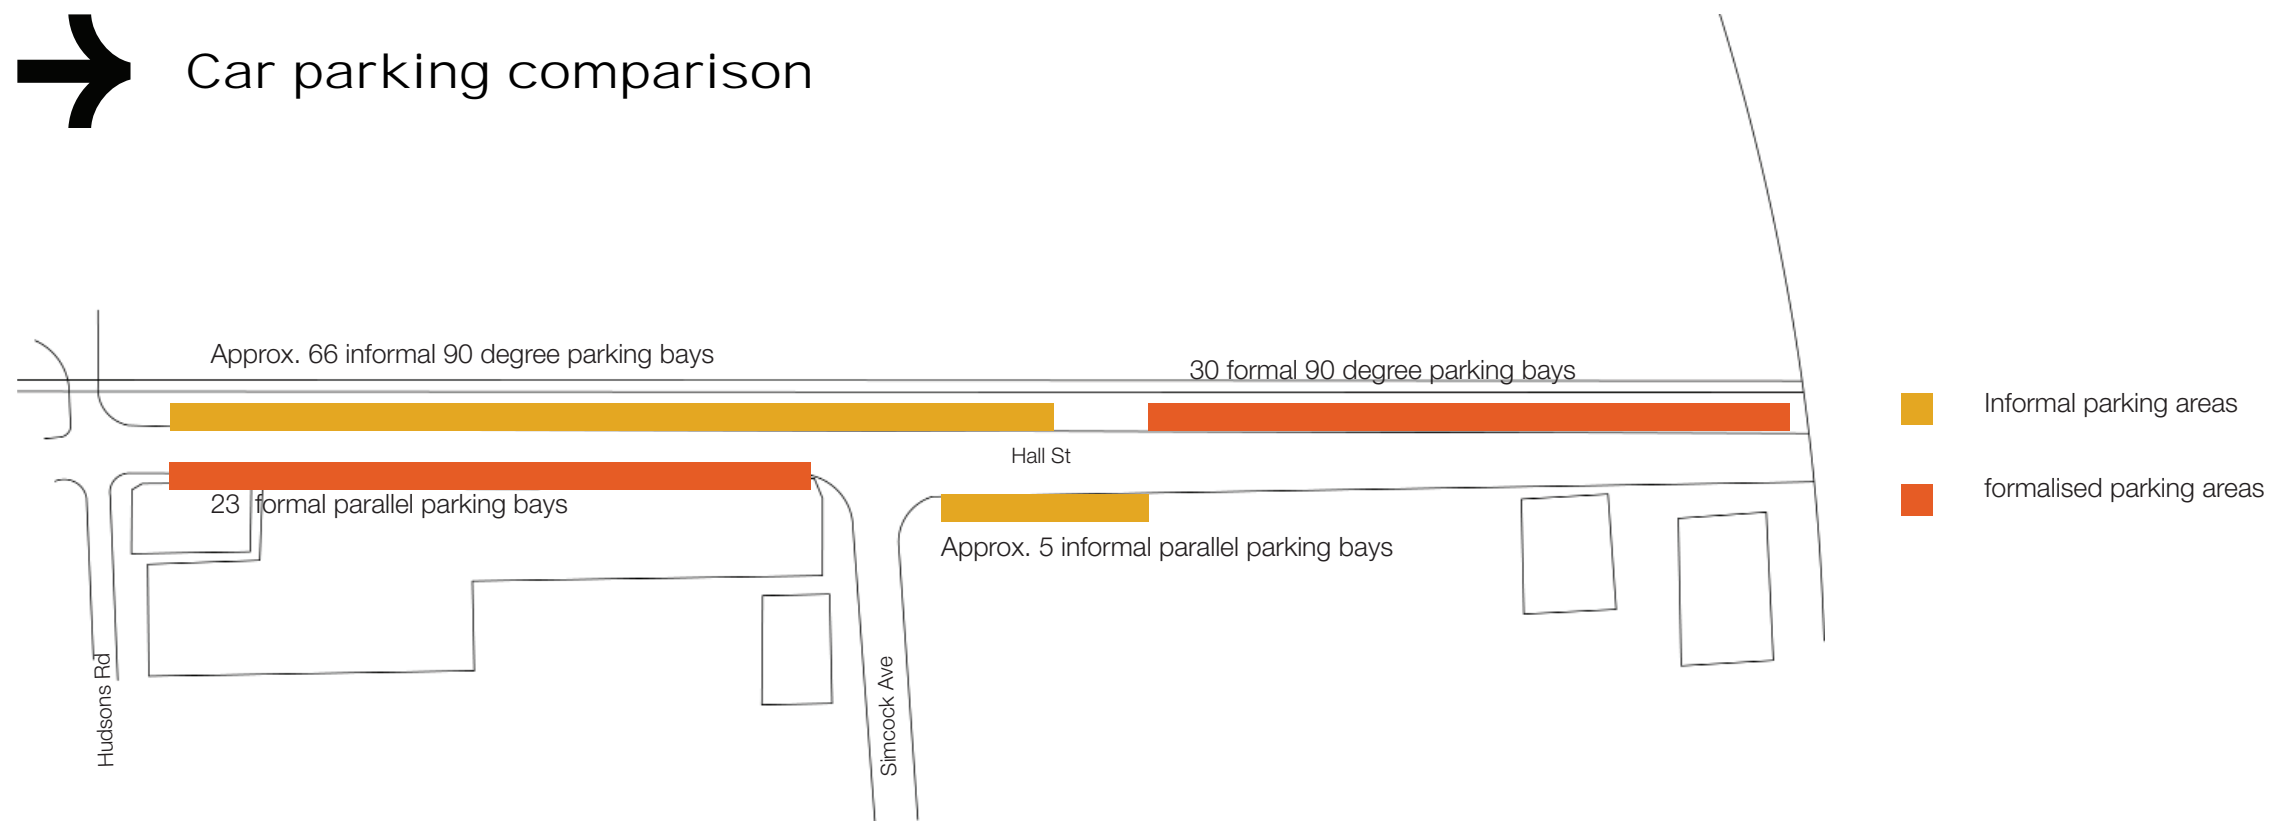

**Existing- 124**

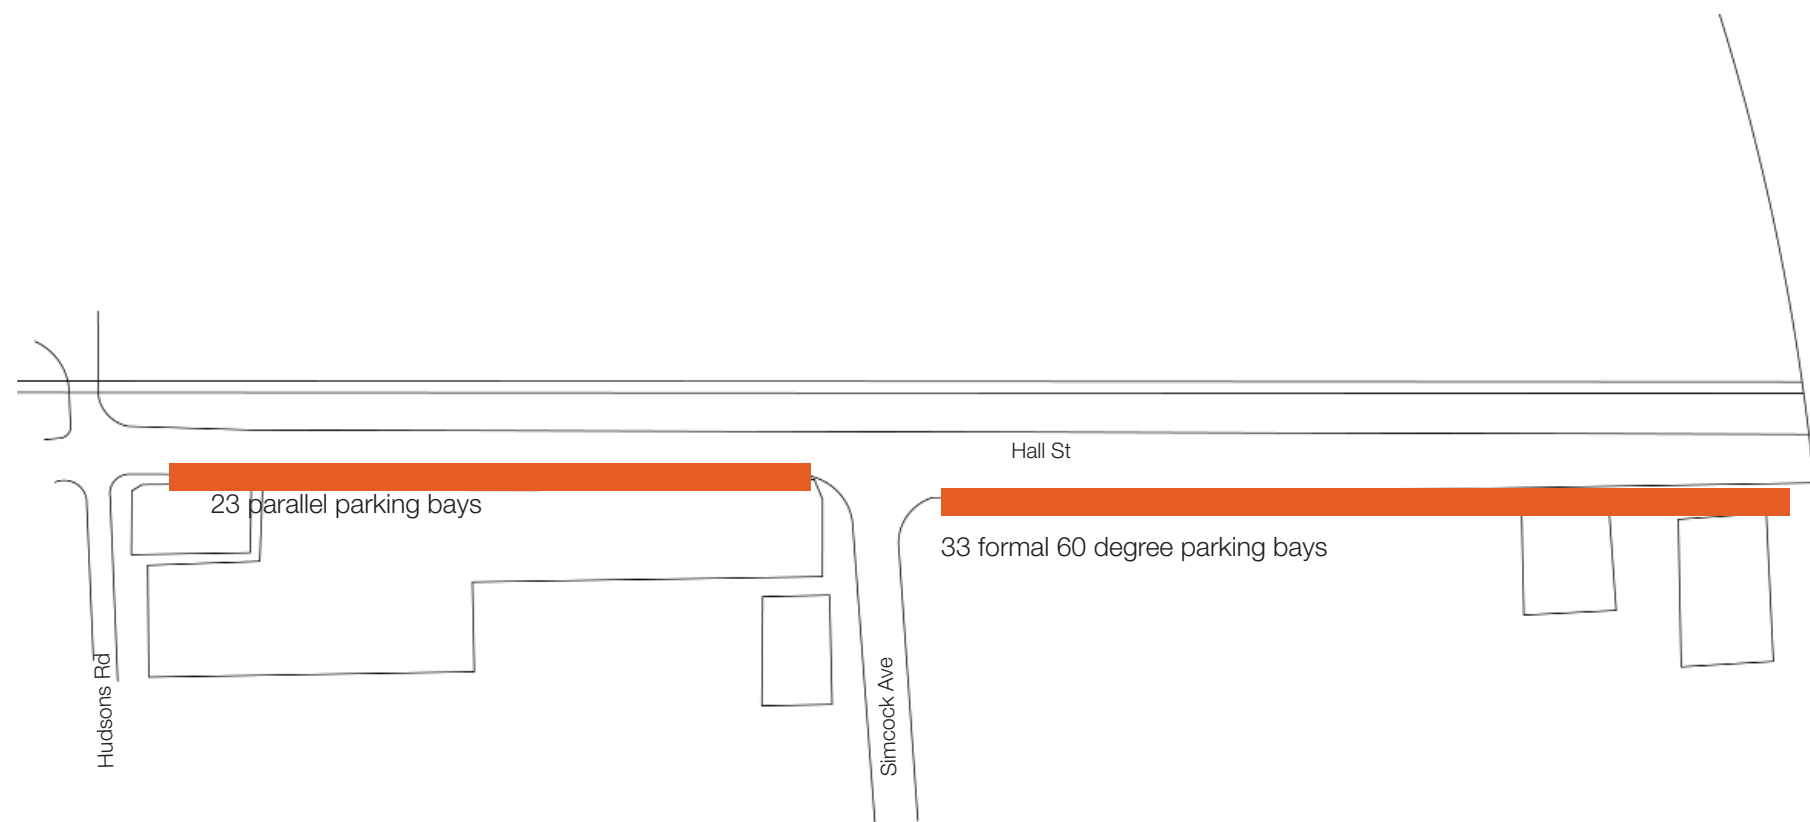

**Proposed- 56**